



Do not scale from this drawing. All dimensions to be checked on site prior to commencement of work. Check that this drawing is the latest revision, if in doubt ASK. This drawing is copyright, refer any discrepancy to GROW Design Studio Ltd. THIS PLAN HAS BEEN PREPARED FROM INFORMATION PROVIDED BY THE CLIENT AND FROM ORDNANCE SURVEY PLANS AND AS SUCH CANNOT BE RELIED UPON FOR ACCURACY OF SITE DIMENSIONS. The client is responsible for defining the correct boundaries and site ownership to GROW Design Studio Ltd. GROW Design Studio Ltd cannot be held responsible for subsequent land ownership disputes. © GROW Design Studio Ltd


Key -

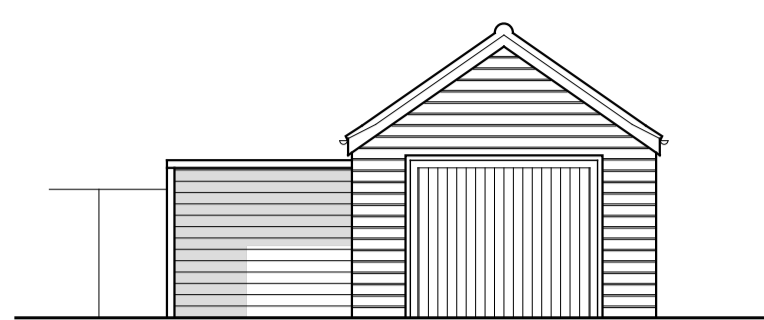

FRONT ELEVATION
Existing 1:100

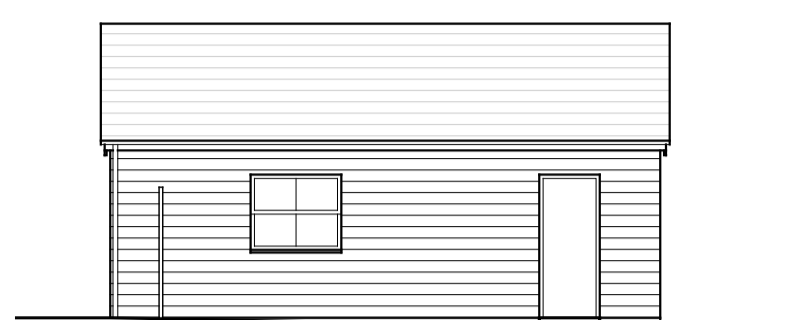


SIDE ELEVATION

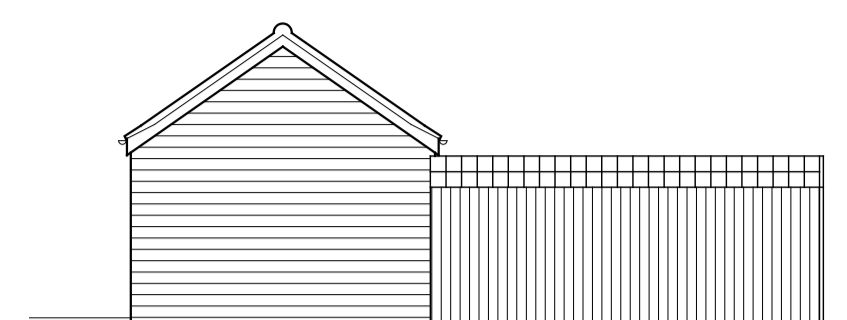

REAR ELEVATION



SIDE ELEVATION

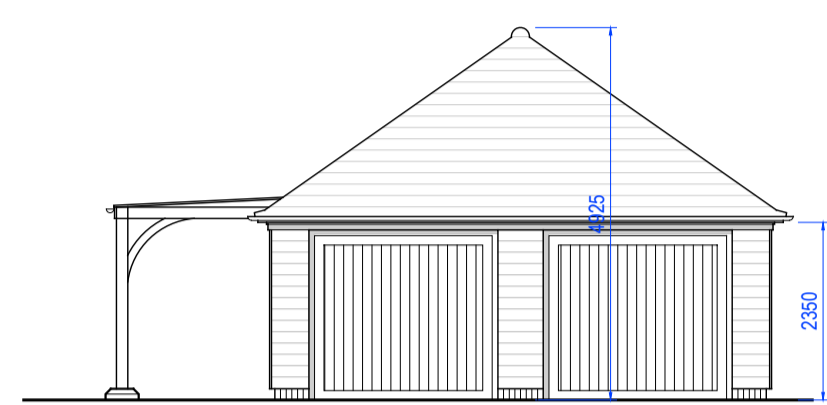


FRONT ELEVATION
Proposed 1:100



SIDE ELEVATION




REAR ELEVATION

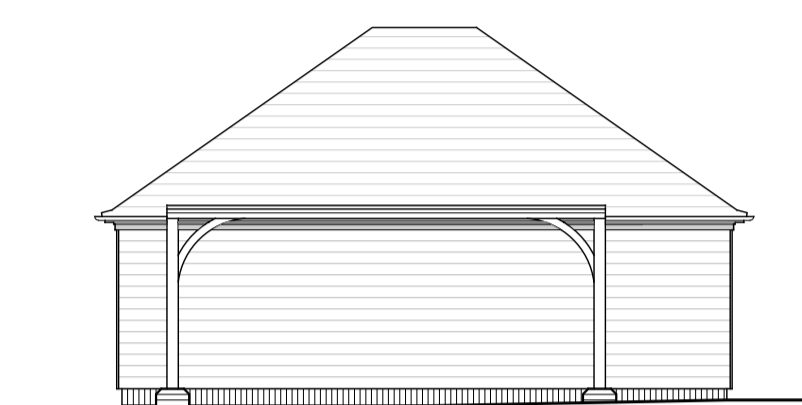


SIDE ELEVATION

- 01. Black Timber Weatherboarding
- 02. Sash style windows
- 03. Red facing brick detail to match existing dwelling
- 04. Red clay pantiles

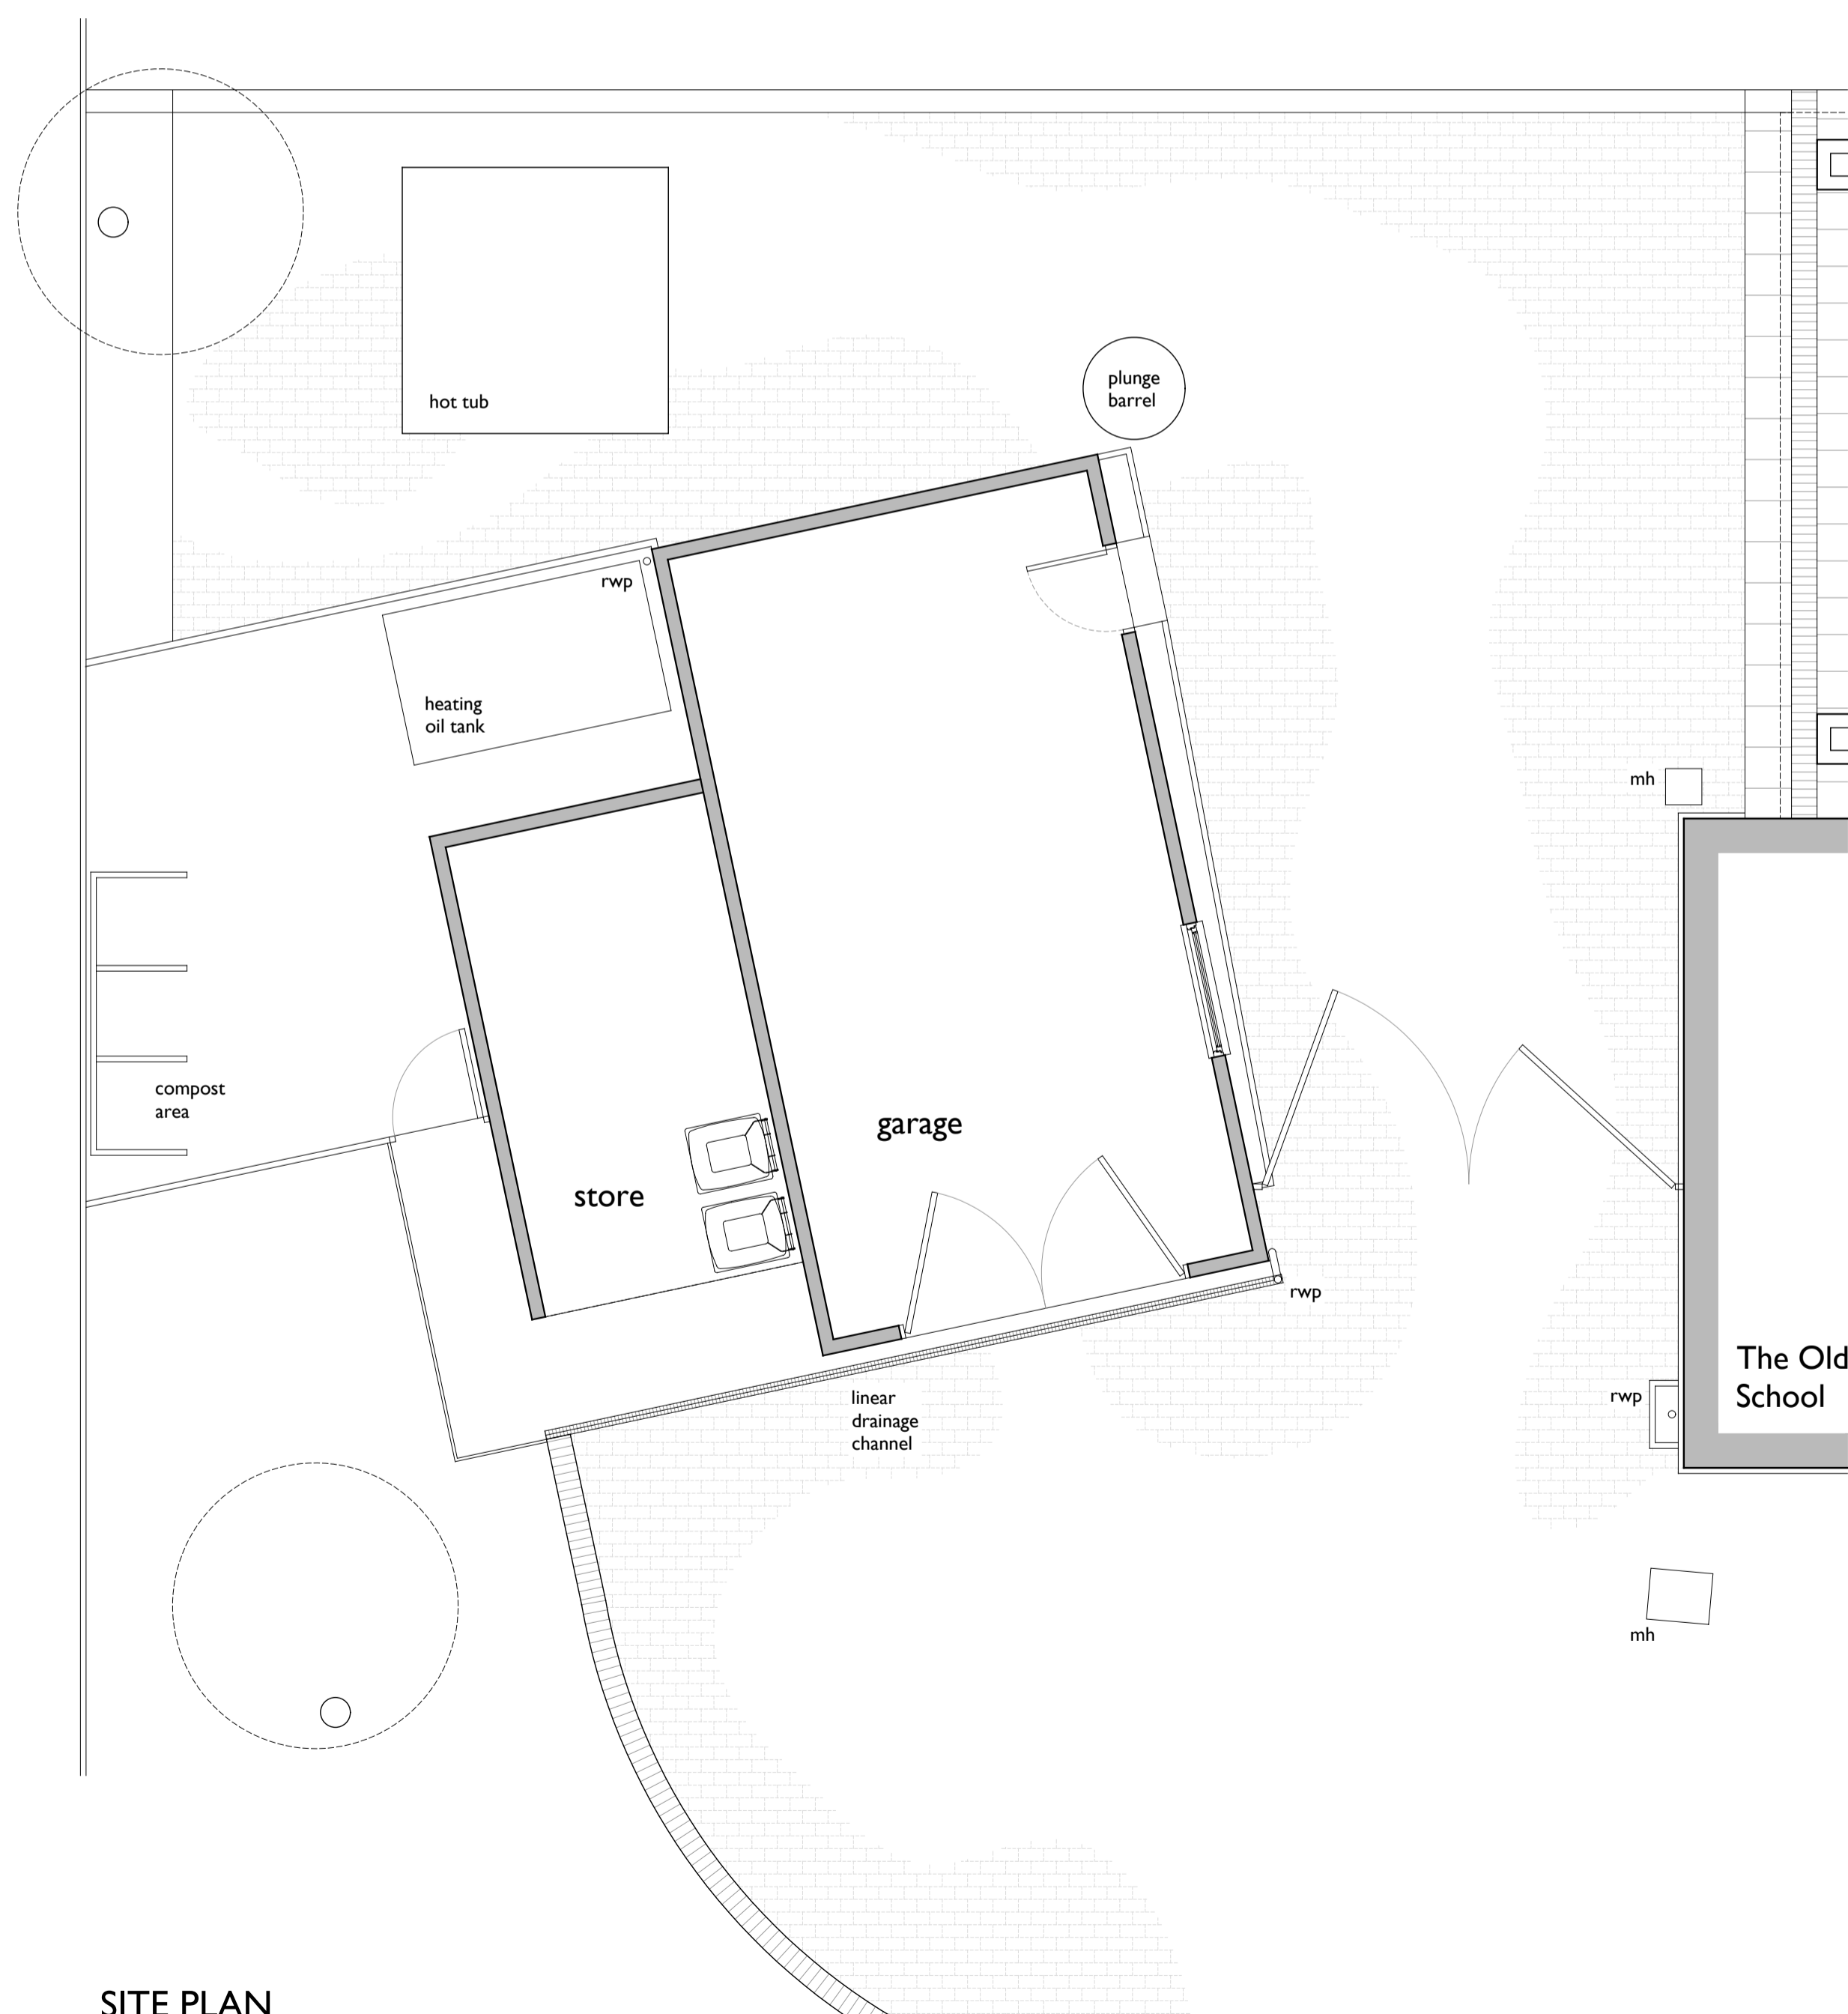


SITE PLAN
Existing 1:50

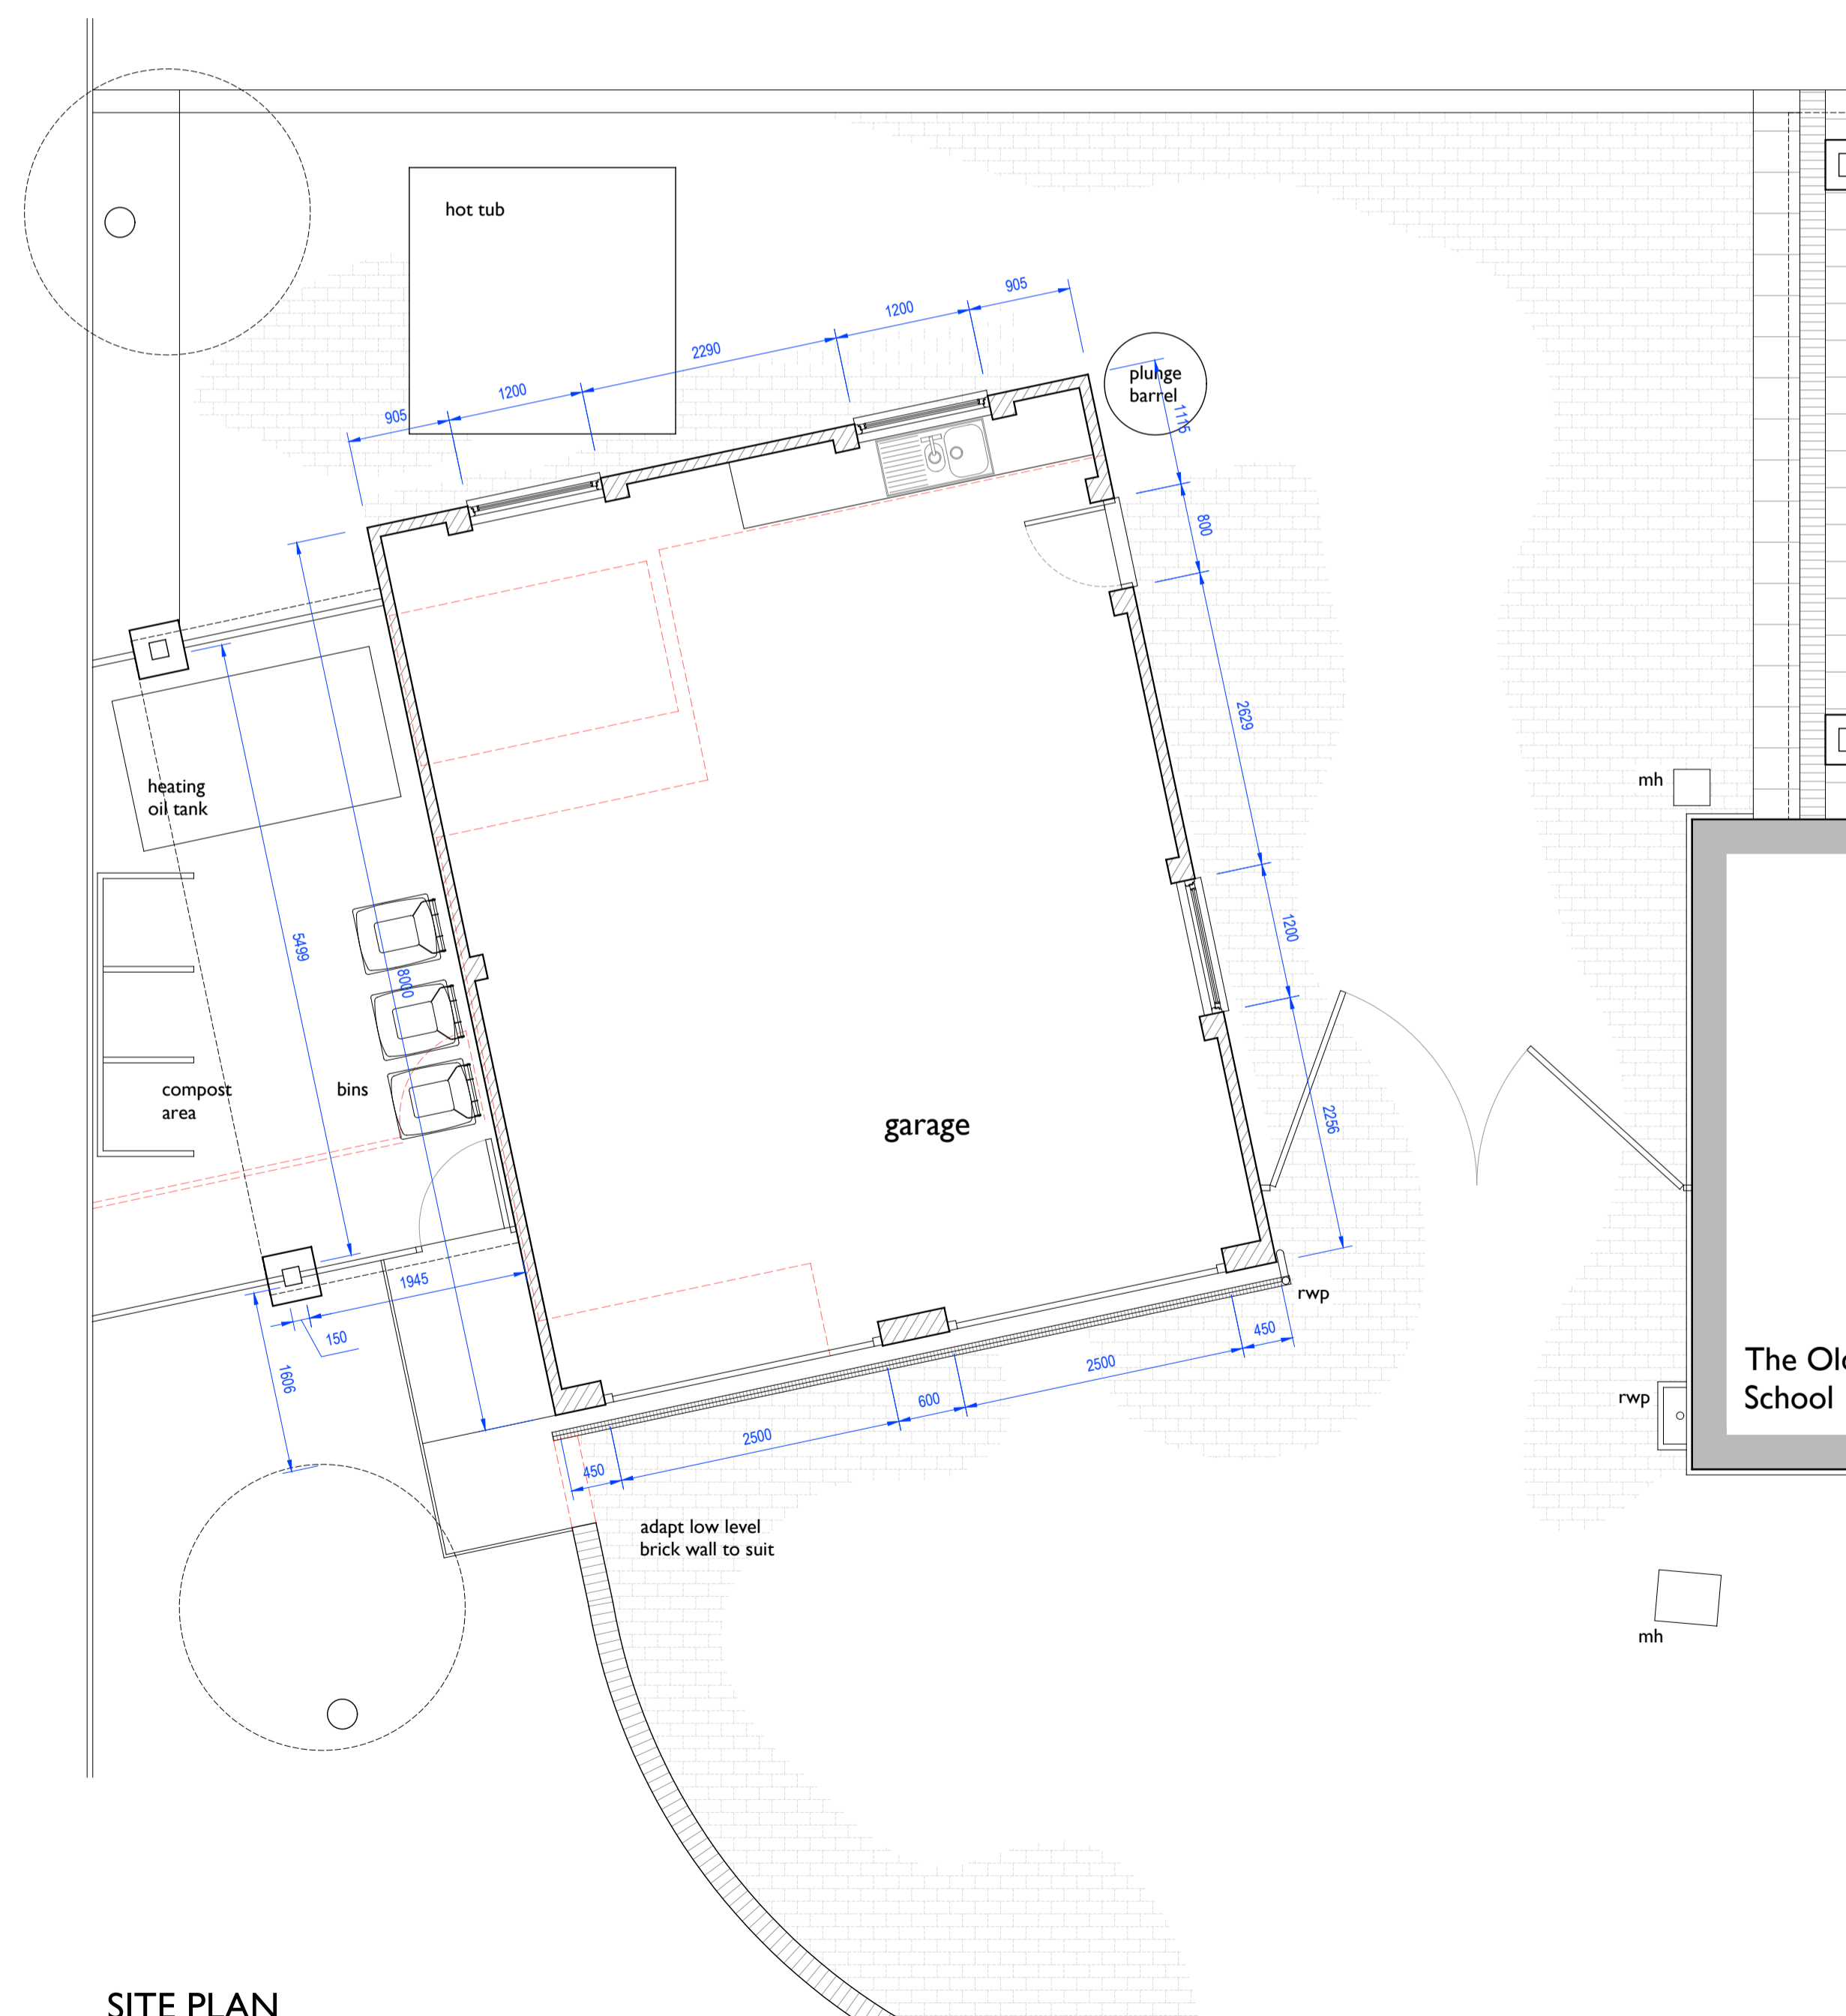

SITE PLAN
Proposed 1:50

Information -

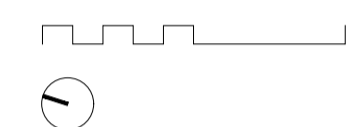

Rev	Description	Date
C	Windows adjusted	20/10/21
B	Brick changed to weatherboarding	08/10/21
A	Roof design adjusted	15/07/21

Client
Mr and Mrs Thilagarajah

Drawing
Site plans and elevations

Project
Replacement garage,
The Old School, Church Rd,
Bradwell, Braintree

Scale
1:50/100 @A1
Date
June 2021

Drawn by
AJ
Checked by
-

Job Number
0916
Status
PLANNING

Drawing No. / Rev
0916_A_SC_03/C

