



Ground Floor Plan - Existing

1:100

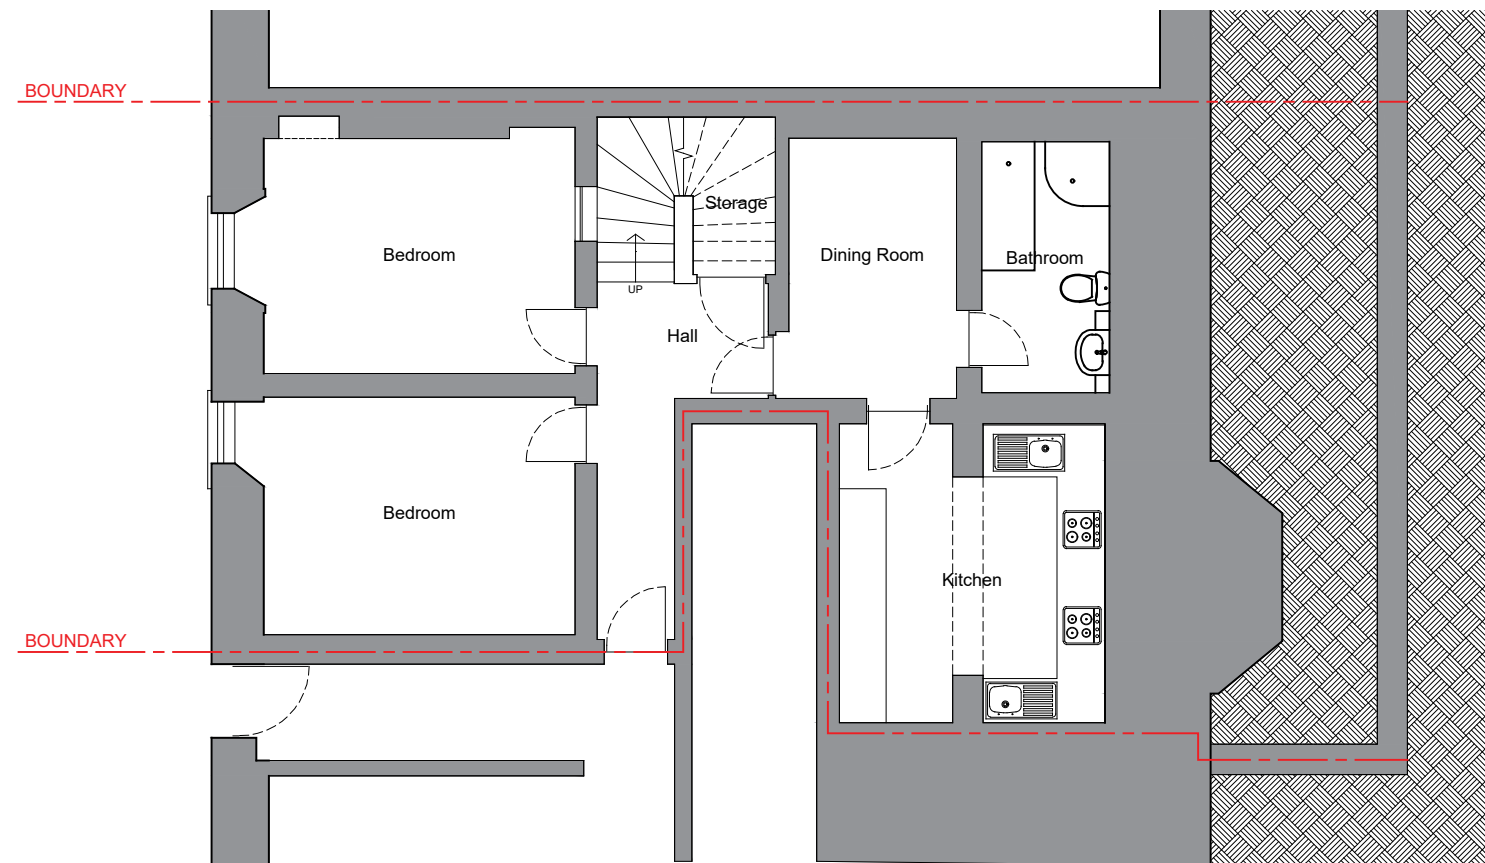

Lower Ground Floor Plan - Existing

1:100

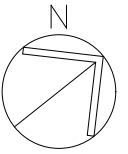

| | | |
|----------|-------------|------|
| | | |
| | | |
| | | |
| | | |
| | | |
| Revision | Description | Date |

Status
PLANNING

Principal Copy / Copy of Principal Copy
Signed *Wellwood Leslie* Date.....
For Wellwood Leslie Architects

All works to be in accordance with the Building Regulations & Local Bye Laws.
All dimensions to be checked by Contractors on site prior to construction.
All new drainage to be laid to the satisfaction of the Drainage Inspector.
All electrical works to be in accordance with current IEE Regulations.
DO NOT SCALE

WellwoodLeslie
ARCHITECTS

29 Eagle Street,
Craighall Business Park,
Glasgow, G4 9XA
t: 0141 353 2040 e: admin@wellwoodleslie.com

Client
Suzy Sandhu

Project
Proposed Alterations
0/2 29 Bentinck Street
Glasgow

G3 7TS

Drawing Title
Floor Plans - Existing

| | | |
|----------------|------------------|---------------------------|
| Drawn JP | Checked date | App. date |
| Scale 1:100 | Date 13-10-21 | Original sheet size A3 |

| | | |
|------------------------|---------------------------|-----|
| Job No. 2236 | Dwg No. G(00)10 | Rev |
|------------------------|---------------------------|-----|

© The contents of this drawing remain the intellectual property of WellwoodLeslie Architects.

