





**PROPOSED FRONT ELEVATION**  
SCALE 1:100

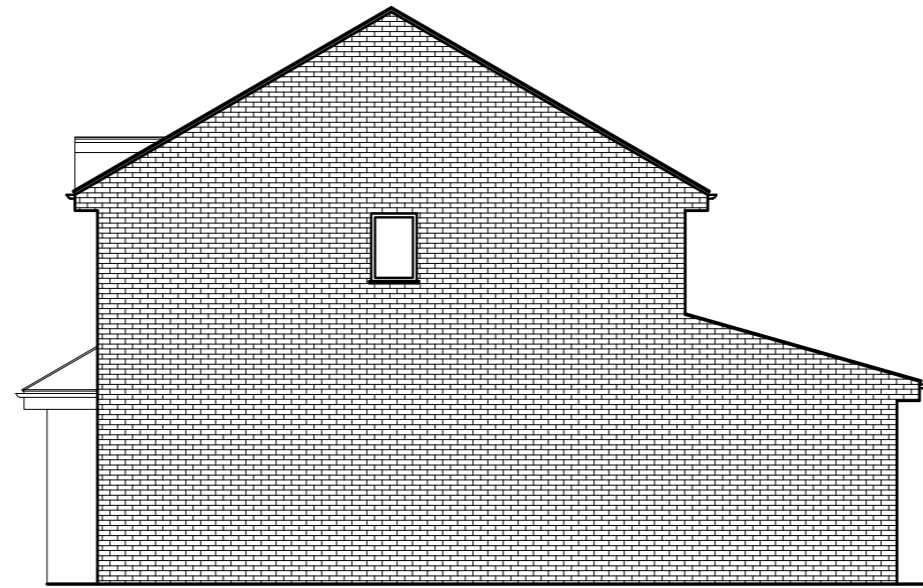


**PROPOSED RIGHT SIDE ELEVATION**  
SCALE 1:100



**PROPOSED REAR ELEVATION**  
SCALE 1:100

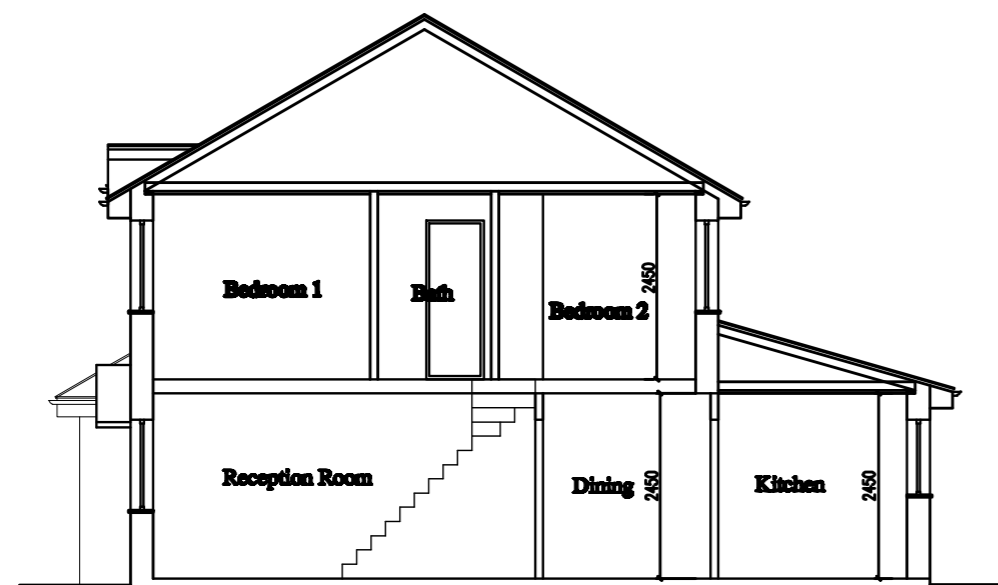

**PROPOSED SECTION A-A**  
SCALE 1:100

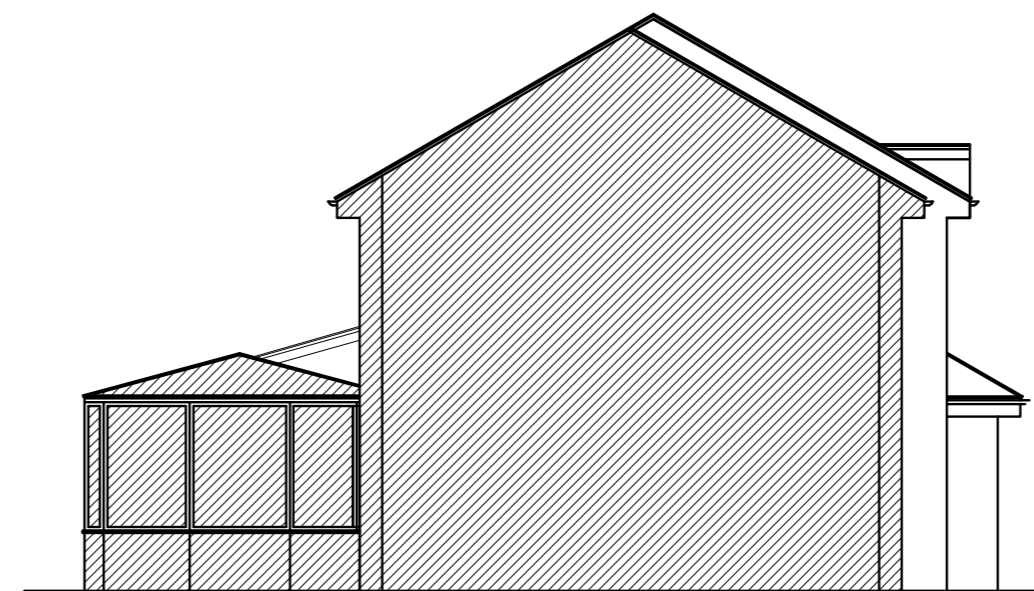

**PROPOSED LEFTSIDE ELEVATION**  
SCALE 1:100

NO.	Revision	Date

**ERECTION OF 2 BEDROOM-DWELLING  
HOUSE AT:  
19 LAWRENCE ROAD  
ERITH, DA8 1YG**

**PROPOSED ELEVATIONS  
SECTION & SITE PLAN**

SCALE. 1:100 @A2

DATE. 20 JUNE 2021

CLIENT:  
**MR & MRS AGBAJE**

SCALE 1:100 0 1 2 3 4 5 6 7 8m

SCALE 1:200 0 2 6 10 14 16m

DWG NO.  
**19LWR/PP/013B**

AGENT:

**E.M.I Worx and Designs**  
(ARCHITECTURAL DESIGNS & PROJECT MANAGEMENT)

**MOBILE: 07931809842**  
email: emiworx@yahoo.co.uk