




The Contractor is to check all dimensions on site and report any discrepancies to the Contract Administrator. This drawing is to be read in conjunction with all other standard documentation. Dimensions are not to be scaled from this drawing.

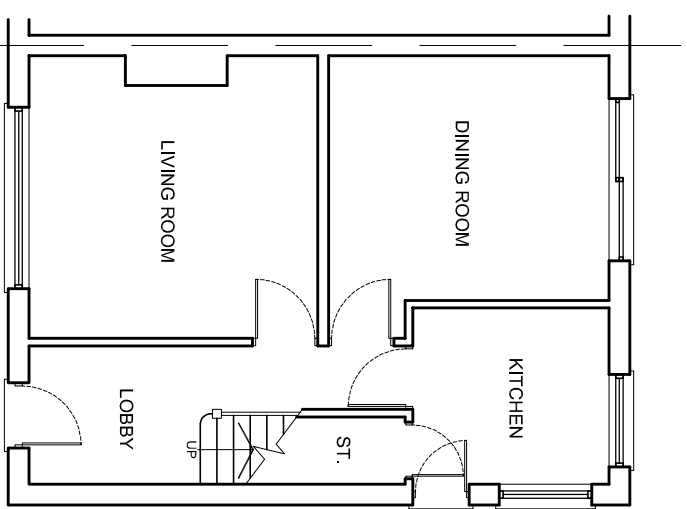


EXISTING GROUND FLOOR PLAN

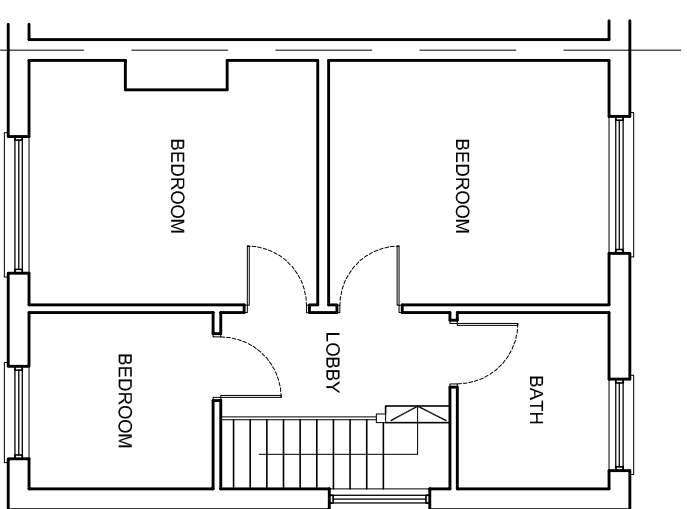



EXISTING FIRST FLOOR PLAN

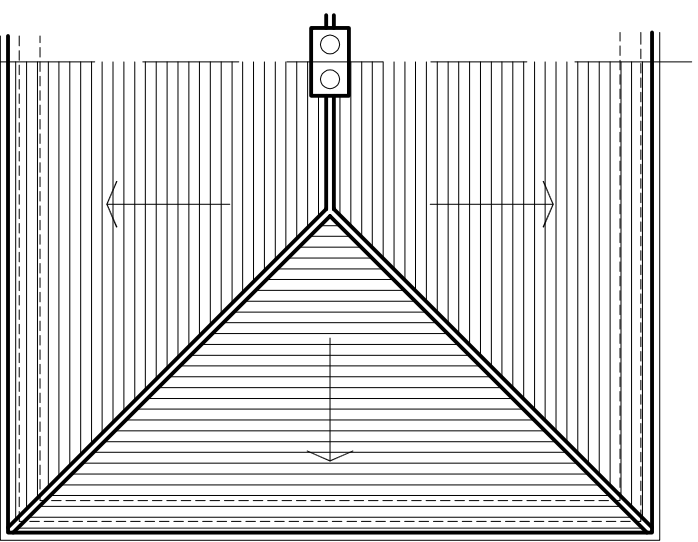


EXISTING ROOF PLAN

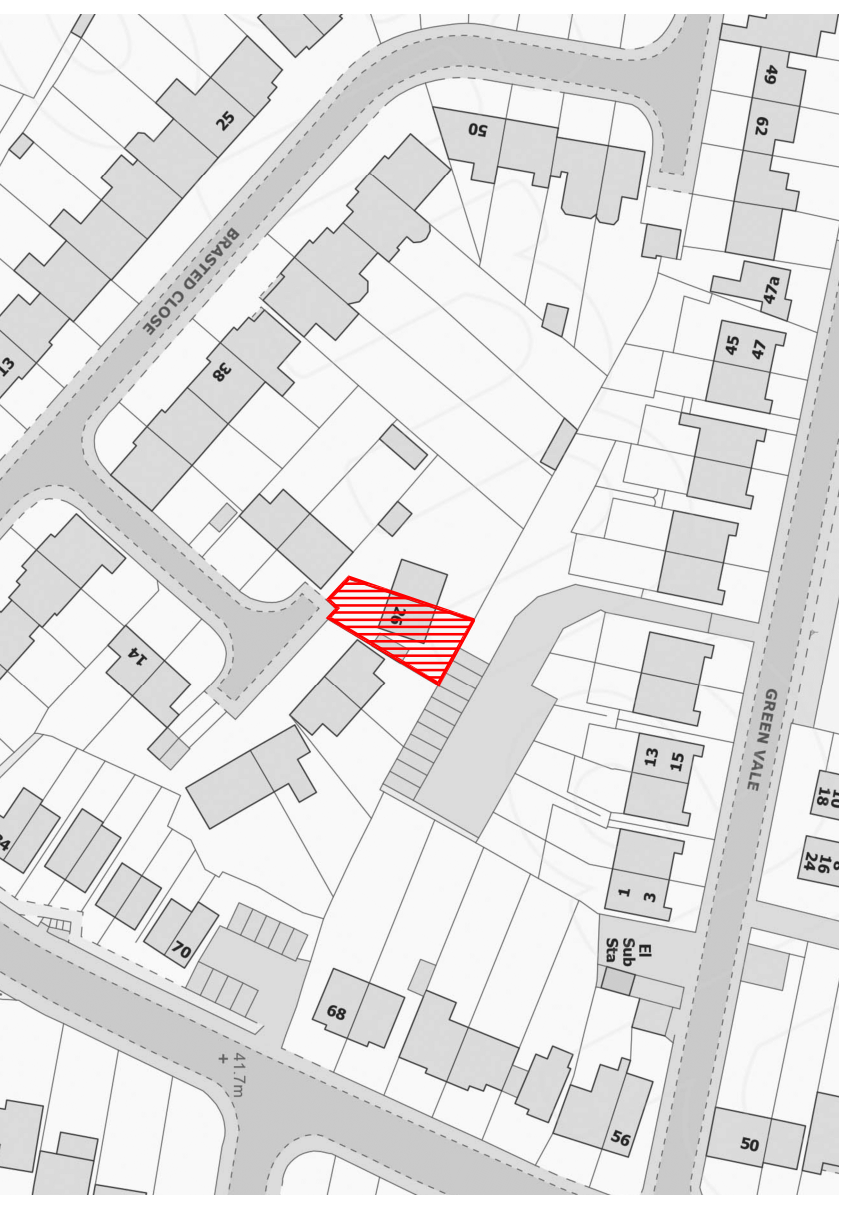


LOCATION PLAN - SCALE 1:1250

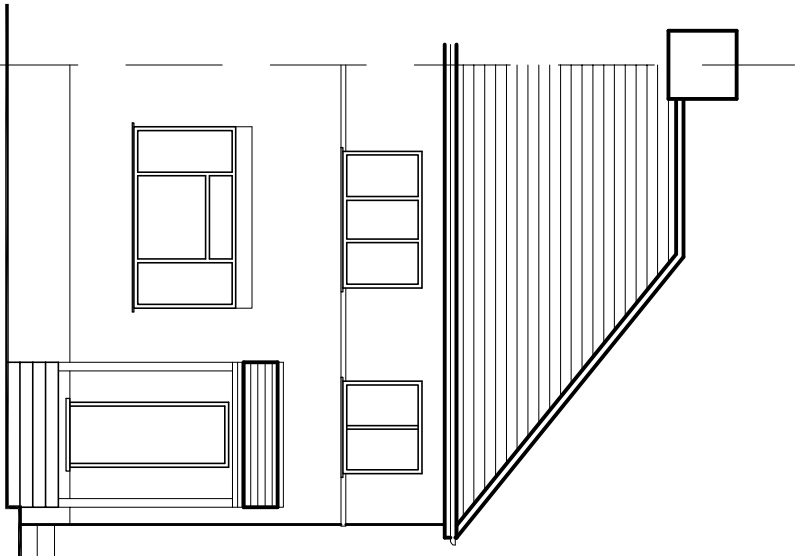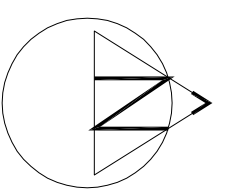

EXISTING FRONT ELEVATION

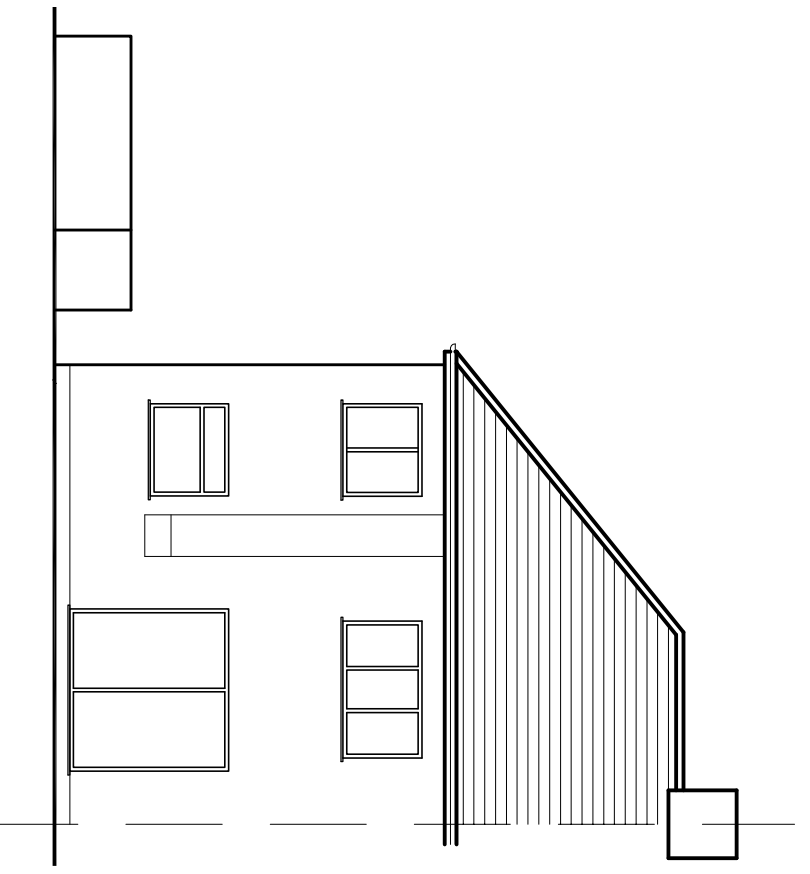

EXISTING REAR ELEVATION

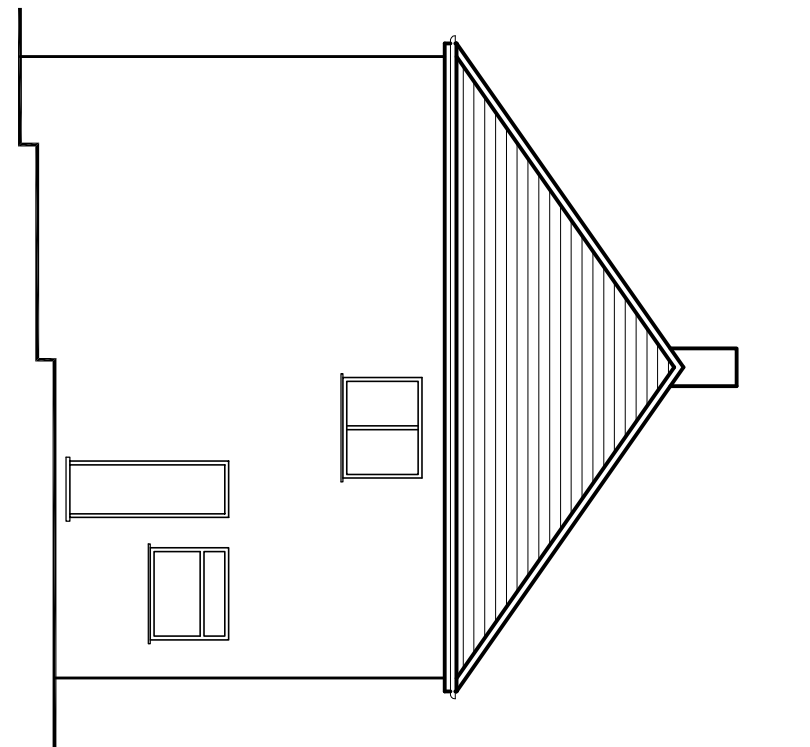

EXISTING SIDE ELEVATION

rev.	description	date	chkd.



 14 Leechcroft Avenue
 Sidcup Kent DA15 8RS
 020 3004 9238
 07931 931 035
 s.nagpal@dapiconsultants.co.uk
 www.dapiconsultants.co.uk

project : **26 Brasted Close**
Bexleyheath

drawing title :
Existing Floor Plans and Elevations

drawn: SN	chkd : SS	date: 31.08.2021
Planning		
status:	scale: 1:100@A3	
proj no : 1763	drg no: 01	rev no: