




4 Existing West Elevation  
1 : 50

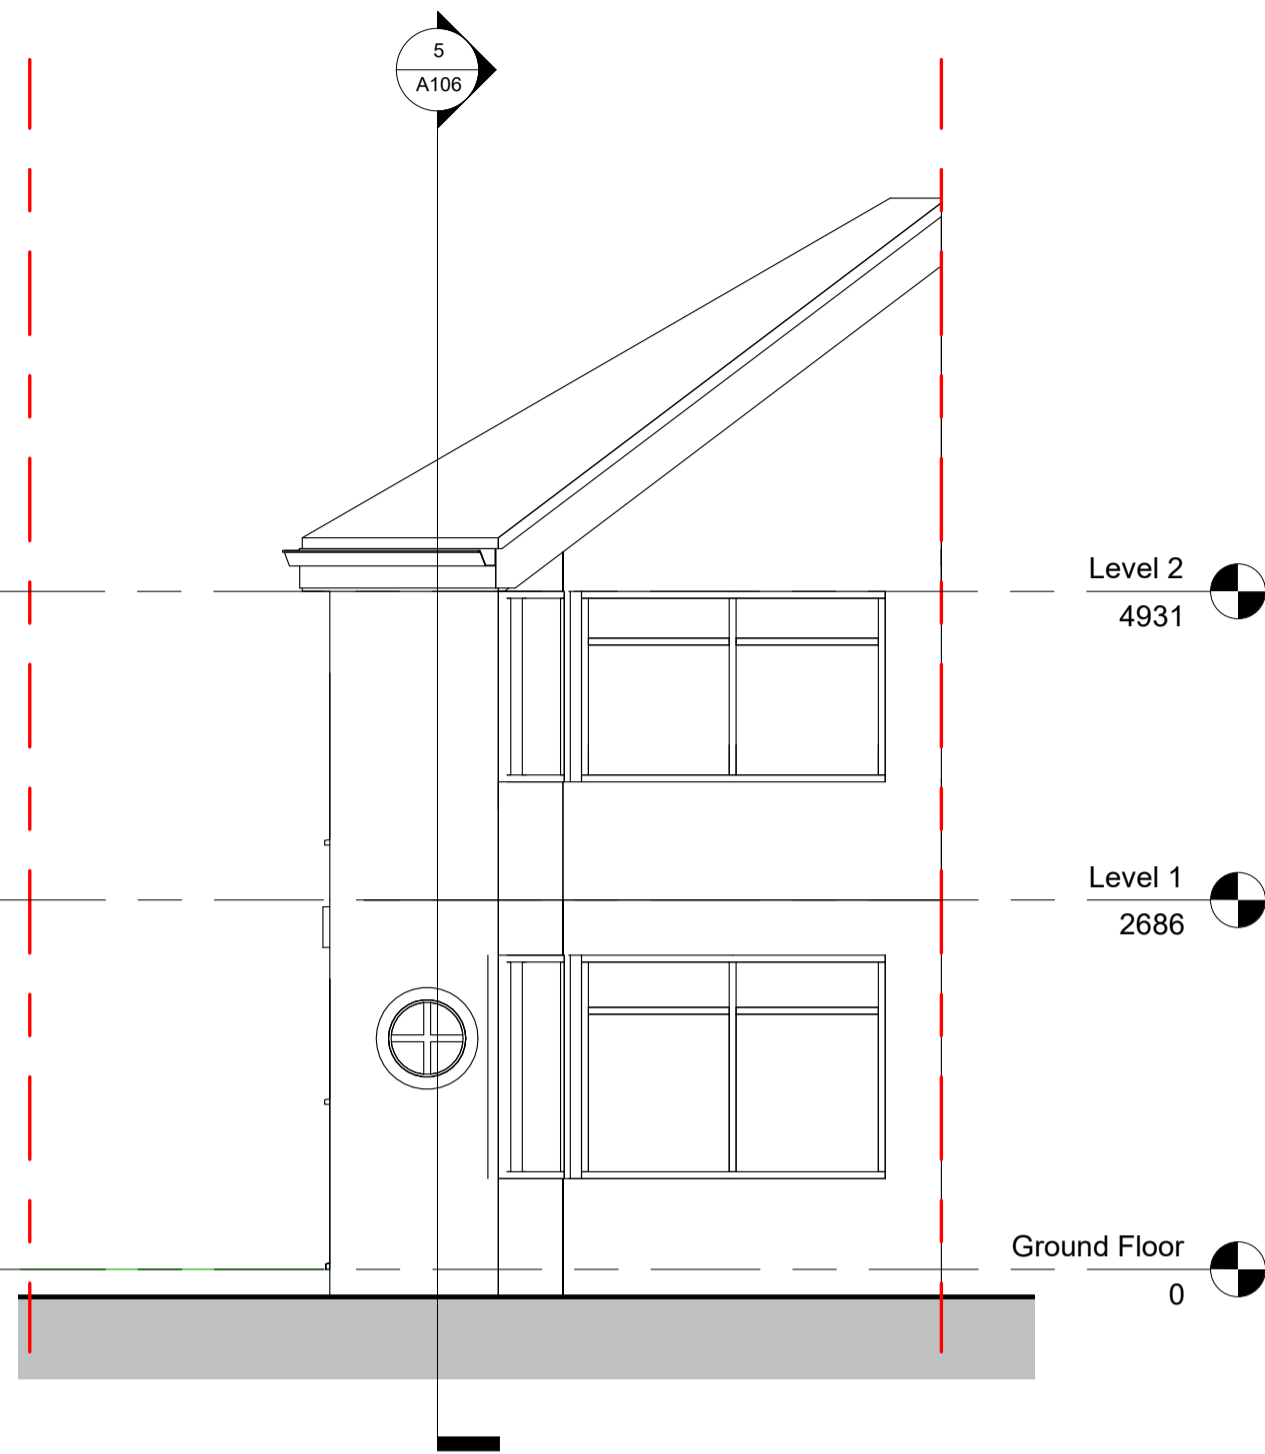

3 Existing South Elevation  
1 : 50

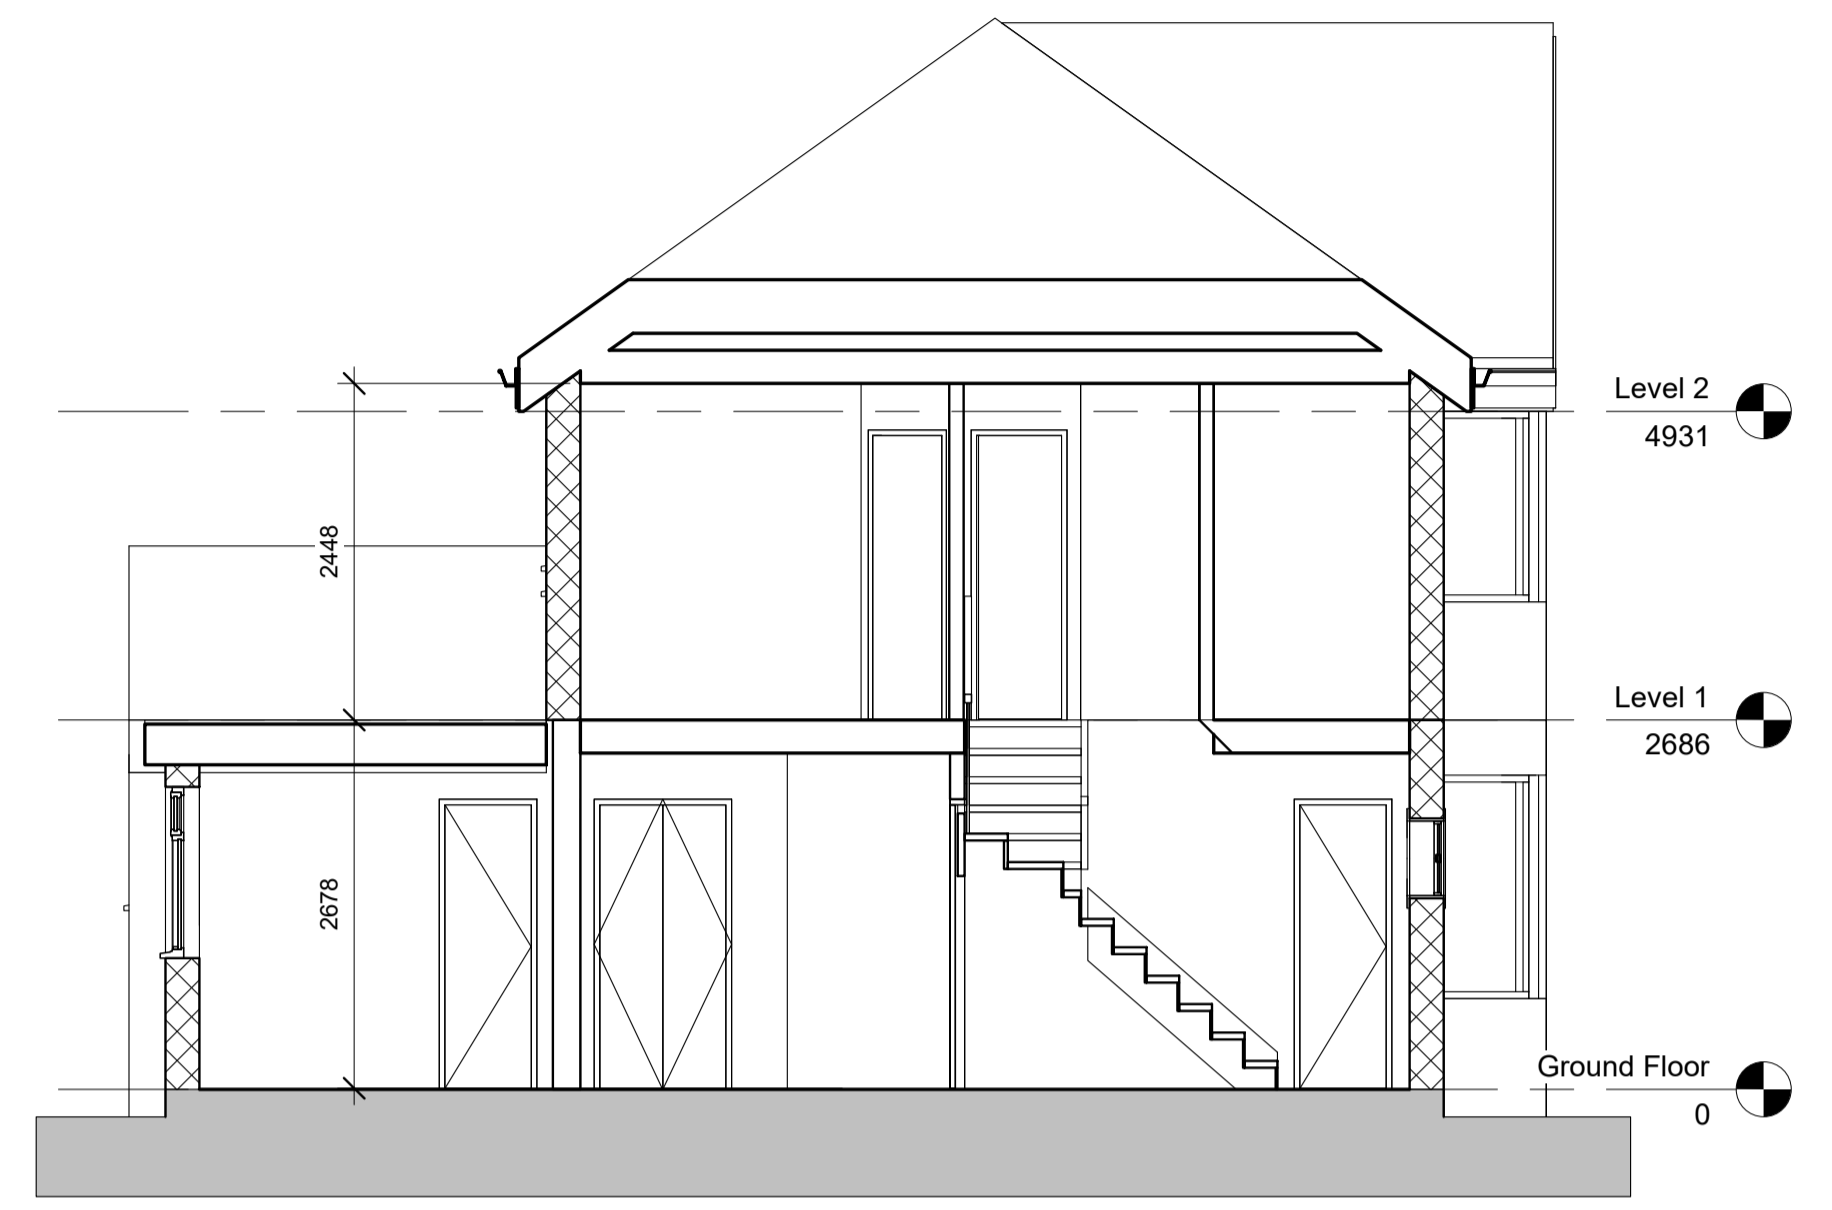


5 Existing Section 1  
1 : 50

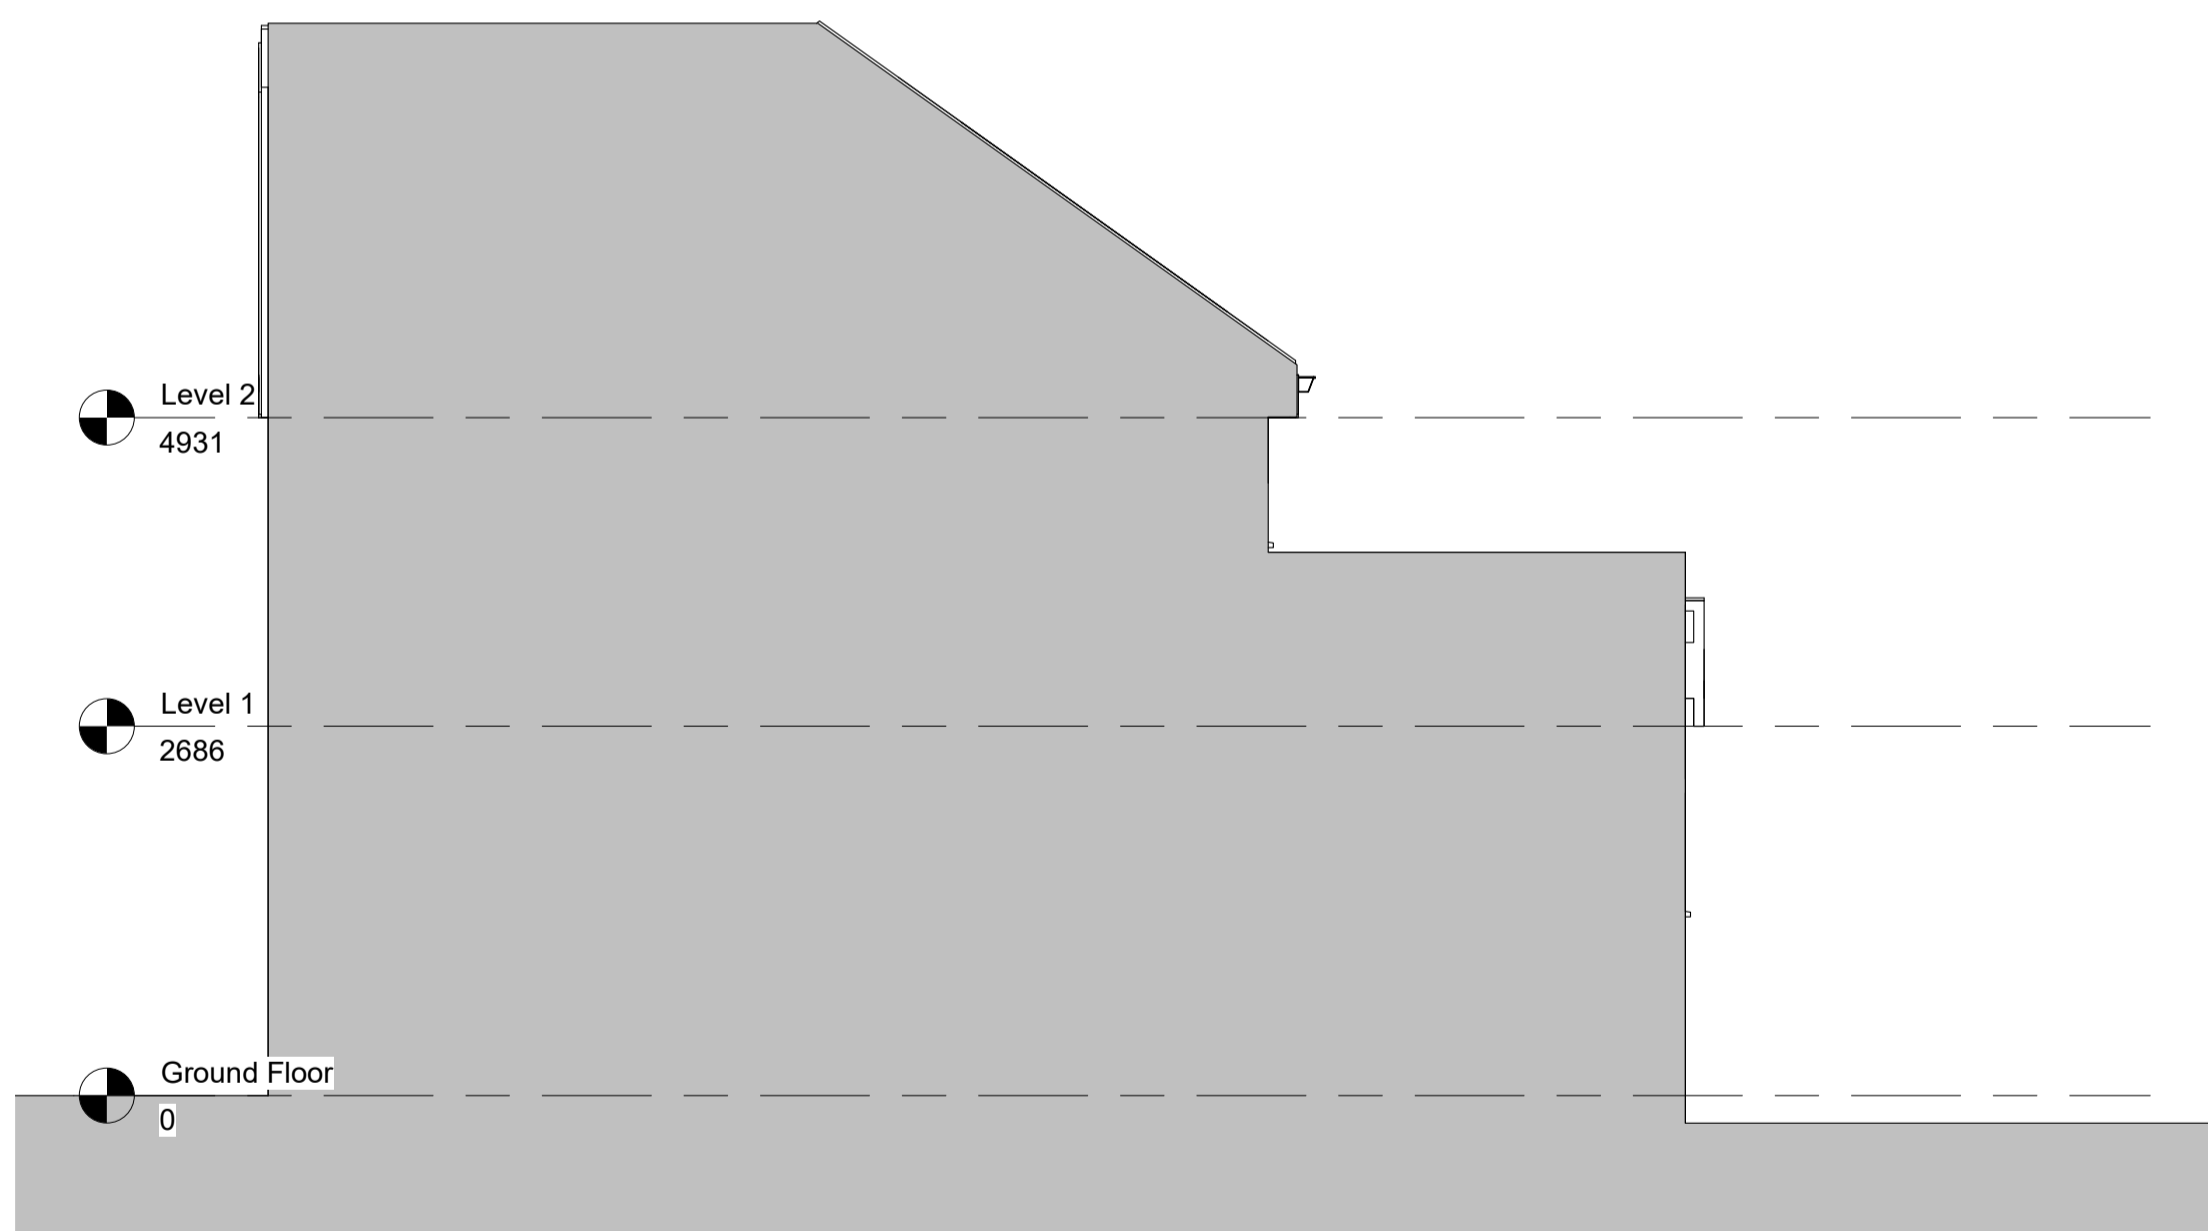


1 Existing East Elevation  
1 : 50



VISUAL SCALE 1:50 @ A1

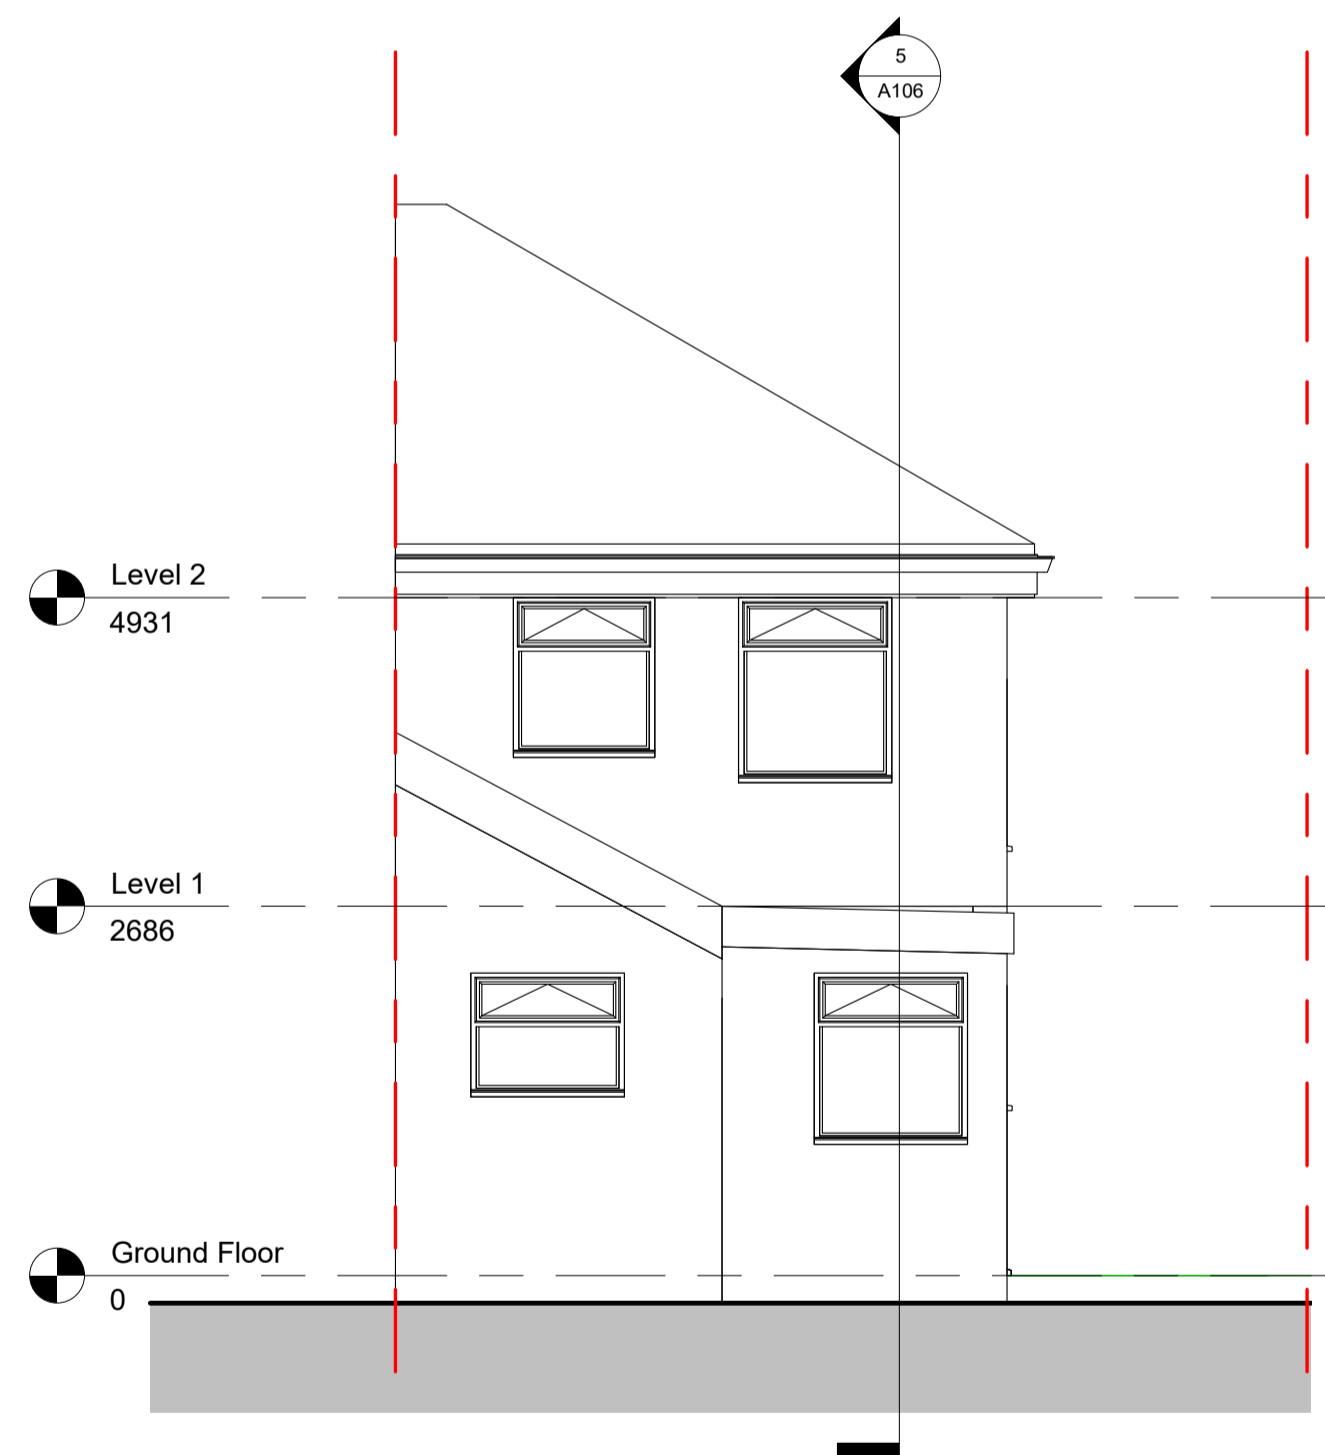

2 Existing North Elevation  
1 : 50

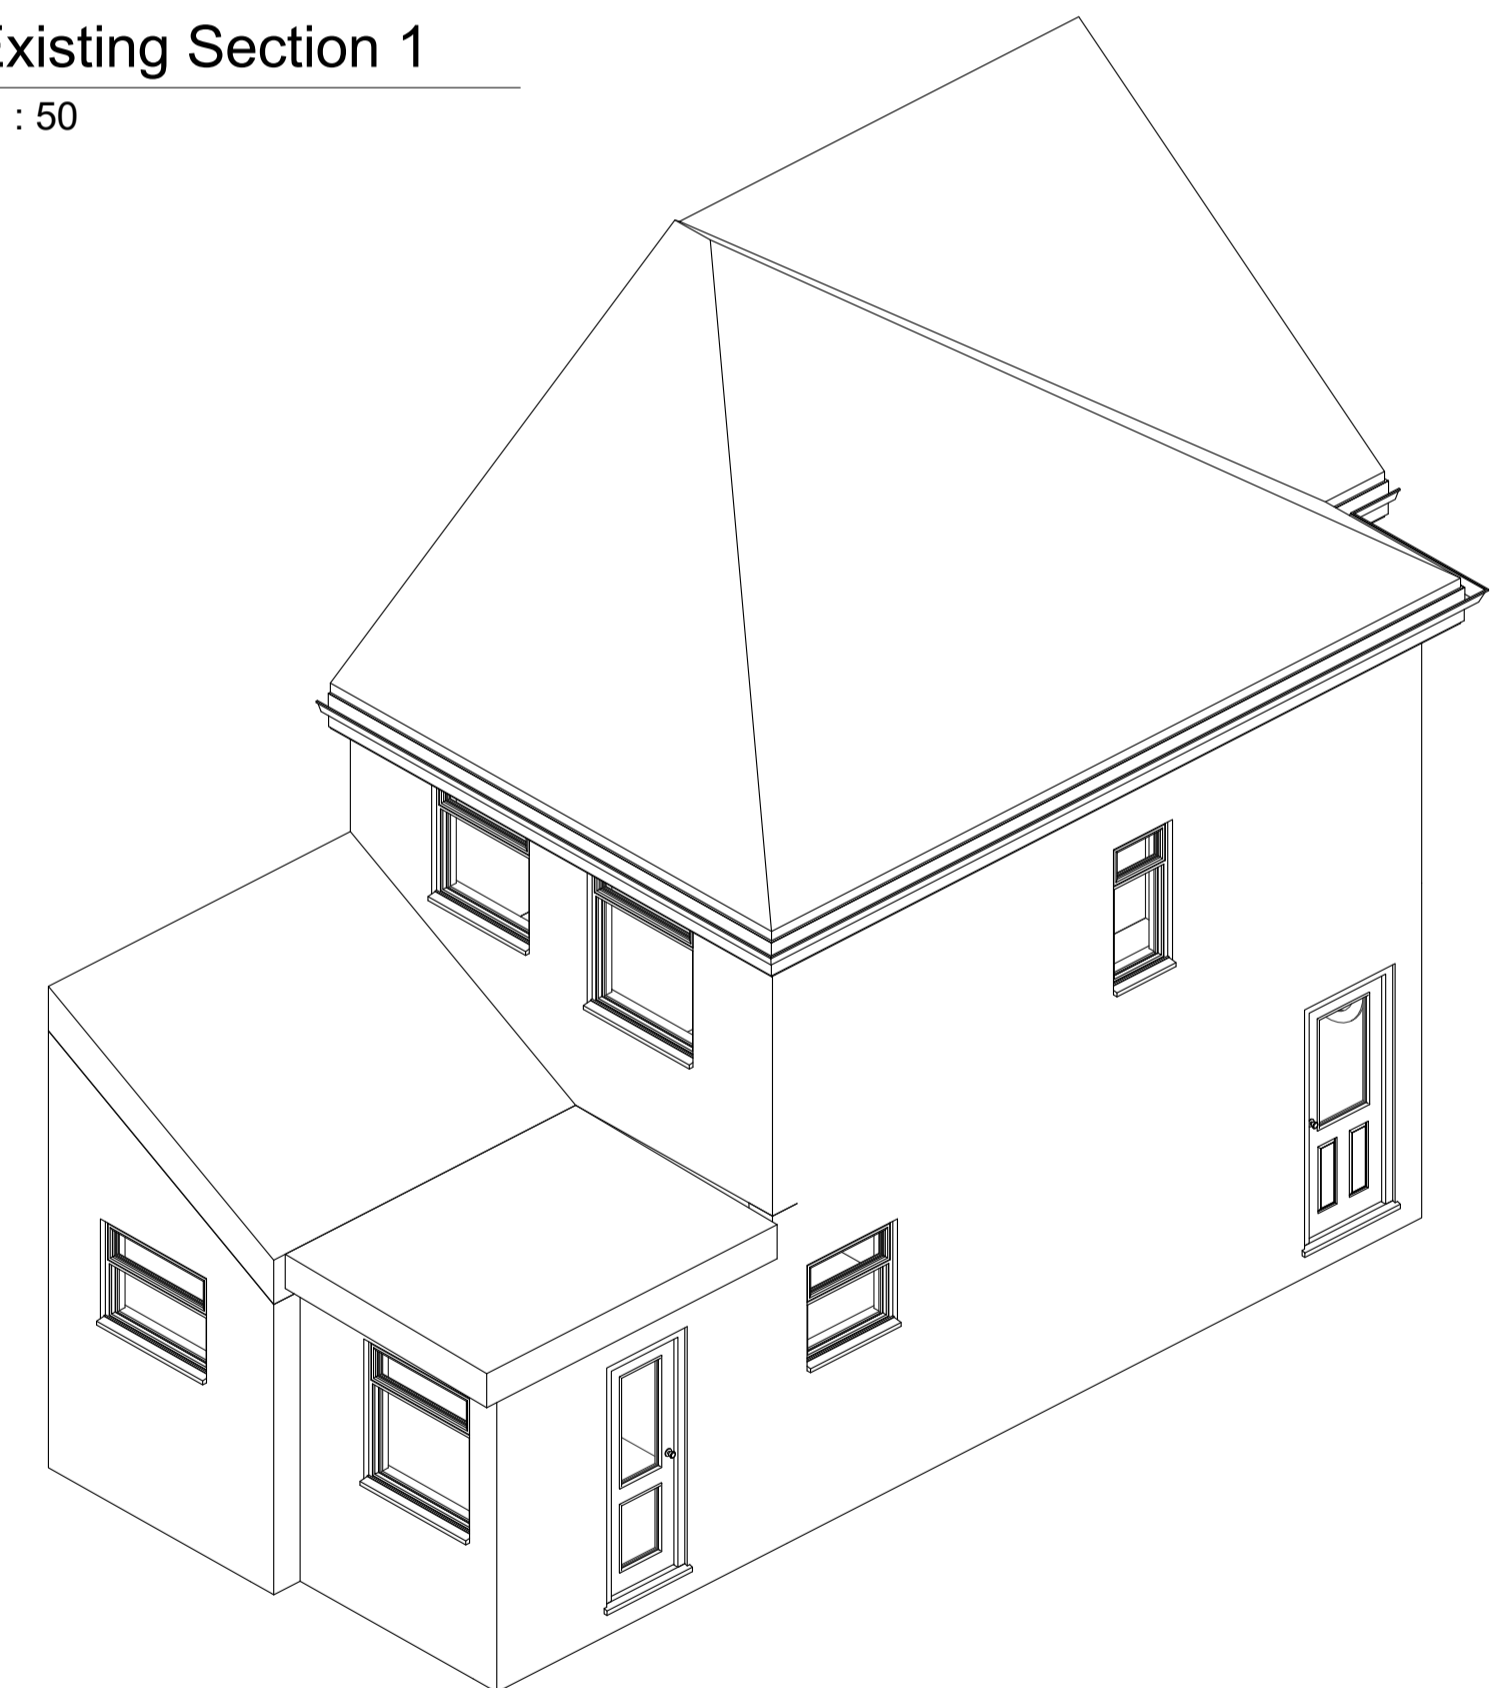

6 3D View A

**NOTES**  
 - Do not scale from this drawing.  
 - Check all dimensions on site.  
 - Site levels to be read in conjunction with topographical survey.  
 - Subject to site inspection.  
 - This drawing is to be read in conjunction with all other contract/tender documentation (as applicable) and all documents prepared by other consultants, in accordance with third party agreements.  
 AREAS  
 - Refer to area schedule  
 © Copyright Reserved. Mark Manning

| Rev | Notes | yy.mm.dd | By | Aut | h |
|-----|-------|----------|----|-----|---|
|     |       |          |    |     |   |
|     |       |          |    |     |   |
**NOTES**  
**GENERAL NOTE:**  
 - All works to be carried out in accordance with relevant BS/EN standards.  
**PACKAGES:**  
 - Design, materials and construction detailing to be carried out by trade contractor.  
 - All trade packages to be carried out under warranties by contractor.  
 - REFER TO ARCHITECT'S SPECIFICATION AND ASSOCIATED ADDENDA.  
**CO-ORDINATION:**  
 The main Contractor/Management Contractor is responsible for co-ordination of the scope and sequence of all Sub-Contractors' work.

**Mark Manning Architect**  
 1 Bobtail Court  
 Duston NNS 6TX  
 T 07810714055

Date: 03/01/21  
 Drawn By: Author  
 Checked By: Checker  
 Scale @ A1: 1 : 50  
 Scale @ A3:  
 CAD File No: D:\OneDrive\105\OneDrive - Church of Jesus Christ\Backup Laptop\Projects 2021\17 Shuttle Close Sidcup\Revit\17 Shuttle Close Revised 10-09-2021.rvt

Nathan Gee  
 17 Shuttle Close - Sidcup

Existing sections - elevations - 3D view  
 0001 A106

Revised 10-09-2021