




1

Proposed Block Site Plan

1 : 500

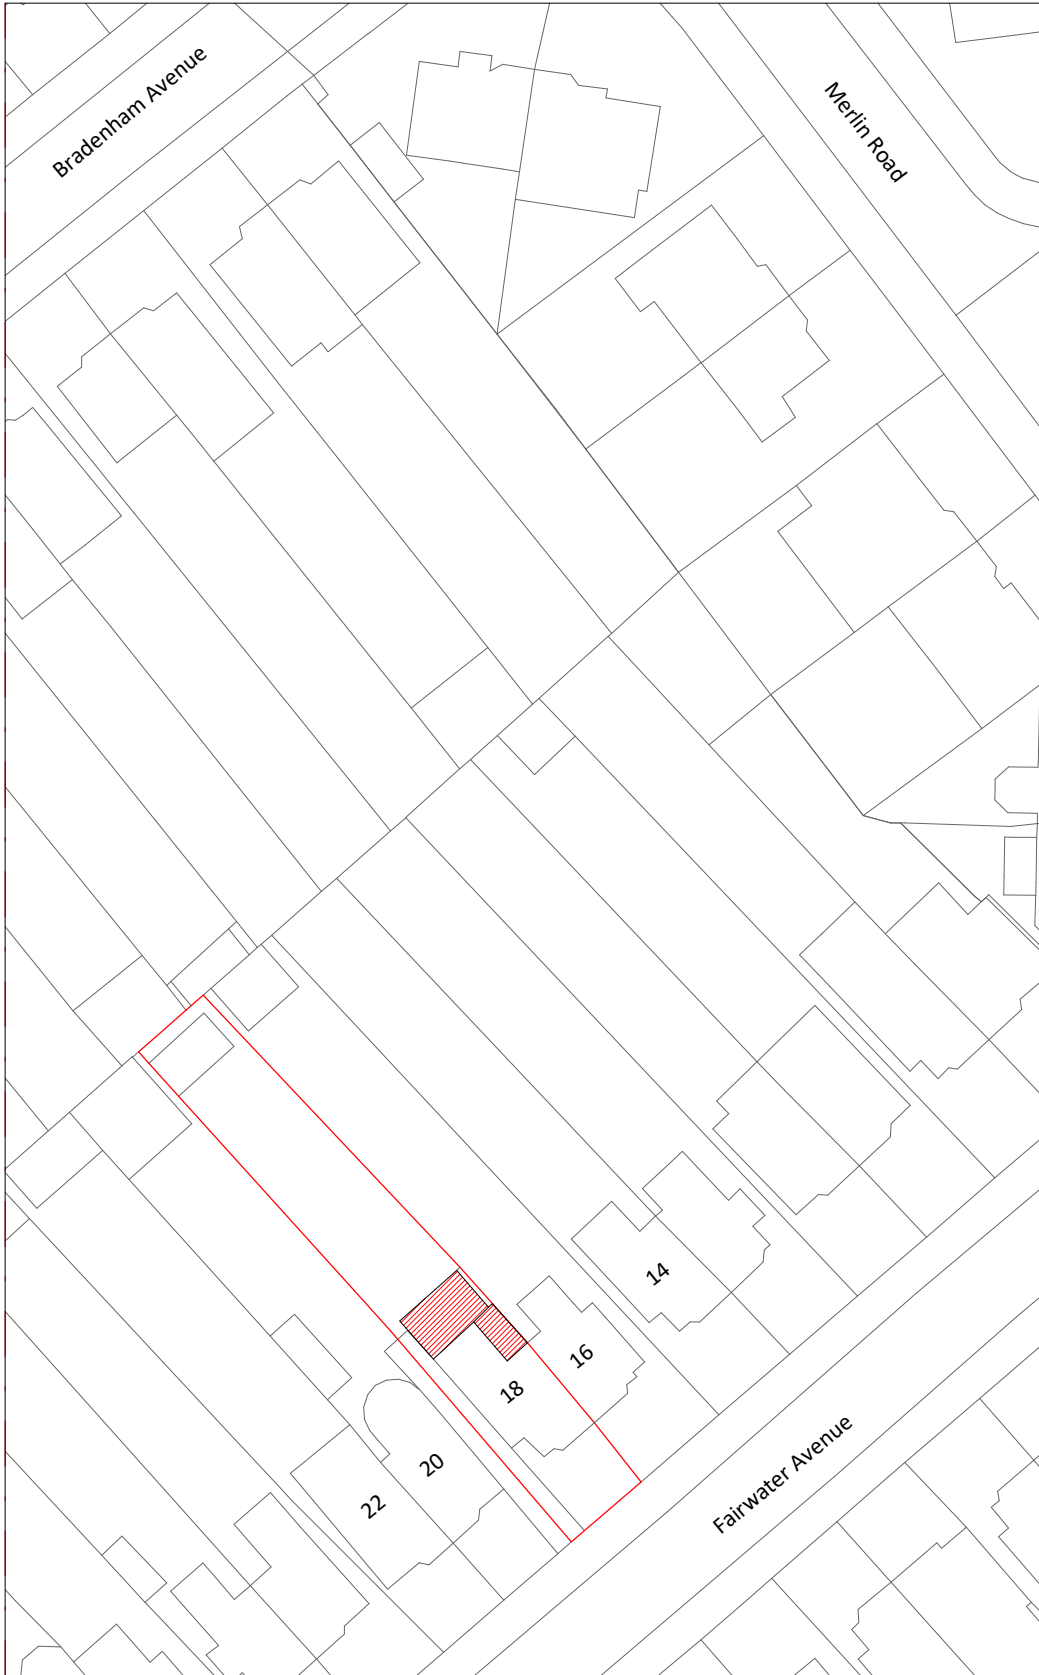

 Proposed works

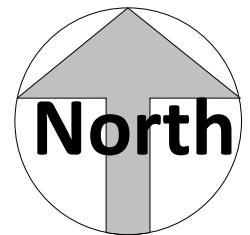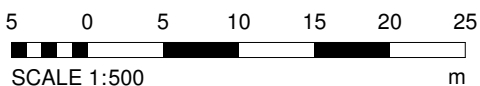

Amendments

Rev :	Init :	Date :	Description :

Project:

**18 Fairwater Avenue Welling
Kent DA16 2HY**

Title:
**Planning Drawings
Site Plan 1-500**

Bluelime Retail Ltd /
Bluelime Home
Design LLP. Design,
Project
Management, Build



Thames Innovation
Center, Veridion
Way, Veridion Park,
Erith, Kent DA18 4AL

Tel: 01322 521026

**18 Fairwater Avenue
Single Storey Rear Extension
with Part First Floor Infill**

Drawn by: Z.A	Scale: 1 : 500	Date: 25/08/21
-------------------------	--------------------------	--------------------------

Drawing number: 02	Rev :
------------------------------	-------

Do not scale from this drawing. Dimensions to be checked on site.