


PLAN


Notes:
Any drawings or plans depicted make no allowance for the provision of any tie bars within the roof of the proposed Living space. This can only be determined once the roof is put into manufacture.
Existing physical barrier to remain
Existing RWDP and gully to be moved
These drawings are the property of Anglian Home Improvements and must not be used, distributed, loaned or copied without the express permission of Anglian Home Improvements.
All dimensions are in millimetres (mm) unless noted otherwise.
Do not use for base laying purposes
Produced on A3 paper

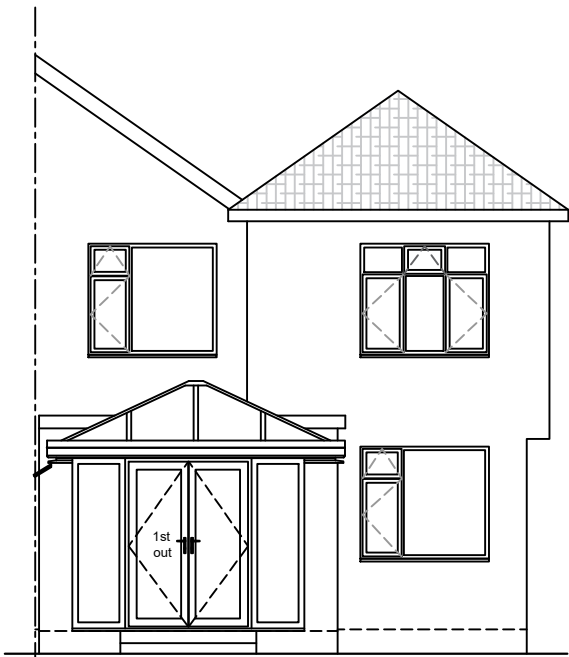

REAR ELEVATION



RIGHT-HAND SIDE ELEVATION

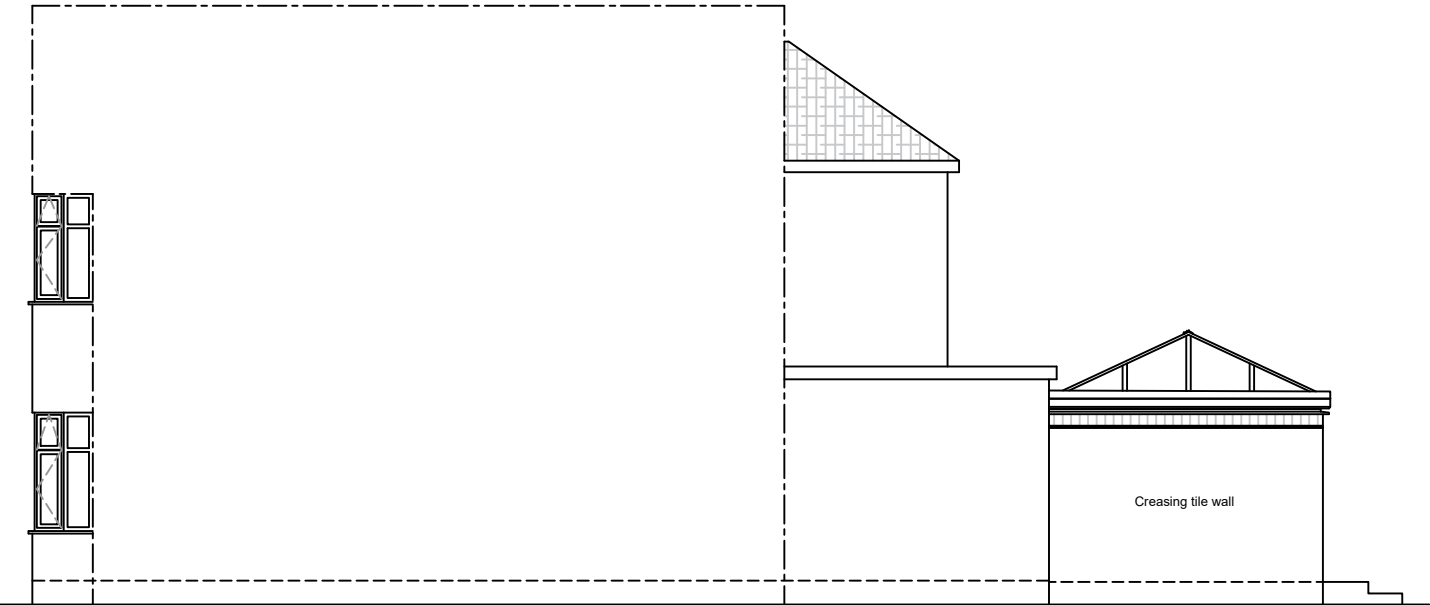

LEFT-HAND SIDE ELEVATION

Product Specification:

Roof:
Roof Type: Aluminium Rafter with PVCu Capping
Roof Glazing: Solaroof Glass
Obscure Glass: N/A
Orangery Type: Classic Plus
Roof External Colour: White
Roof Internal Colour: White

Frames/Doors:
Frame Type: High Impact PVCu Mainframe
External Colour: White
Internal Colour: White

Rev.	Date	Description	Initials



Drawing title: Proposed Plan and Elevations		
Contract No. : 900/08968		Page 2 of 2
Proposed: PVCu Orangery At: 61 FALCONWOOD AVENUE WELLING KENT DA16 2SN		
Drawers initials: WS	Scale : 1:100	Date: 15/09/21

