




The Contractor is to check all dimensions on site and report any discrepancies to the Contract Administrator. This drawing is to be read in conjunction with all other standard documentation. Dimensions are not to be scaled from this drawing.

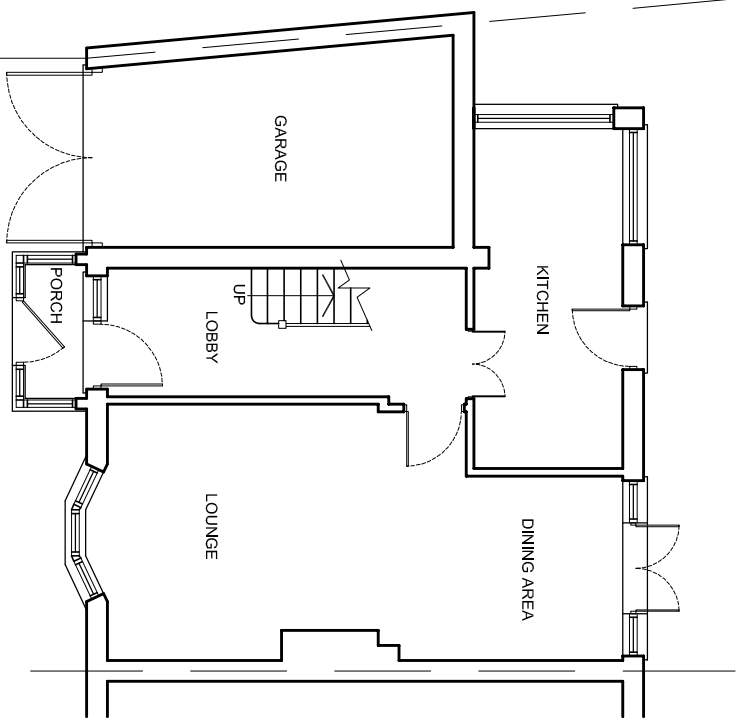

EXISTING GROUND FLOOR PLAN

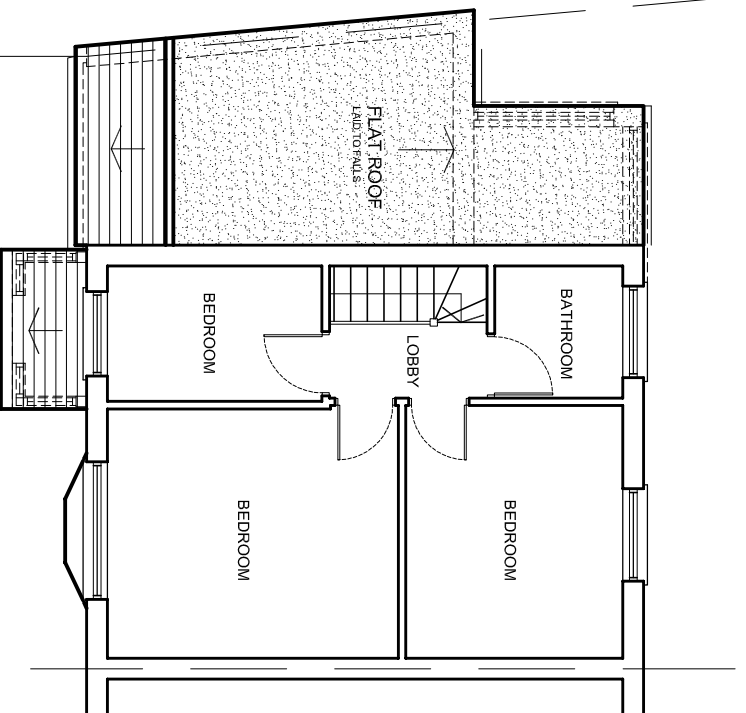



EXISTING FIRST FLOOR PLAN

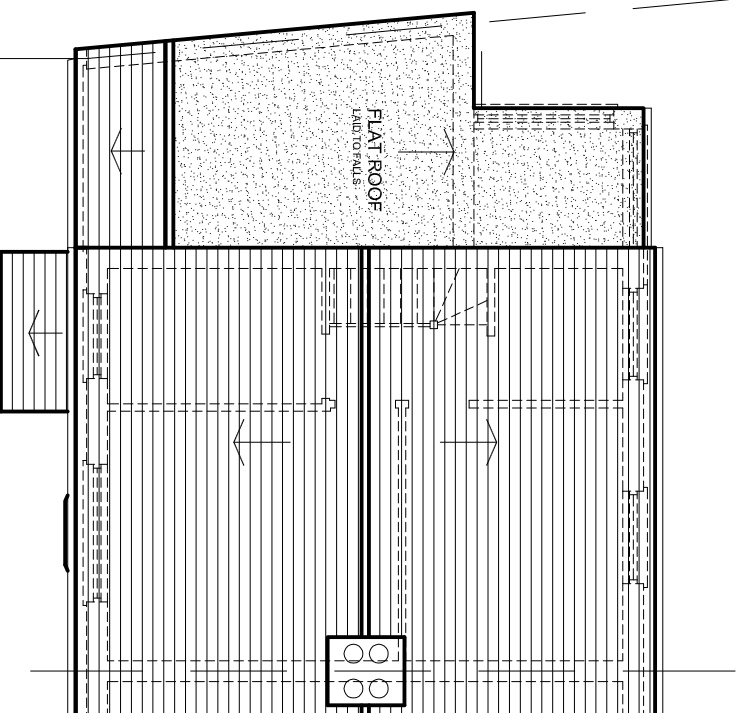


EXISTING ROOF PLAN




LOCATION PLAN - SCALE 1:1250

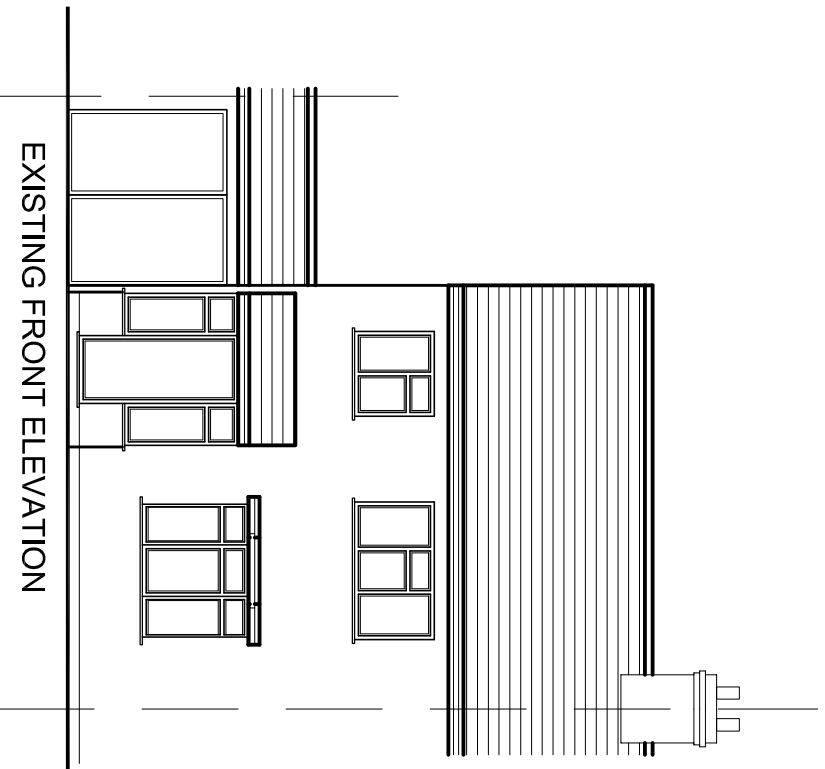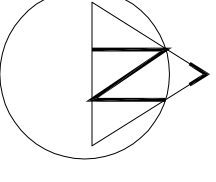

EXISTING FRONT ELEVATION

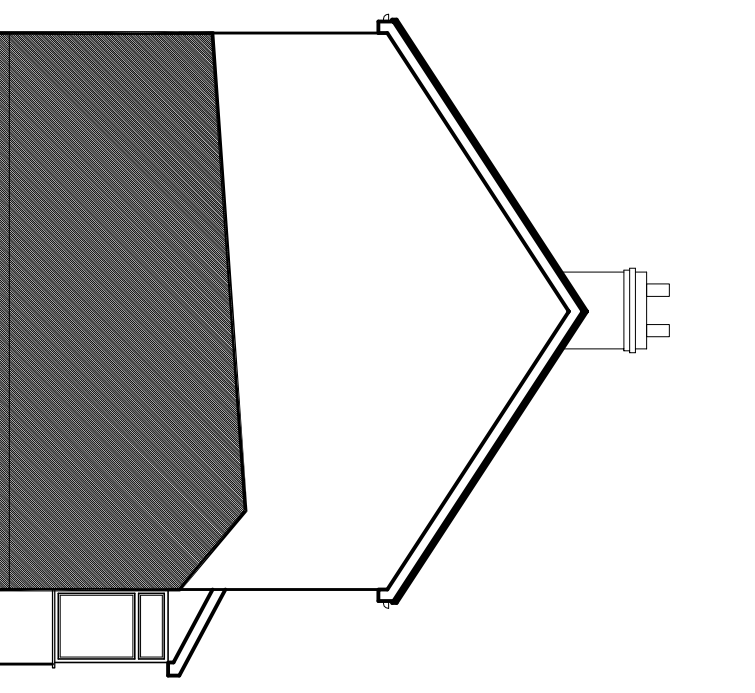

EXISTING SIDE ELEVATION

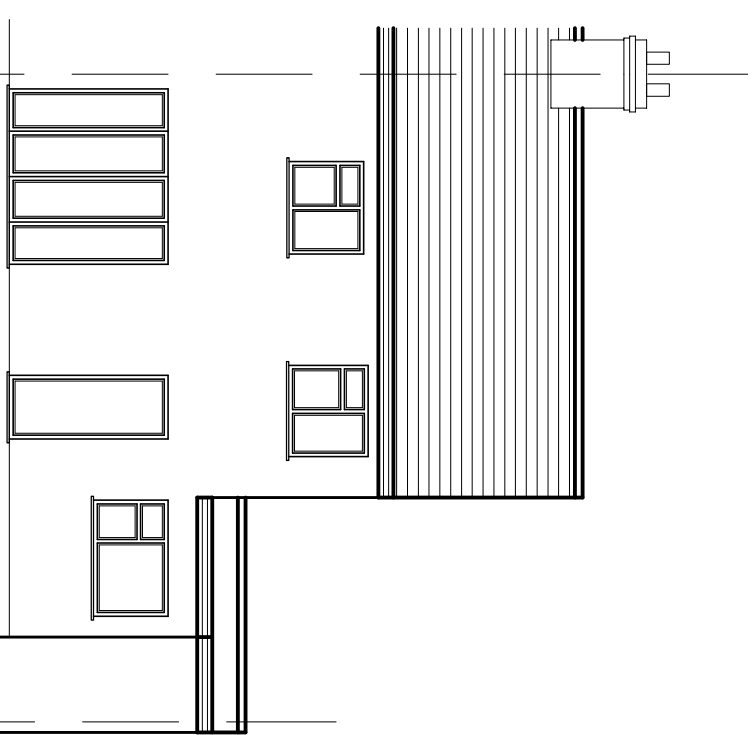

EXISTING REAR ELEVATION

rev.	description	date	chkd.


  
 10 Winborne Avenue  
 Chislehurst BR7 6RQ  
 020 3004 9238  
 07931 931 035  
 s.nagpal@dapiconsultants.co.uk  
 www.dapiconsultants.co.uk

project : 25 Fairfield Close  
 Sidcup

drawing title :

Existing Floor Plans and Elevations

drawn: SN	chkd : SS	date: 02.09.21
status: <b>Permit.Develop.</b>	scale: 1:100@A3	
proj no : 1760	drg no: 01	rev no: