
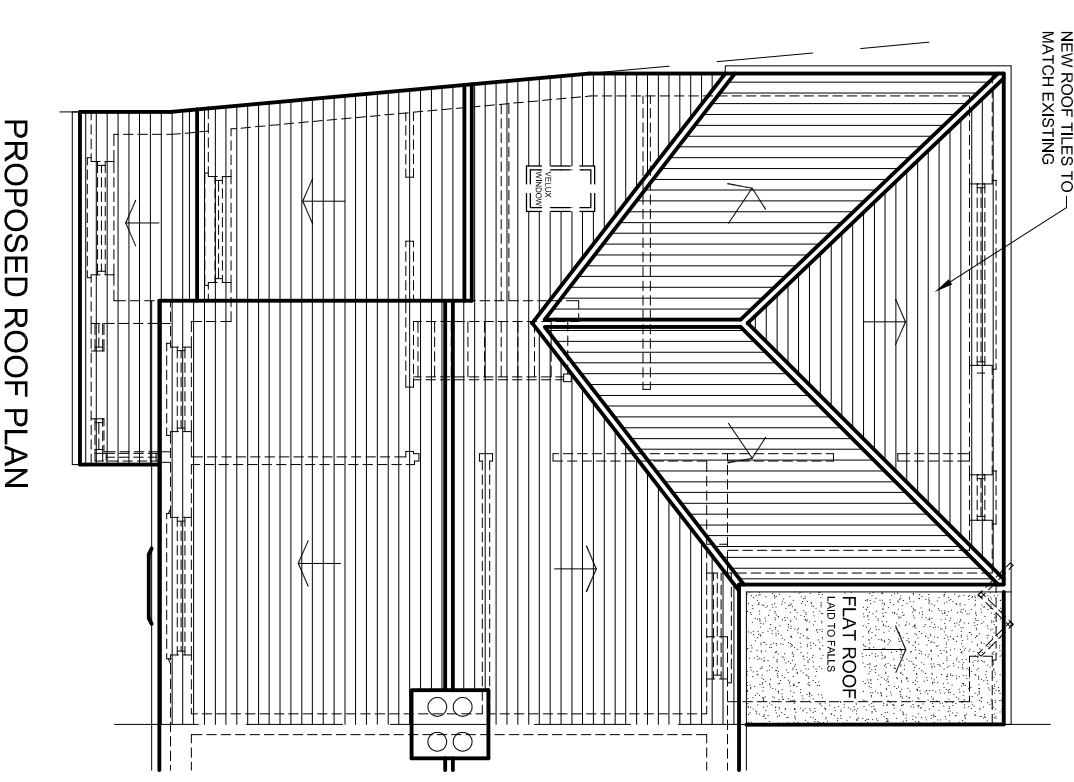
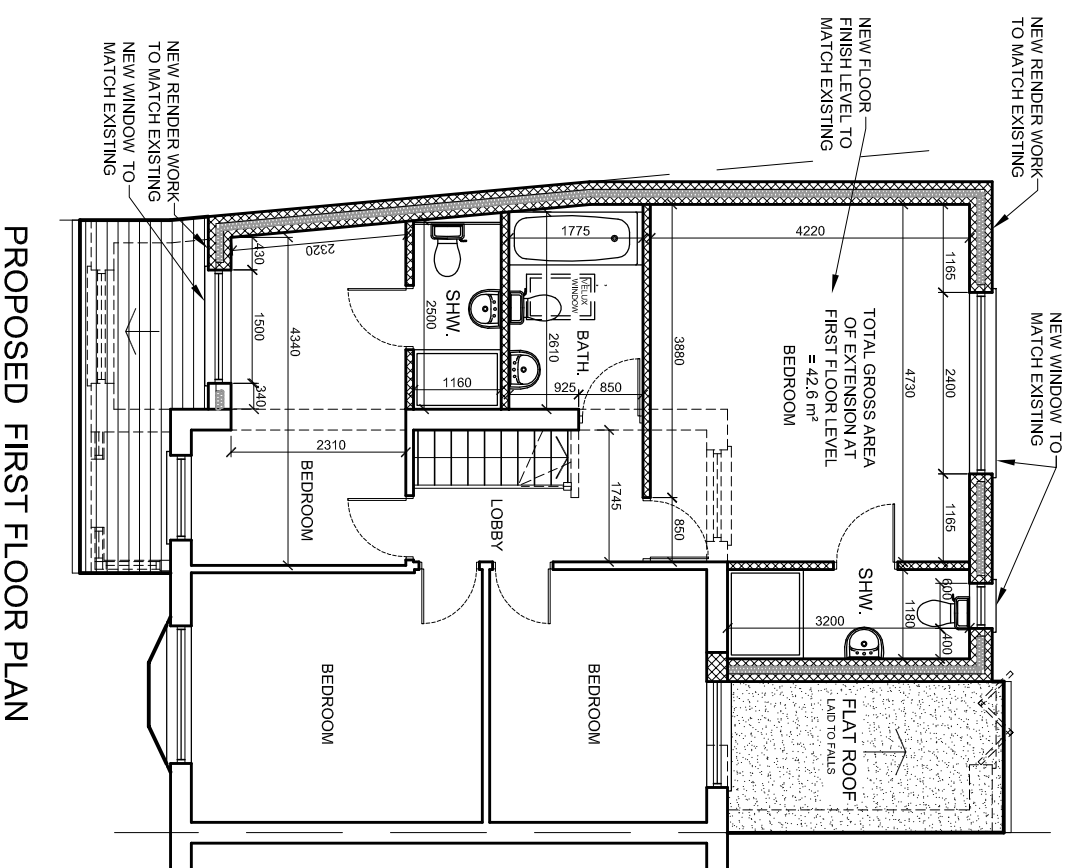


The Contractor is to check all dimensions on site and report any discrepancies to the Contract Administrator. This drawing is to be read in conjunction with all other standard documentation. Dimensions are not to be scaled from this drawing.

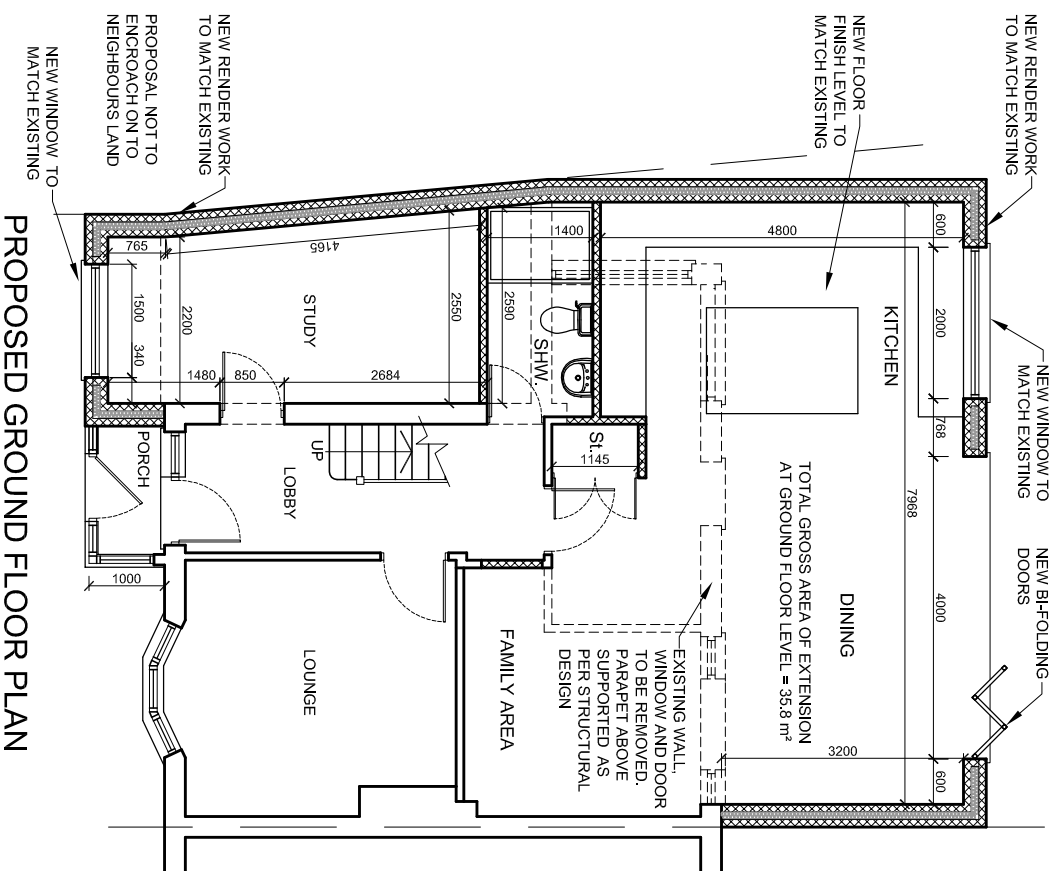

| rev. | description   | date | chkd. |
|------|---|------|-------|
|      | 10 Winborne Avenue<br>Chislehurst BR7 6RQ<br>020 3004 9238<br>07931 931 035 |      |       |

**Design And Plan**  
CONSULTANTS

s.nagpal@dapconsultants.co.uk  
www.dapconsultants.co.uk

project : 25 Fairfield Close  
Sidcup

drawing title :

### Proposed Floor Plans

|                         |                 |                |
|-------------------------|-----------------|----------------|
| drawn: SN               | chkd : SS       | date: 02.09.21 |
| status: <b>Planning</b> | scale: 1:100@A3 |                |
| proj no : 1760          | drg no: 02      | rev no:        |