
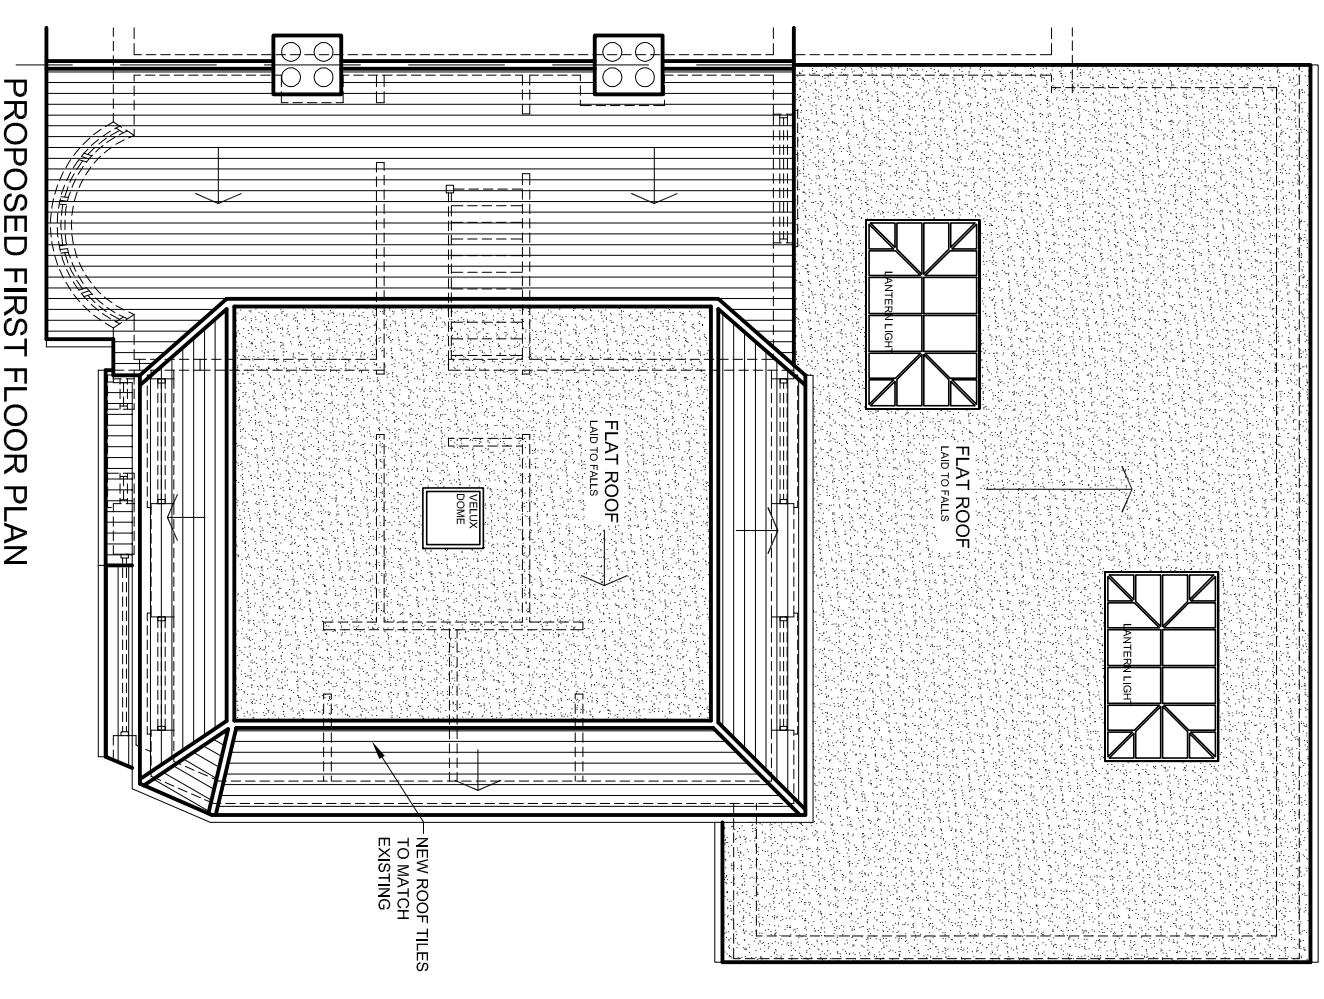
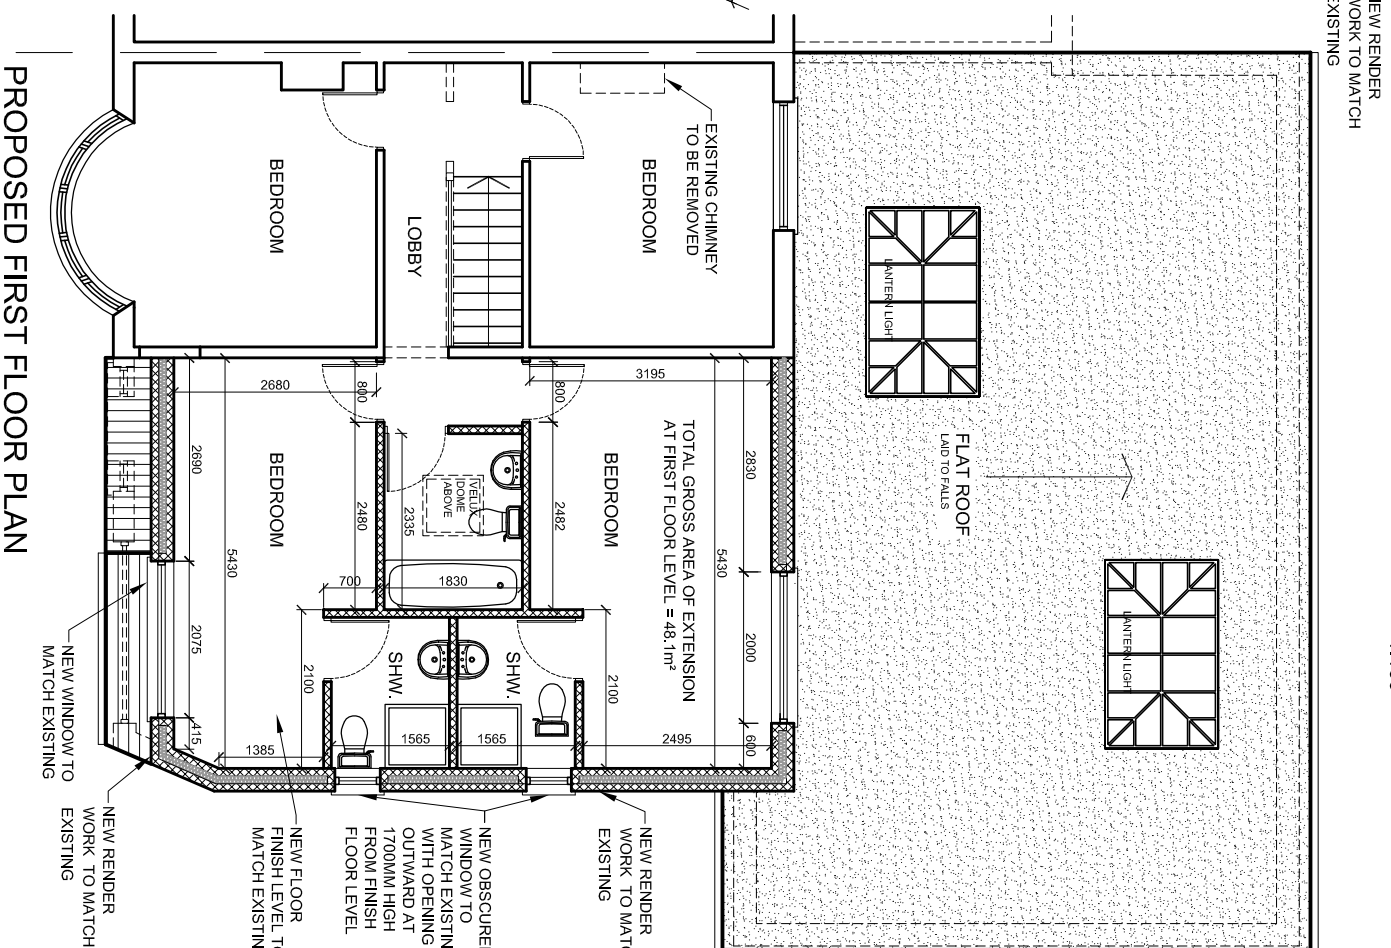


The Contractor is to check all dimensions on site and report any discrepancies to the Contract Administrator. This drawing is to be read in conjunction with all other standard documentation. Dimensions are not to be scaled from this drawing.

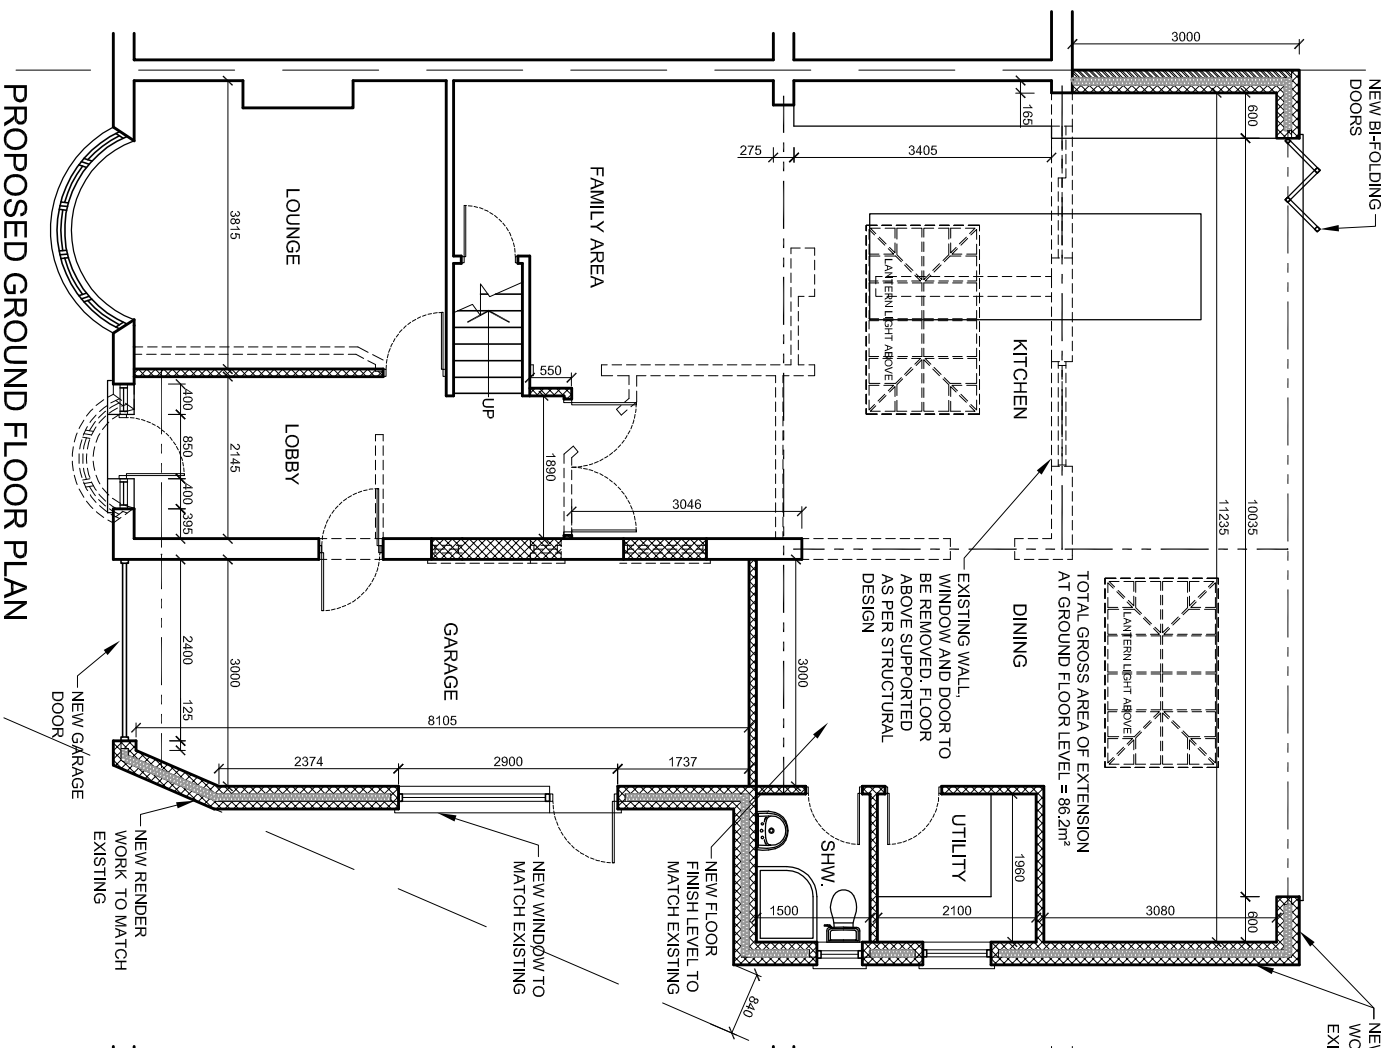

PROPOSED FIRST FLOOR PLAN

PROPOSED FIRST FLOOR PLAN

PROPOSED GROUND FLOOR PLAN

rev.	description	date	chkd.
	10 Winborne Avenue Chislehurst BR7 6RO 020 3004 9238 07931 931 035		

s.nappal@dapconsultants.co.uk  
www.dapconsultants.co.uk

project : 2 Sundridge Avenue  
Welling

drawing title :

Proposed Floor Plans

drawn: SN	chkd : SS	date: 17.08.21
status: <b>Planning</b>	scale: 1:100@A3	
proj no : 1753	drg no: 02	rev no: