



DO NOT SCALE
 These drawings and designs are
 the copyright of
SEVENCROFT LTD.



As Existing Rear Elevation facing Courtyard

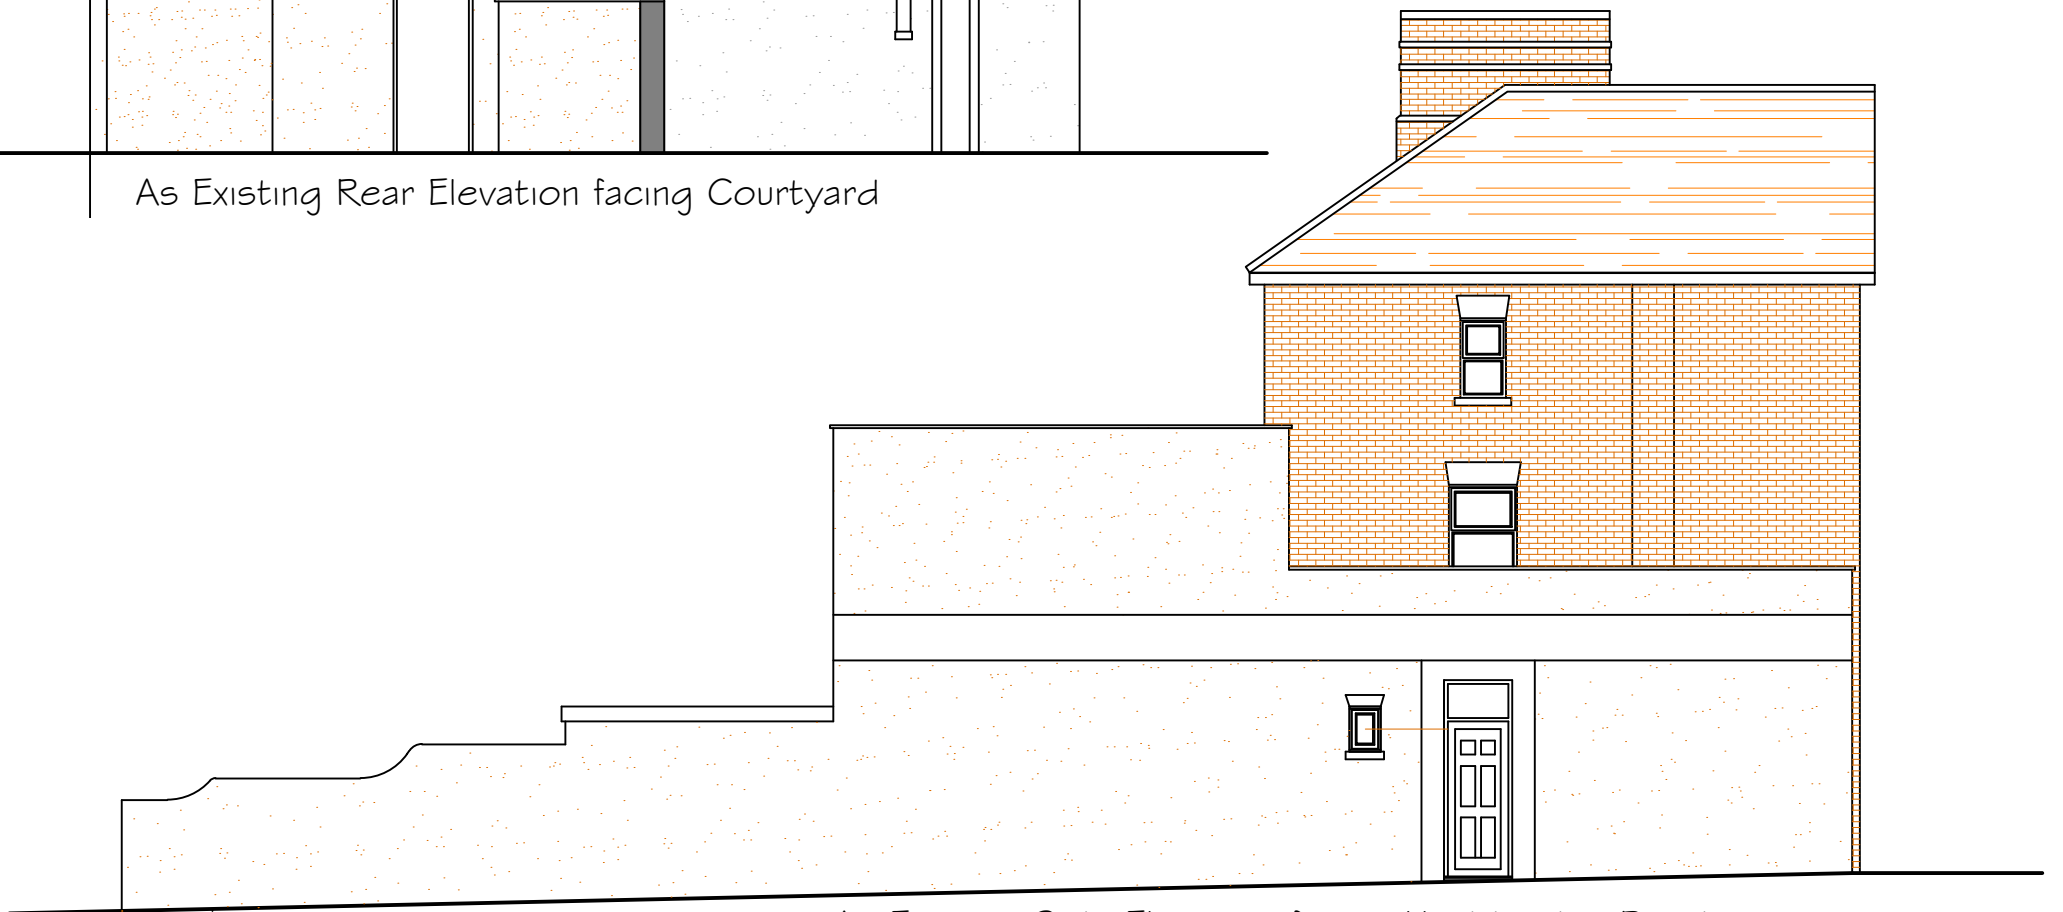

As Existing Side Elevation facing Hoddesdon Road

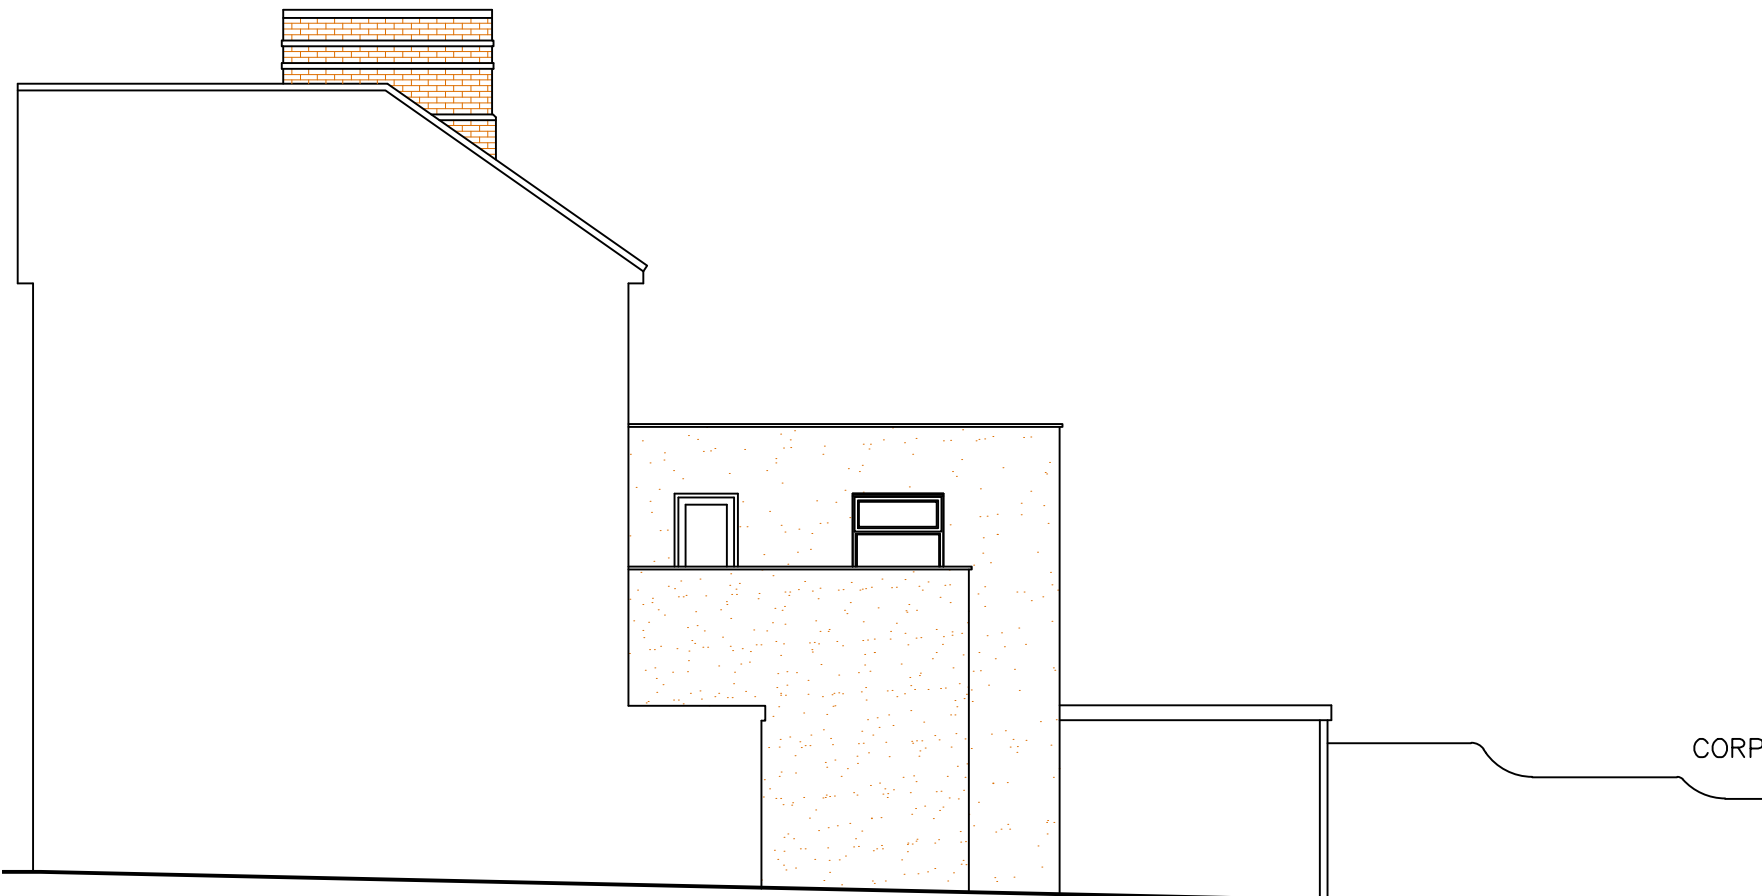

As Existing Sectional Side Elevation
 As Existing Elevations - Scale 1:100

CORPORATE ARCHITECTURE
 & DESIGN GROUP



SEVENCROFT LTD.

277 Canterbury Road, Kennington
 Ashford, Kent TN24 9QW
 Tel : 01233 625553
 E-mail : sevencroft@hotmail.co.uk

Proposed Flat Development at 17B
 Nuxley Road, Belvedere, Kent DA17 5JE

Date Jan 2021
 Drawing No. 2021/02/06@A3