


BACK ELEVATION

SIDE ELEVATION

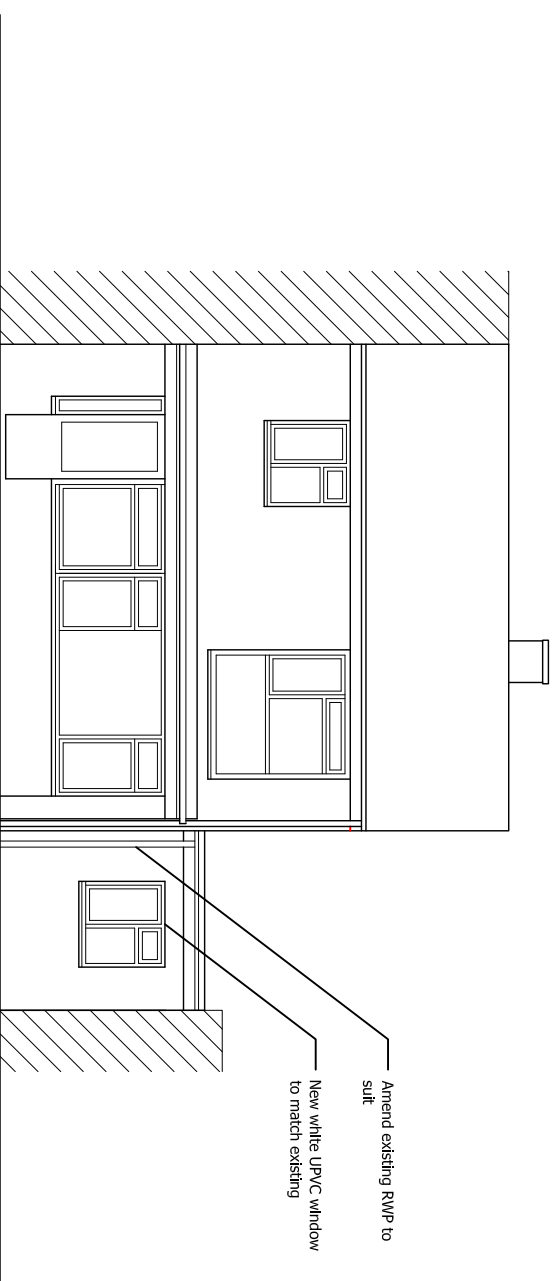


FRONT ELEVATION

Please note:  
 Drawings can be scaled for planning purposes only. All dimensions to be checked on site.  
 Drainage and services are to be checked and located prior to commencement of work.

All work to be carried out in accordance with the building Regs. 2000 or any subsequent amendments and to the satisfaction of the local building control inspector.

Proprietary components must be installed in strict accordance with the manufacturers instructions and details. Contractors are responsible for verifying component suitability for intended purpose.

Proposals are subject to structural engineers designs and approval.

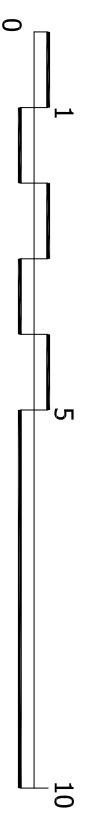

Scale 1:100



ACUTE ARCHITECTS  
 AND ENGINEERING  
 www.acutearchitects.co.uk

client  
 KAY MORRIS

Job No.  
 A211

project  
 30 PHILIP AVENUE  
 SWANLEY  
 BR8 8HQ

Drawing title  
 Proposed Elevations  
 Planning Issue

Revision

scale  
 1:100 @ A3 | dwg No. A211-200 | date  
 Oct 2021