


1 Proposed Front Elevation
Scale: 1:100

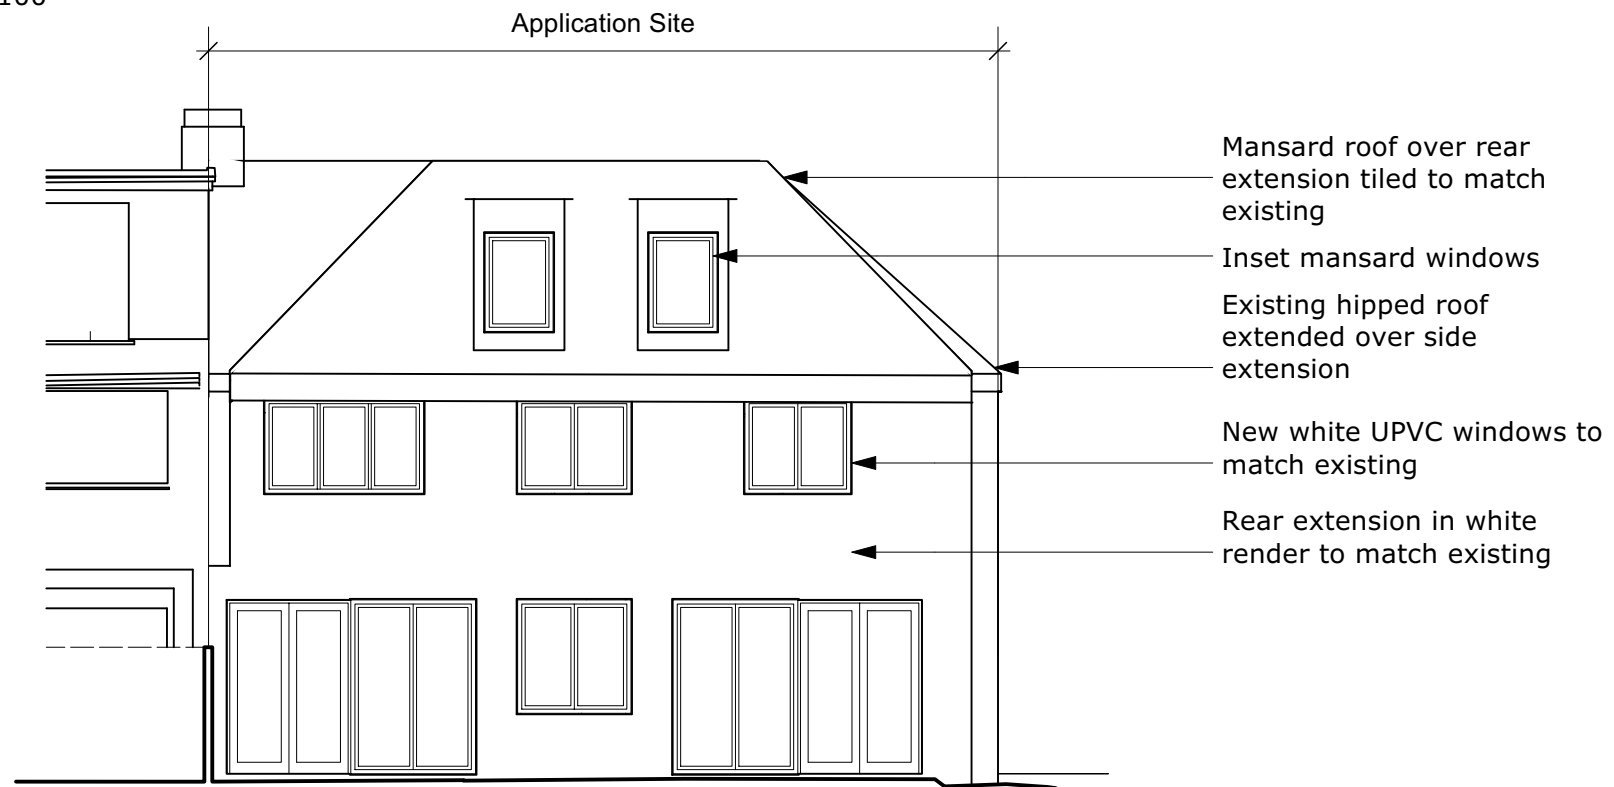

2 Proposed Rear Elevation
Scale: 1:100

NO. DATE NOTE
DO NOT SCALE FROM DRAWINGS.

Client
:

Address
: 5 Cranmer Road,
Edgware, HA8 8UA

Project
:20201 Cranmer Road

Drawing
: Proposed Front & Rear
Elevations

dc
dewhurst
consult
E:n.dewhurst@dewhurstconsult.com
T:020 8455 7455

Scale
:1:100 @A3

Date
:01/11/2021

Dwg No.
:20201-DC-00-DR-A-00200-S2

Rev.:P02

