


Proposed Site Plan
Scale: 1:200

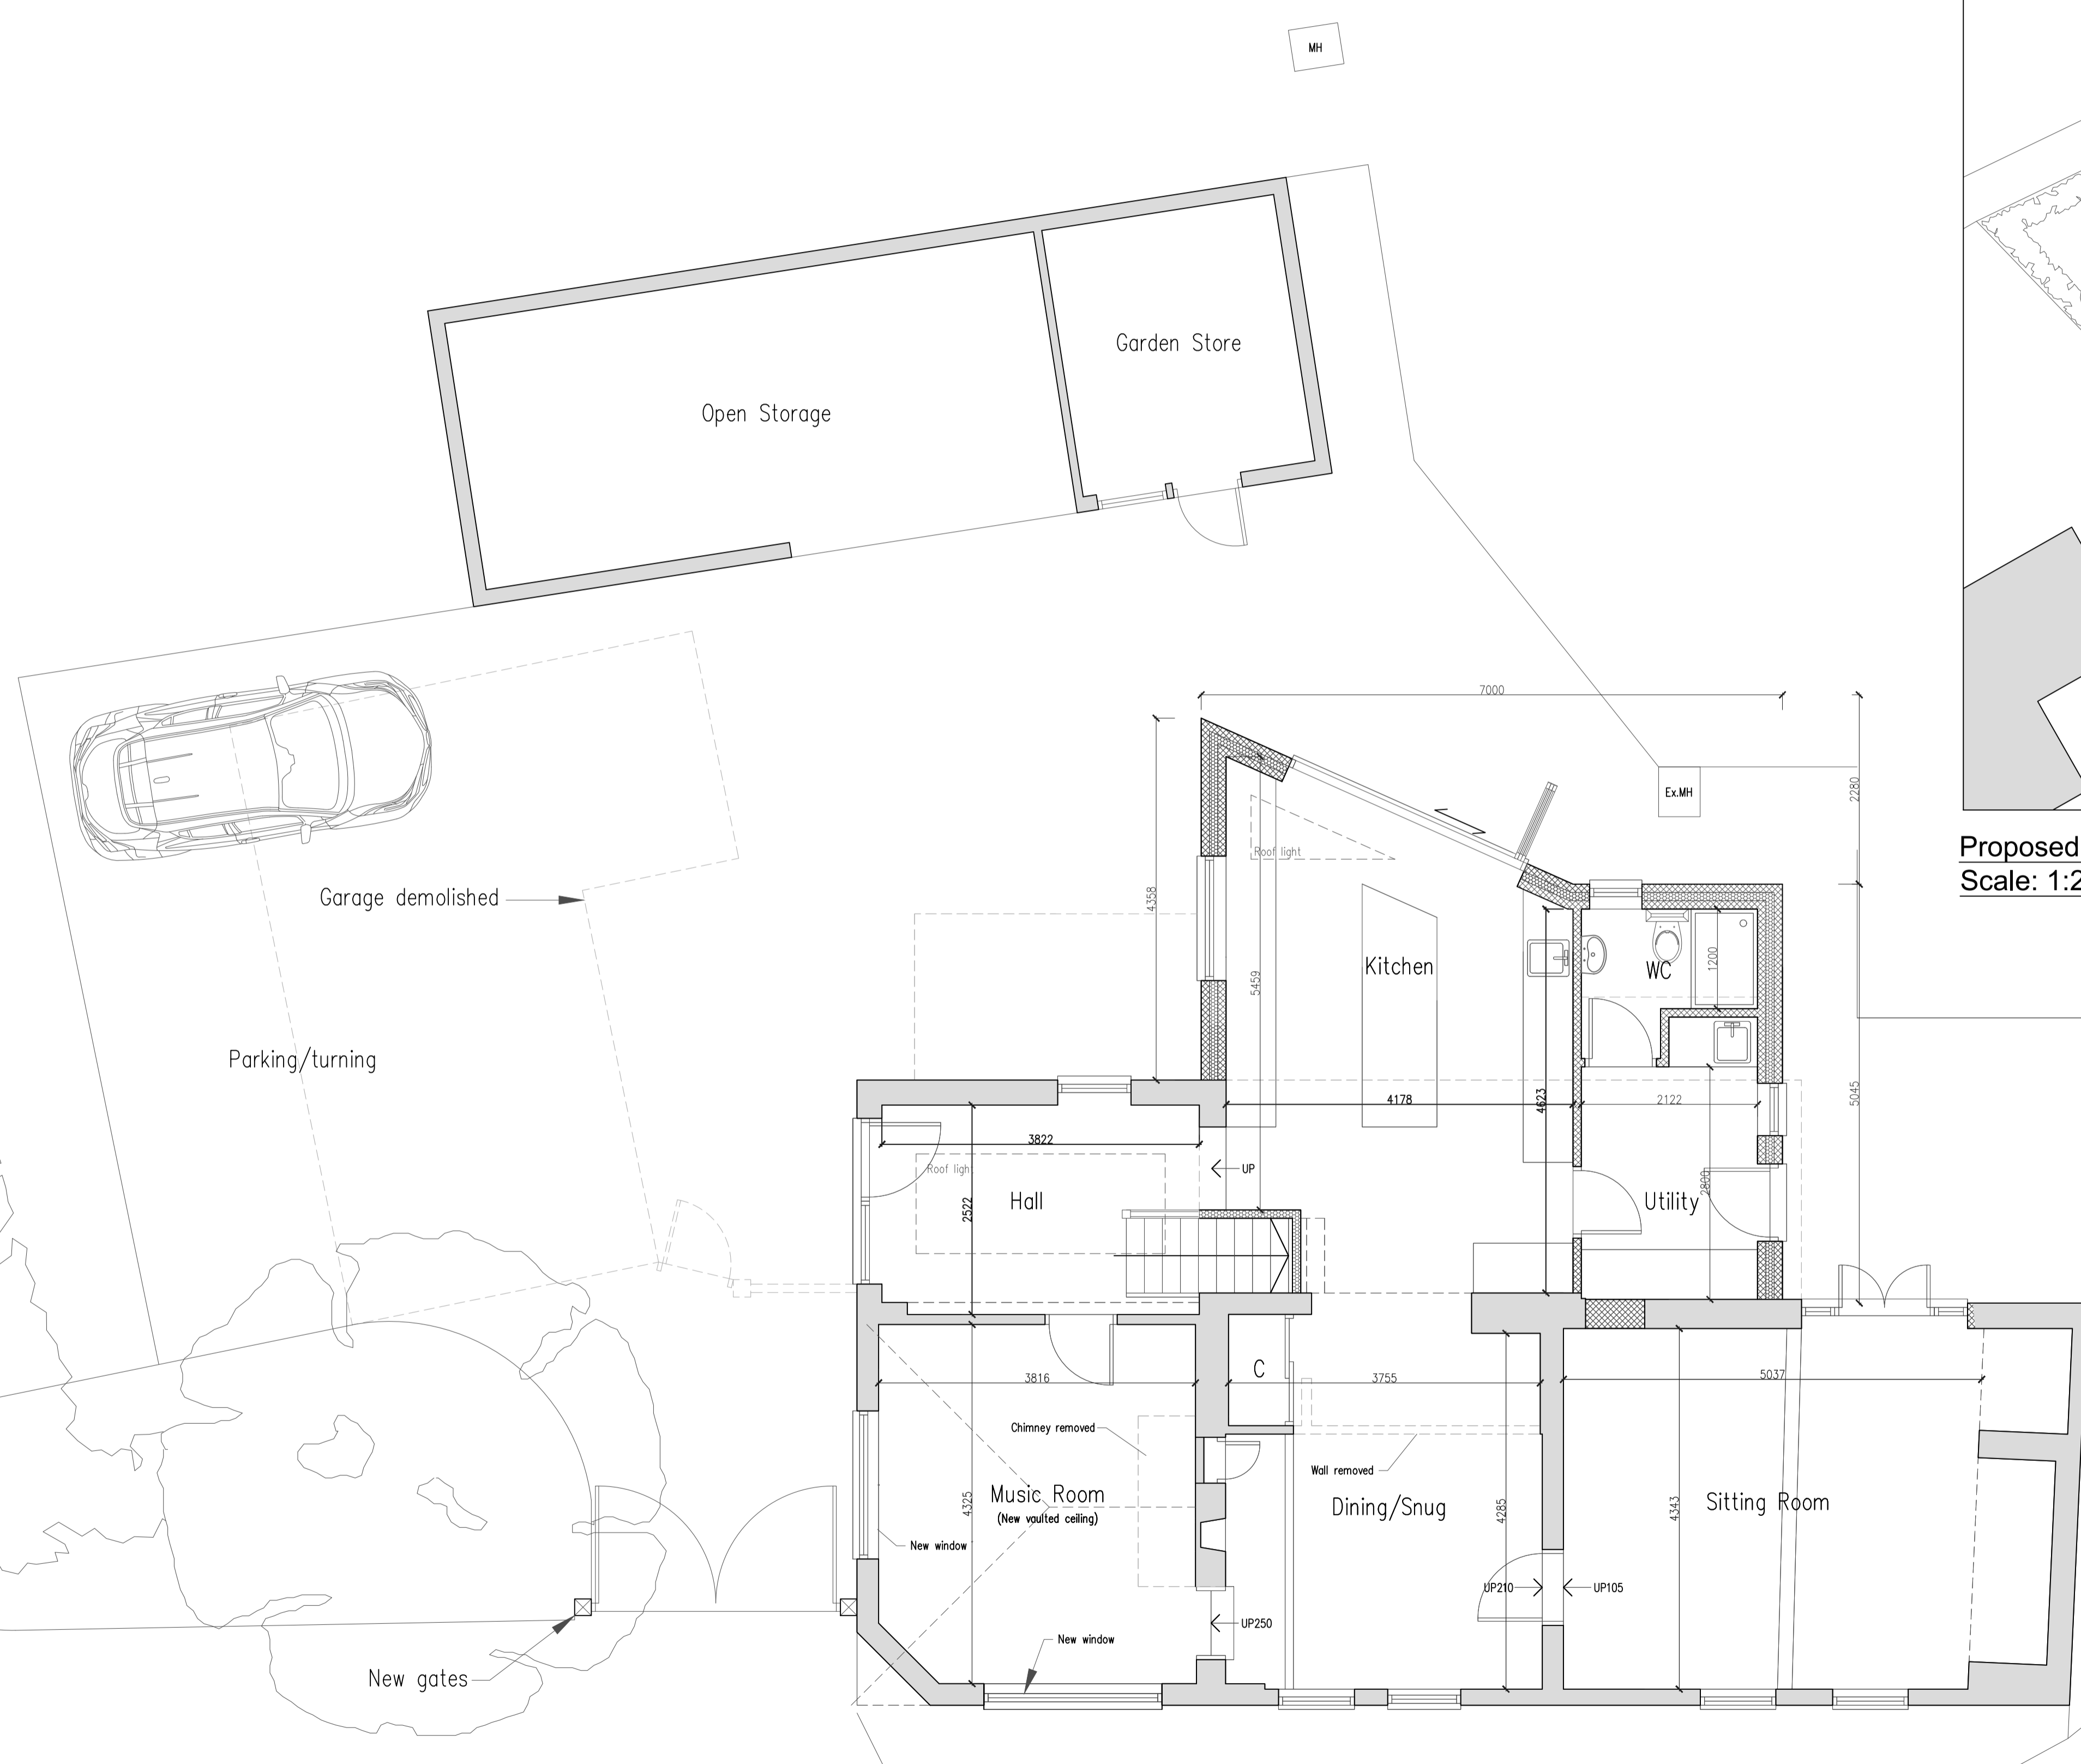

Proposed Ground Floor Plan
Scale: 1:50

Tim Moll Architecture Chartered Architect			
JOB 1402		TIM MOLL ARCHITECTURE Suite 10, 9 Station Yard Needham Market Suffolk IP6 8SA T. 01449 708510 M. 07818087280 E. tim@timmollarchitecture.co.uk	
CLIENTS	MR J MELDRUM		
JOB LOCATION	WALNUT HOUSE, THE STREET, GREAT BRICETT, SUFFOLK, IP7 7DH		
JOB DESCRIPTION	EXTENSION & ALTERATIONS		
DRAWING	PROPOSED		
DATE	SCALE	DRAWING NUMBER	DRAWN BY
OCT 2021	AS SHOWN @ A1	.04D	MJM
COPYRIGHT TIM MOLL ARCHITECTURE. ALL DIMENSIONS ARE TO BE MEASURED ON SITE AND NOT SCALED FROM THIS DRAWING.			