


L1B. Proposed GFFL
1 : 50

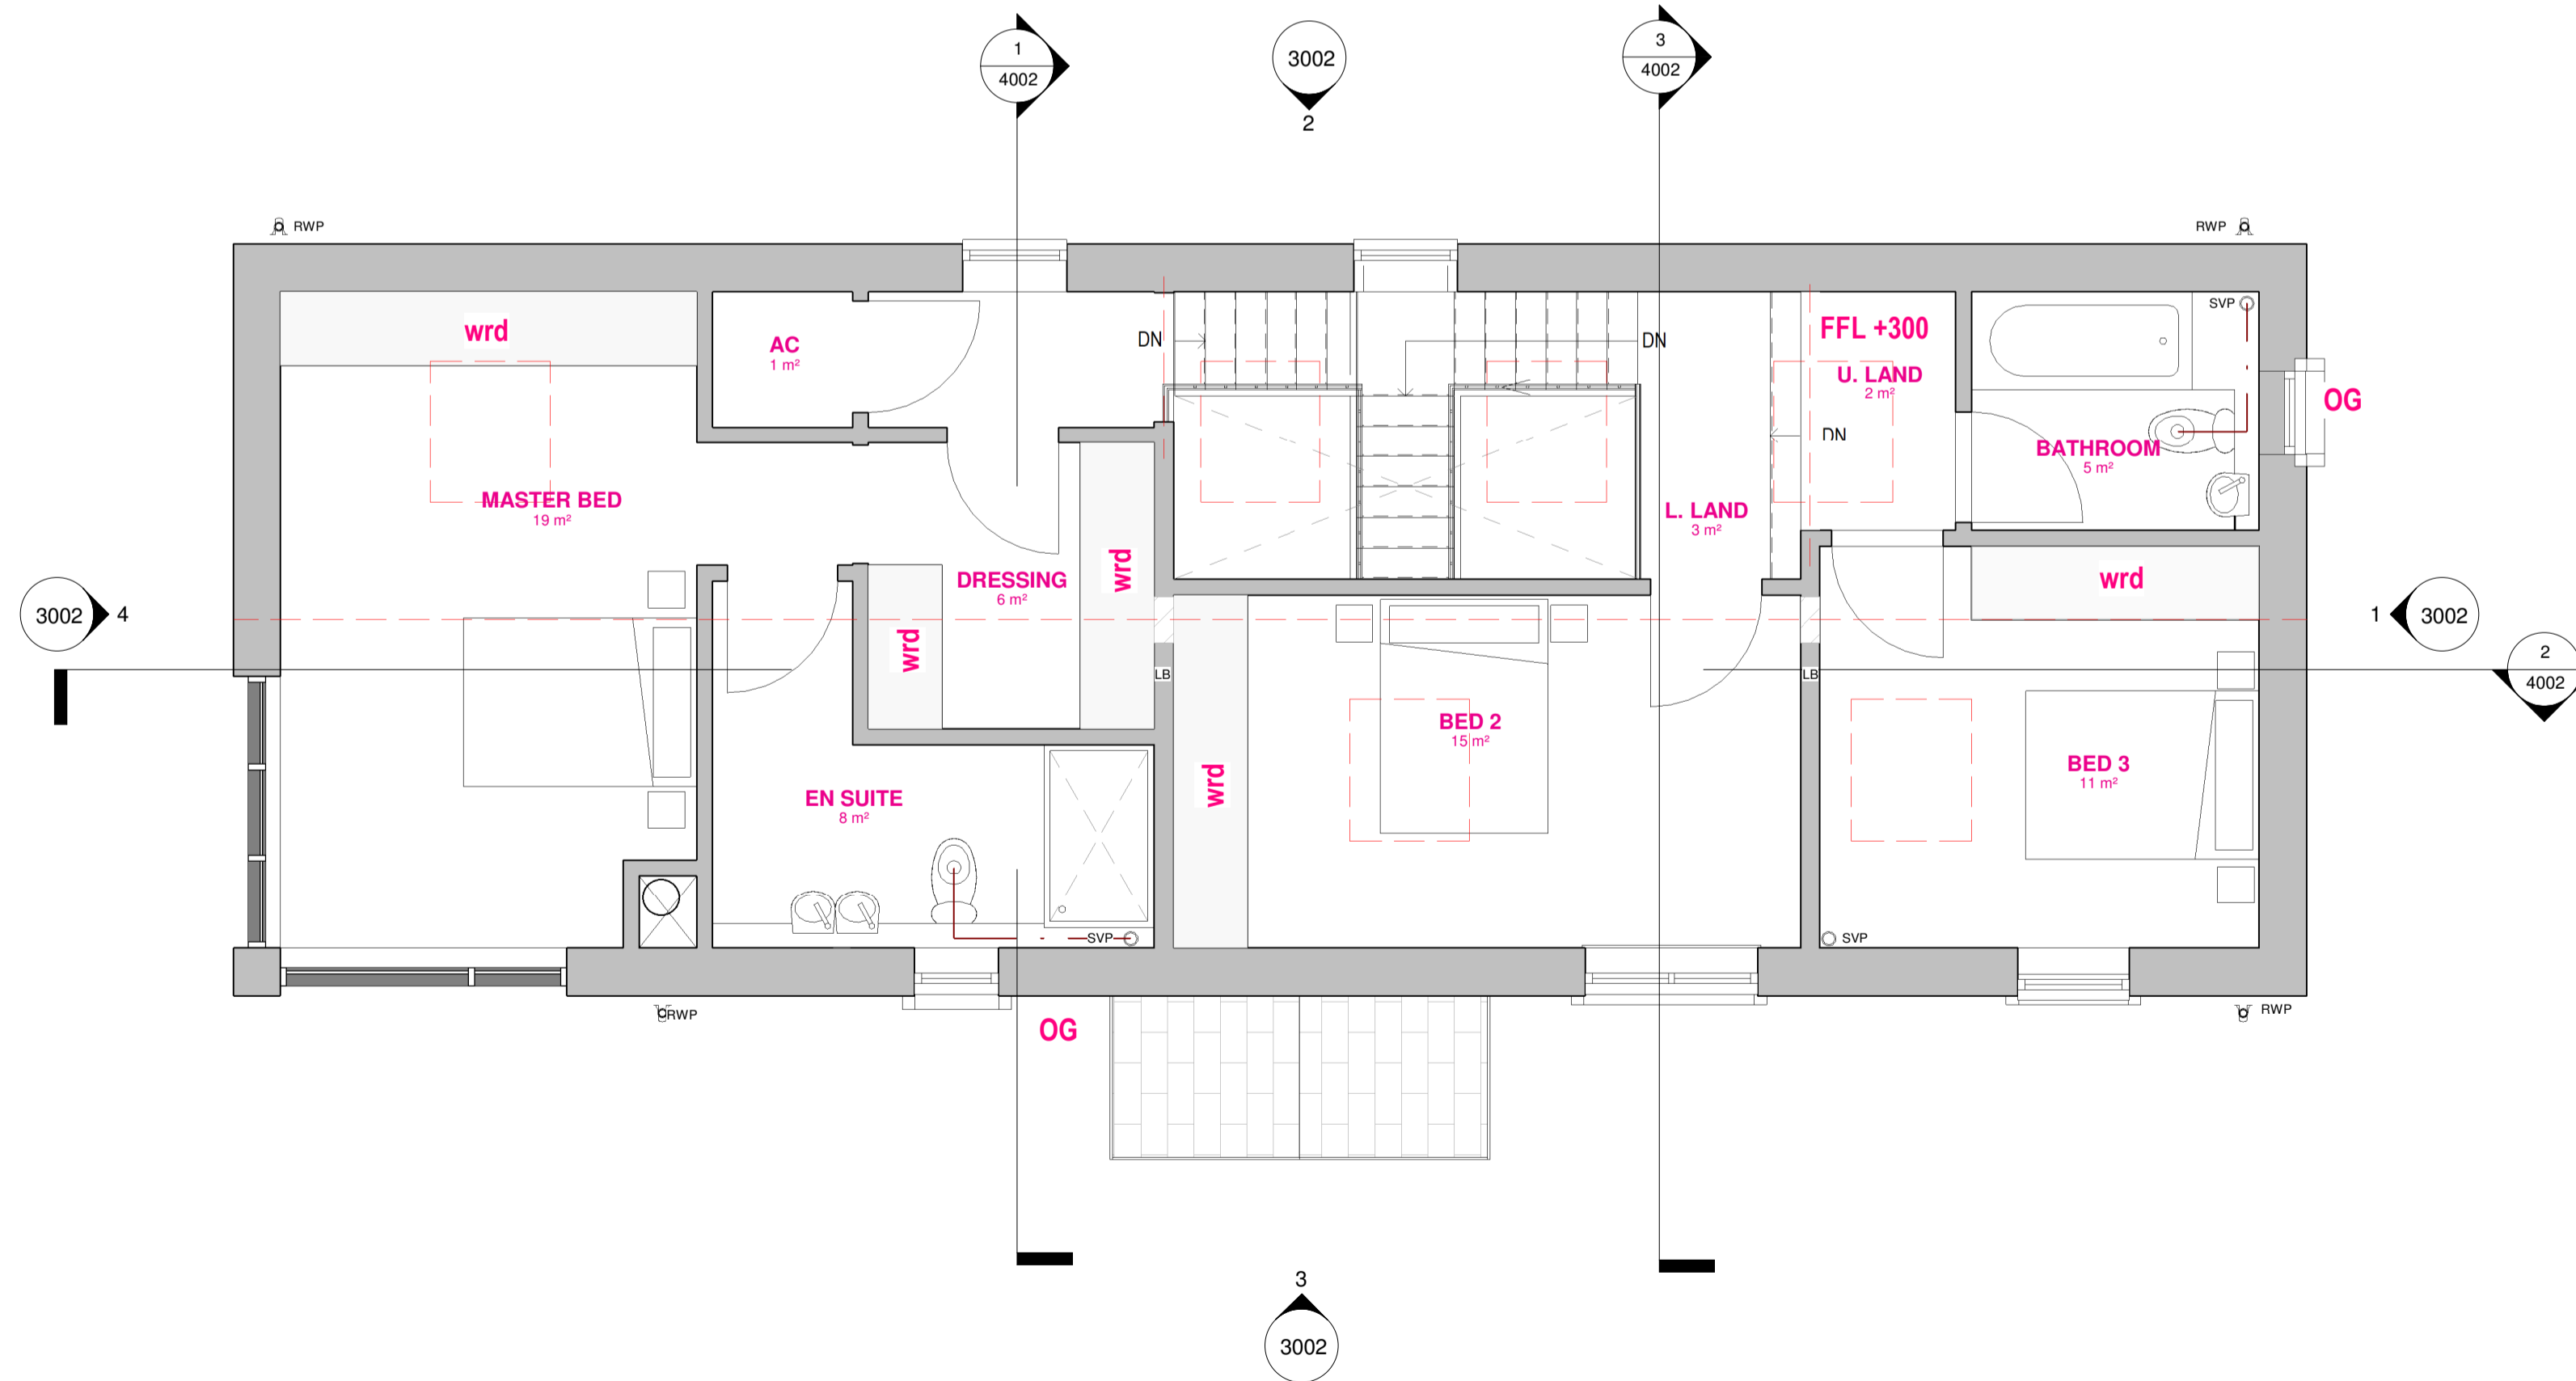

L2B. Proposed FFFL
1 : 50

A	CLIENT COMMENT (PROPOSED)	13.10.21	LRC
---	---------------------------	----------	-----

REV	DESCRIPTION	DATE	DRAWN
REVISIONS			



GORDON COURT EAST,
MILLFIELDS, PLYMOUTH
PL1 3JB

studio@erclc.co.uk
01752 223686

CLIENT : DM Jones & Partners

PROJECT : B1 Elms Farm, East
Hewish, W-S-M

DRAWING : Proposed Floor Plans

SCALE : 1 : 50 @ A1 DRAWN : LRC

NUMBER : 2021-04 -ED-B1-XX-DR-A-PL- 2002A

