


<b>S</b>	SIGNAGE FIXTURE SCHEDULE
----------	--------------------------

DESIGN ID	COUNT	DESCRIPTION	RESP	COMMENTS
XS009	2	SIGN - LOGO DISK SUSPENDED SINGLE SIDED ILLUMINATED LARGE - 750MM	CM	-
XS101	1	SIGN - WORDMARK SURFACE MOUNTED ILLUMINATED SMALL - 200MM	CM	-
XS103	1	SIGN - WORDMARK SURFACE MOUNTED ILLUMINATED LARGE - 300MM	CM	-
XS304	1	WINDOW VINYL - MOP + DELIVERY	CM	-
XS308	1	CEILING ILLUMINATED	CM	SINGLE SIDED SIGN




1 SIGN - LOGO DISK - 750MM  
Scale: 1:20

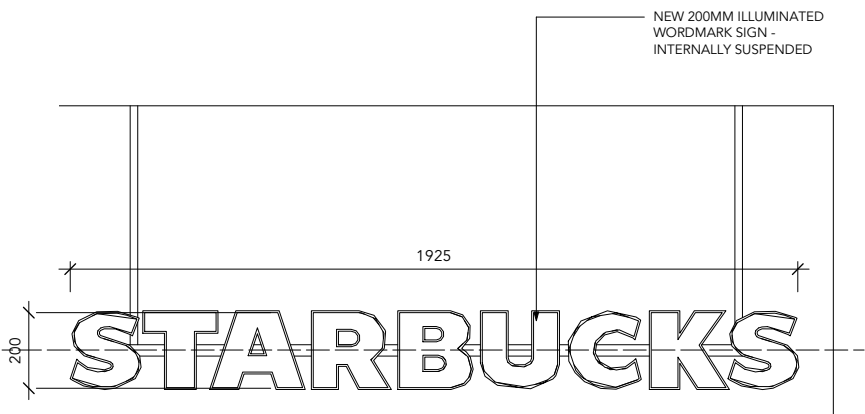

3 EXTERIOR ELEVATION - ENTRANCE  
Scale: 1:20

SIGN - WORDMARK  
Colour: 6500K  
Intensity: 15,000 LUX  
Front Panel: white opaque acrylic  
Encasing: Black RAL 7021  
Visible fasteners powdercoated black RAL 7021

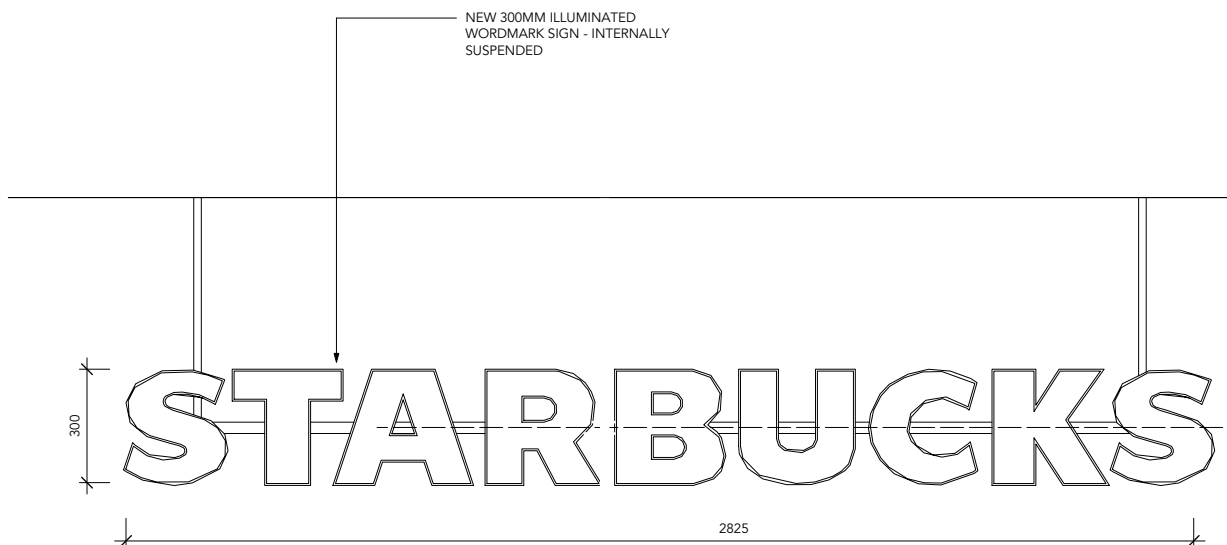

2 EXTERIOR ELEVATION - SIDE  
Scale: 1:20

SIGN - WORDMARK  
Colour: 6500K  
Intensity: 15,000 LUX  
Front Panel: white opaque acrylic  
Encasing: Black RAL 7021  
Visible fasteners powdercoated black RAL 7021



1:20

## DRAWING NOTES

- Do Not Scale from this drawing.
- The contractor must verify all dimensions on site before any works are undertaken, discrepancies are to be reported to the project architect/designer for clarification. Any discrepancies not brought to our immediate attention shall be deemed to be the responsibility of the contractor.
- All works will be carried out in accordance with the THE CLIENTS STANDARD SPECIFICATION document & are to comply with the relevant fit out guidelines following landlords approvals.
- HVAC, MAE layouts are indicative & must be verified with the relevant contractor before commencement of work.
- All works to be carried out in accordance with the fire strategy and fire certificate application schedule produced by the landlord team issued at tender.
- The fire compartmentation/sprinkler system is to be assessed by the contractor ensure the system is in compliance with building regs part 8.
- All works to be strictly in accordance with the CDM Regulations (Health and Safety).

[illegible]

REV	DATE	DESCRIPTION	BY
-----	------	-------------	----

CLIENT:

PROJECT:

STARBUCKS

ADDRESS: 27 SAUCHIEHALL STREET  
GLASGOW  
G2 3AT

SHEET TITLE:

PROPOSED SIGNAGE DETAILS

DRAWN BY: MJ	SCALE: 1:20	DRAW DATE: 06.10.2021	REVISION DATE:
CHECKED BY: RM	@A3		

DRG.NO:	05795- 061- A-5001	REV:	
---------	--------------------	------	--



Evolve Architecture  
6 Beaufighter Road  
Weston-Super-Mare  
North Somerset  
BS24 8EE  
  
01934 411291  
mail@evolve-architecture.com

THIS DRAWING AND ITS DATA IS THE PROPERTY OF EVOLVE ARCHITECTURE & SHALL NOT BE REPRODUCED WITHOUT THE COMPANY'S CONSENT. DO NOT SCALE. WRITTEN DIMENSIONS TAKE PRECEDENCE. ANY DISCREPANCIES SHOULD BE REPORTED TO EVOLVE ARCHITECTURE IMMEDIATELY - IF IN DOUBT ASK.