




FRONT ELEVATION
SCALE 1:100

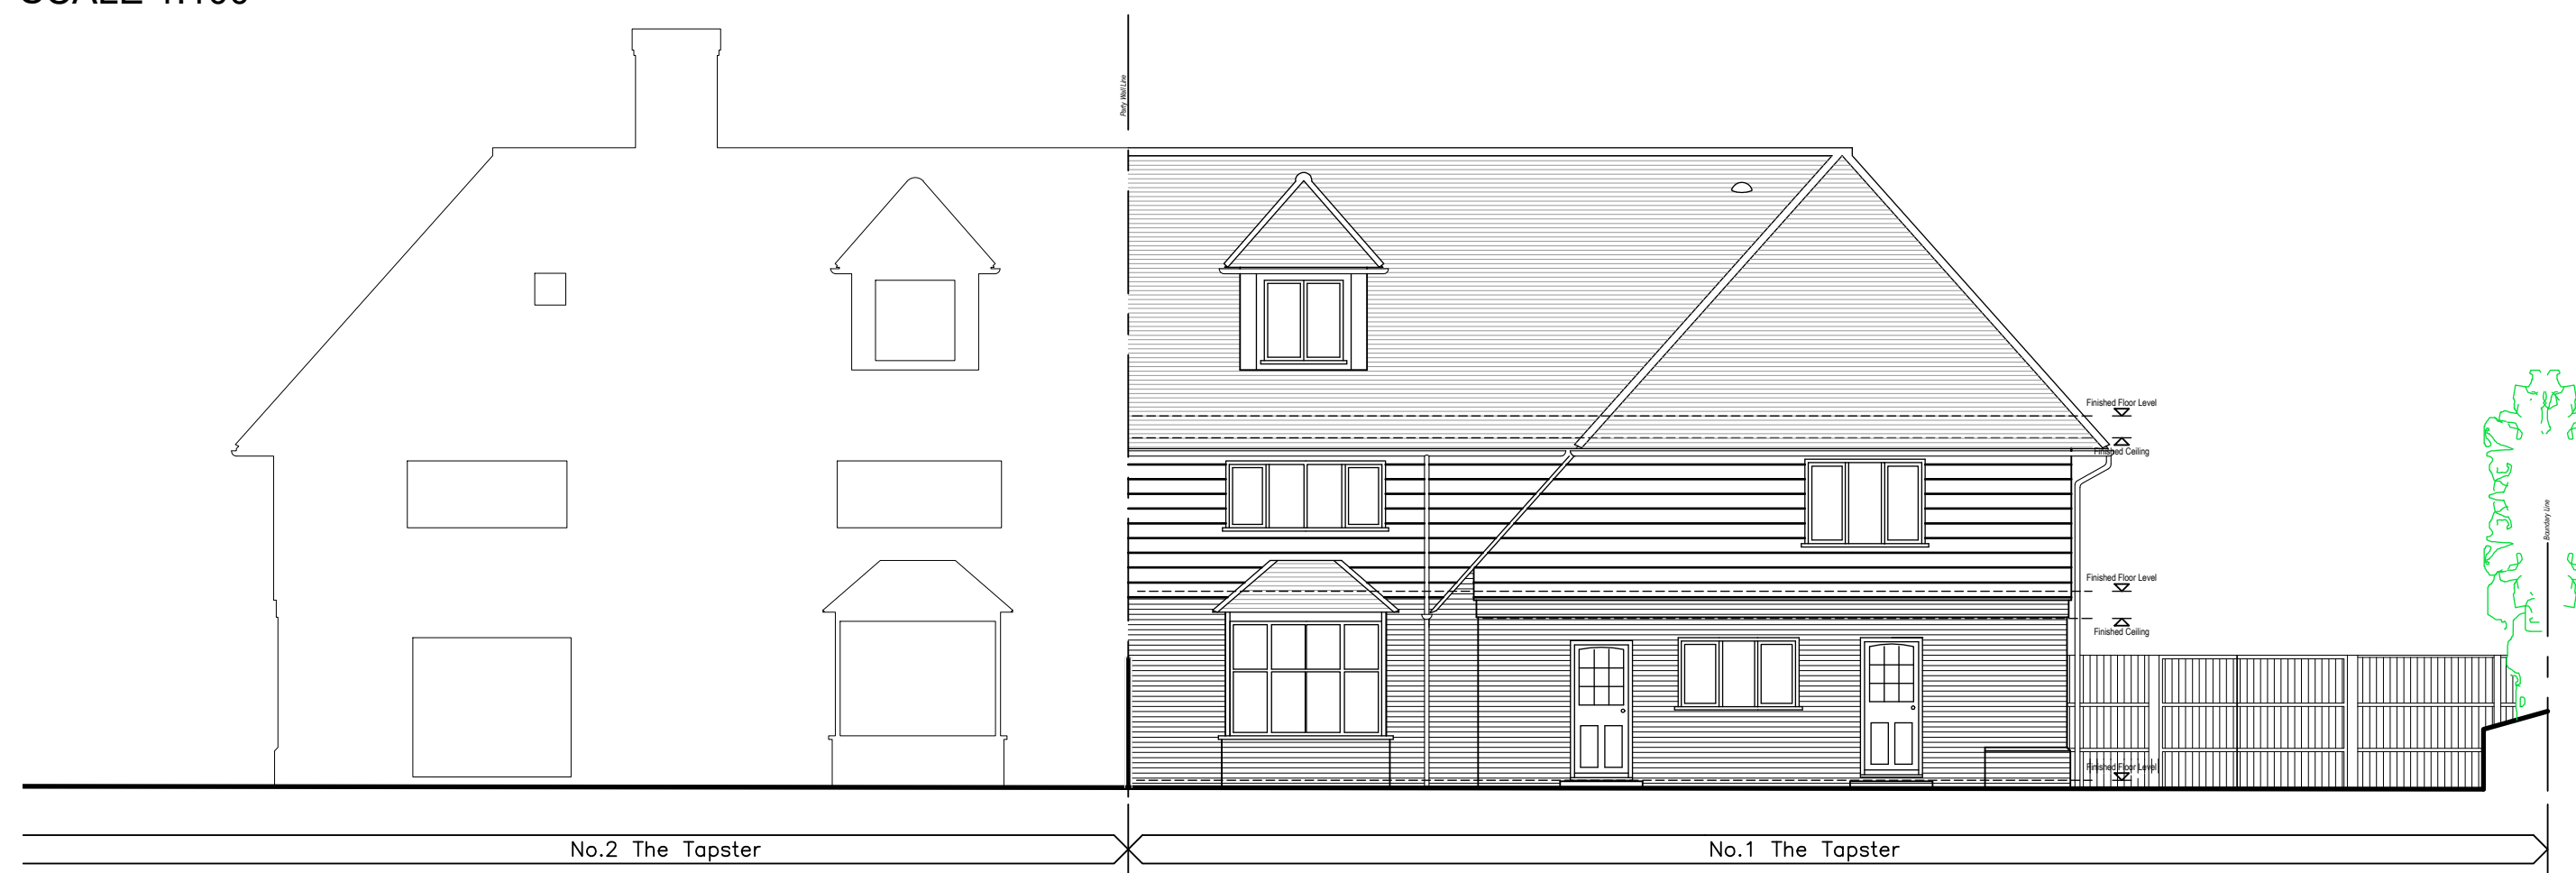


REAR ELEVATION
SCALE 1:100

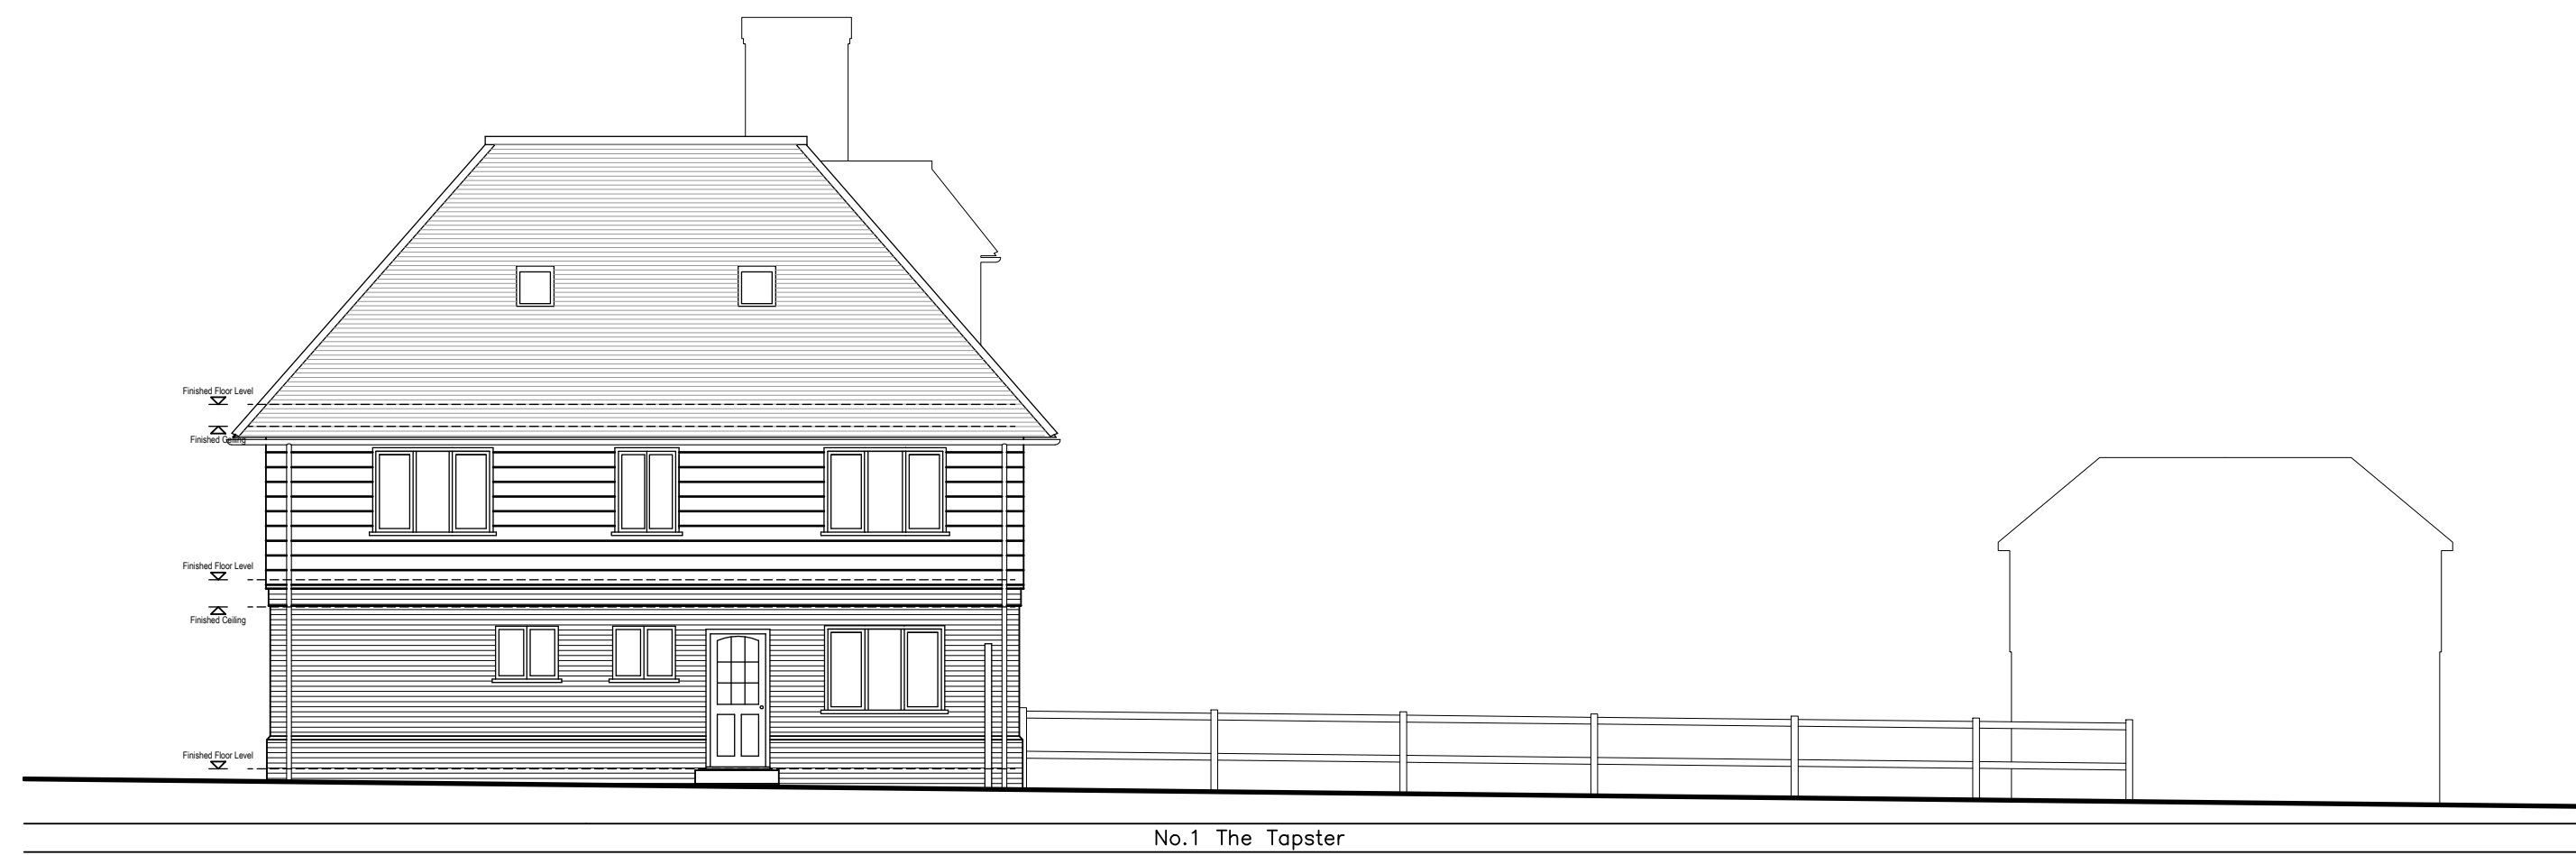


SIDE ELEVATION
SCALE 1:100

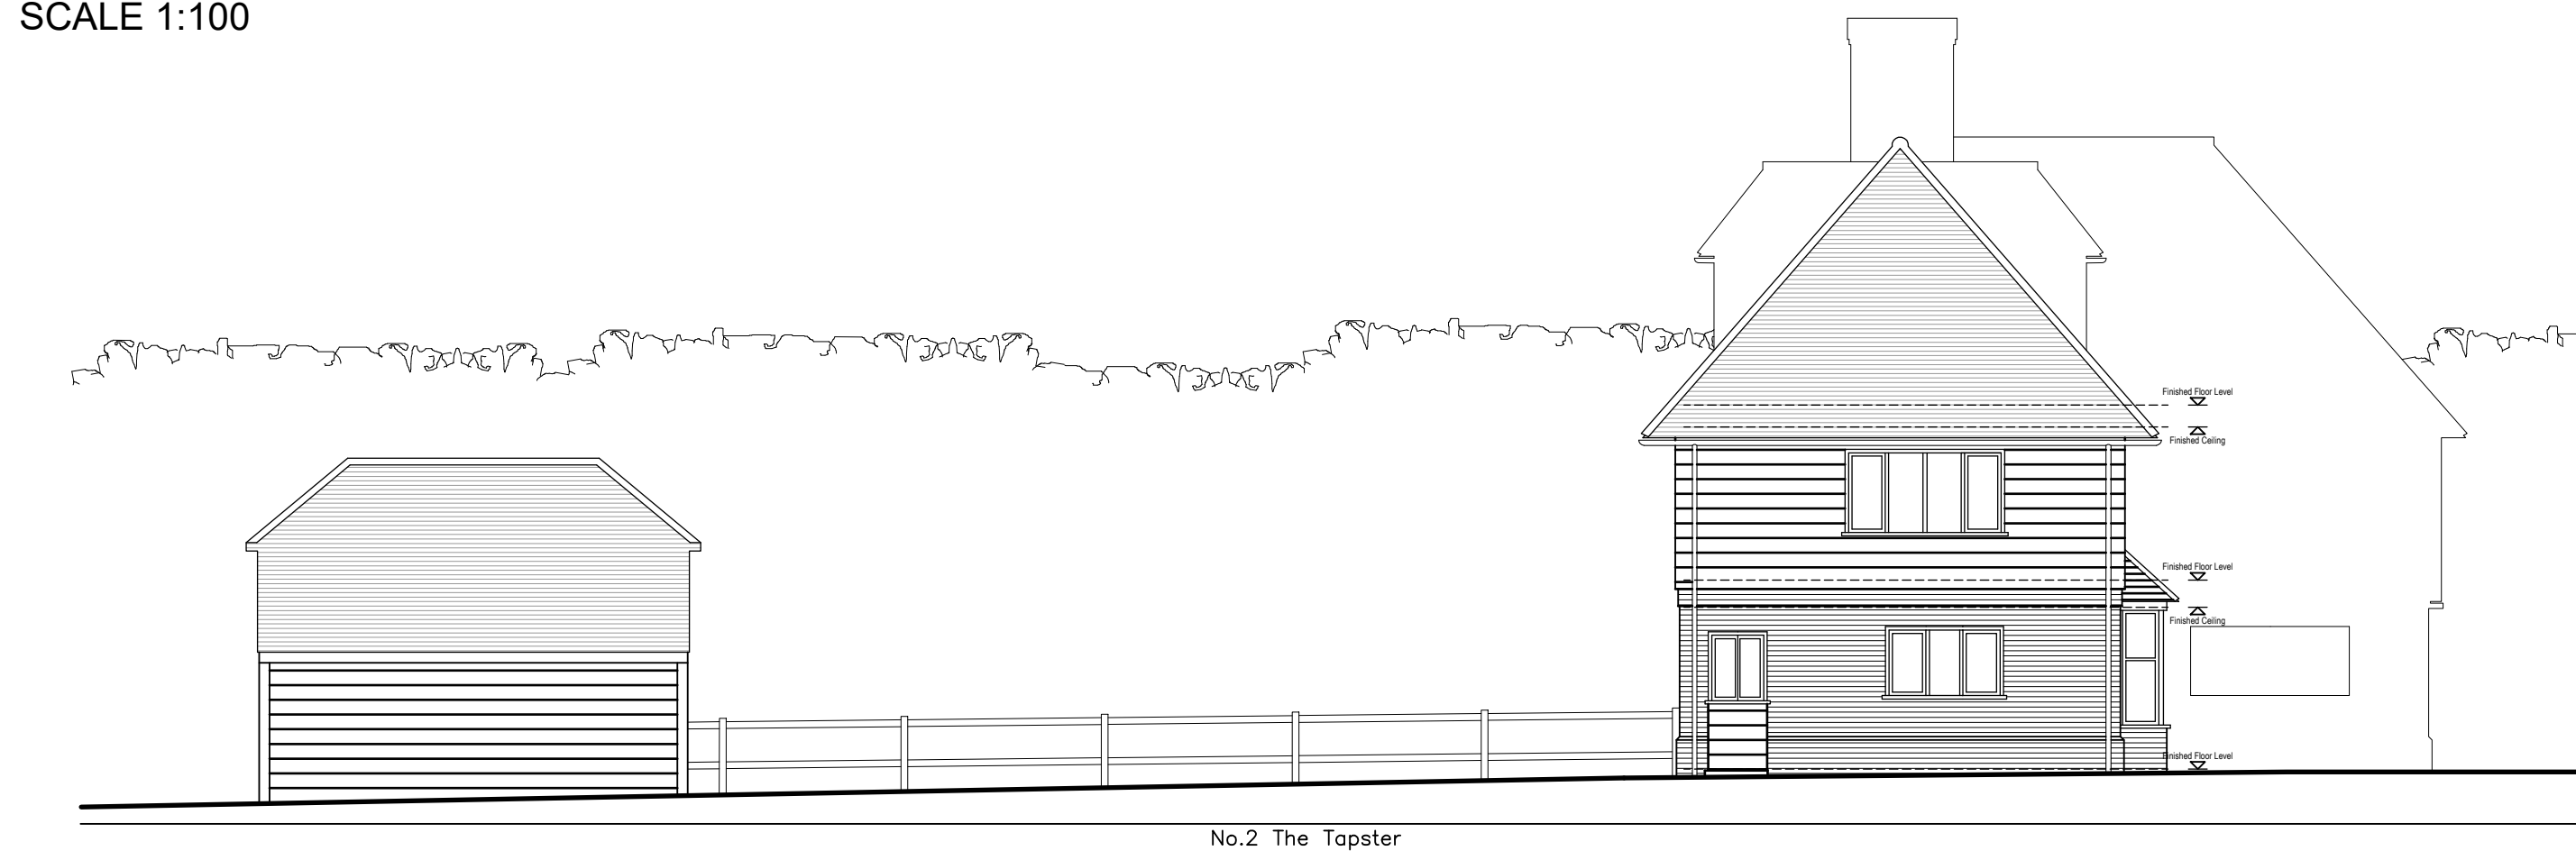

SIDE ELEVATION
SCALE 1:100

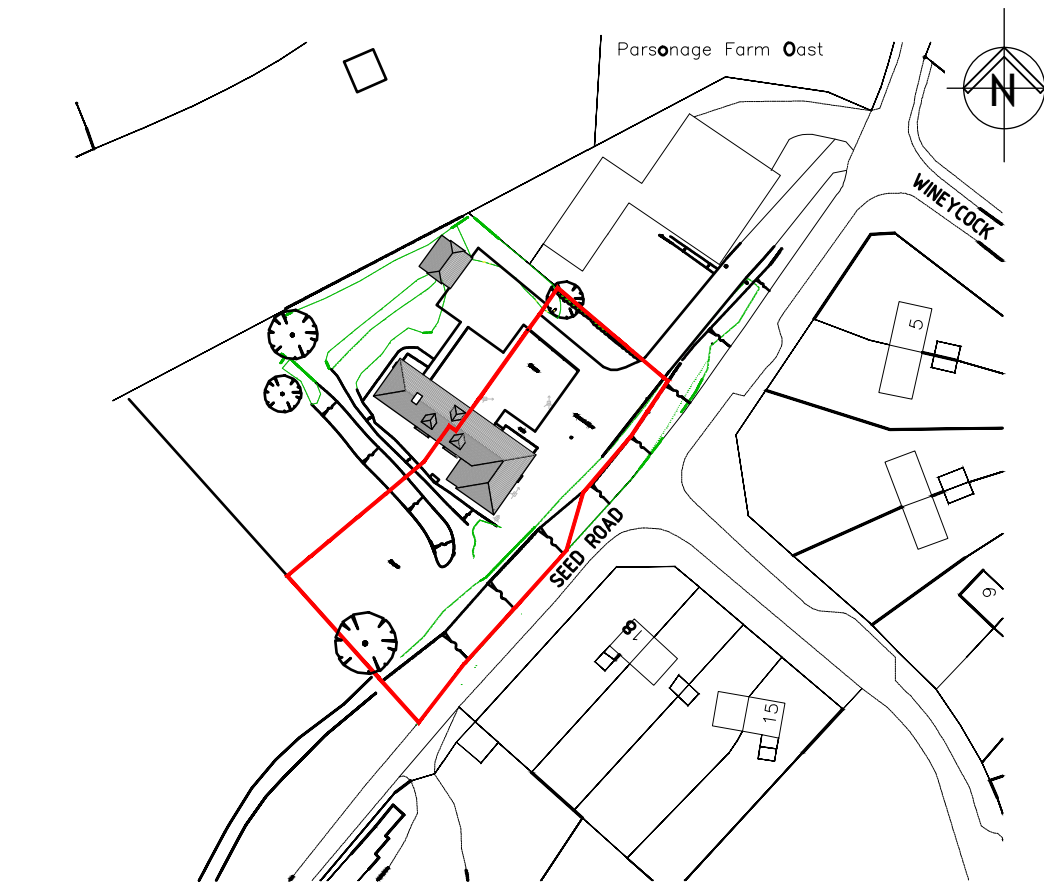

LOCATION PLAN
Scale 1:1250

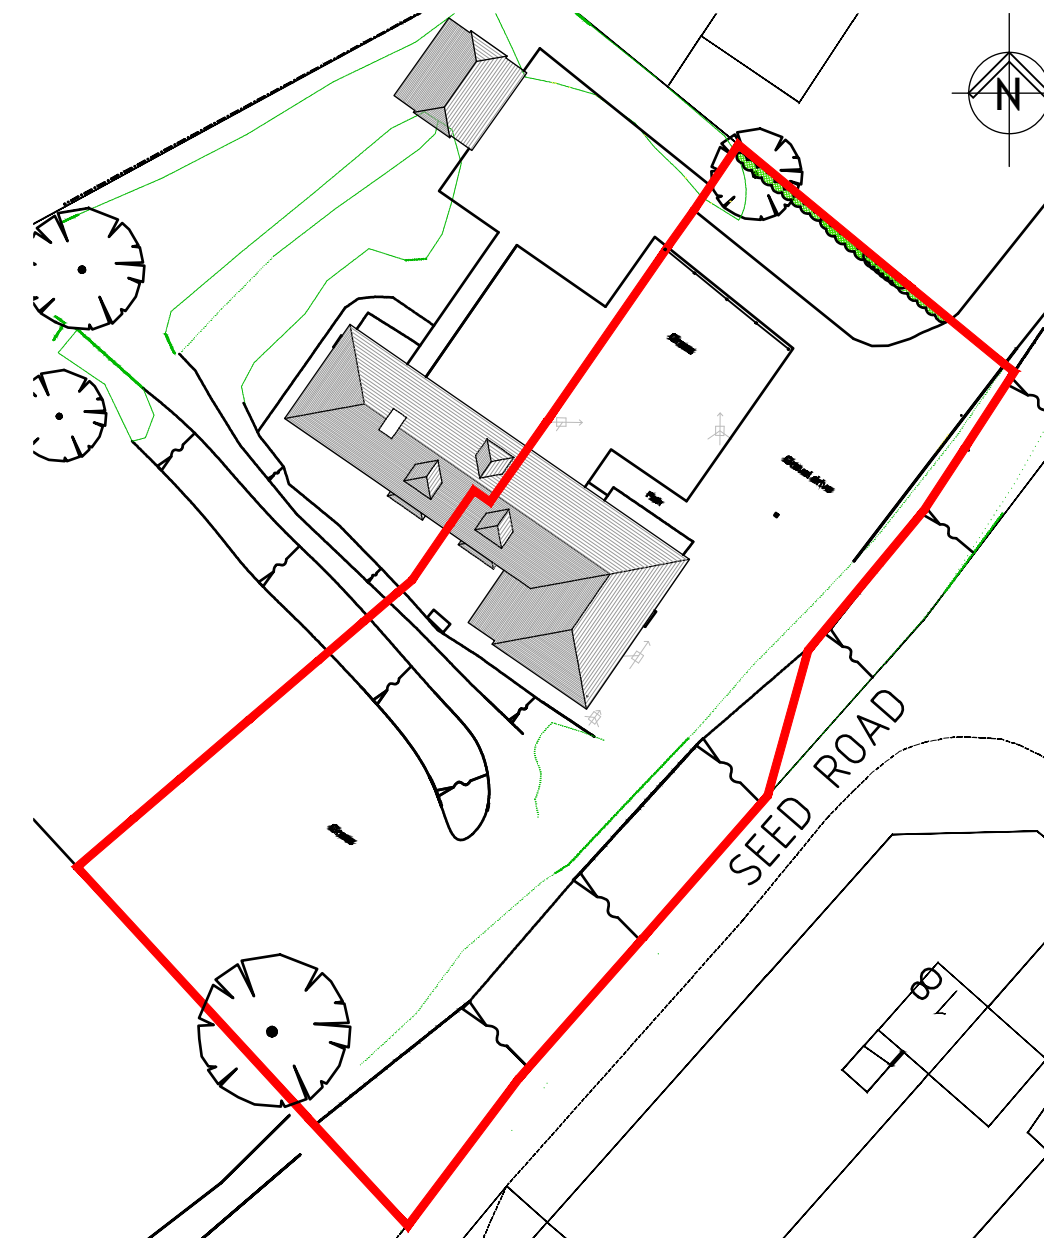

BLOCK PLAN
Scale 1:500

THIS DRAWING HAS BEEN PRODUCED IN SUPPORT OF AN APPLICATION FOR PLANNING PERMISSION ONLY, IT IS NOT INTENDED FOR USE BY ANY OTHER PERSON OR FOR ANY OTHER PURPOSE.

Address 1 The Tapster Newham, Sittingbourne Kent ME9 0NA	
Subject Garage/Office	Date 27/09/2021
Scale 1:100, 1:500 & 1:1250	No. 052-01
Title Existing Plans & Elevations	