

Footpath

Southall Avenue

78, 80 Southall Avenue

Lawn

Lawn

Lawn

82 Southall Avenue

Entrance

Dining


Bedroom 1

Kitchen

Cup'd


Ground Floor Plan as existing

Lawn

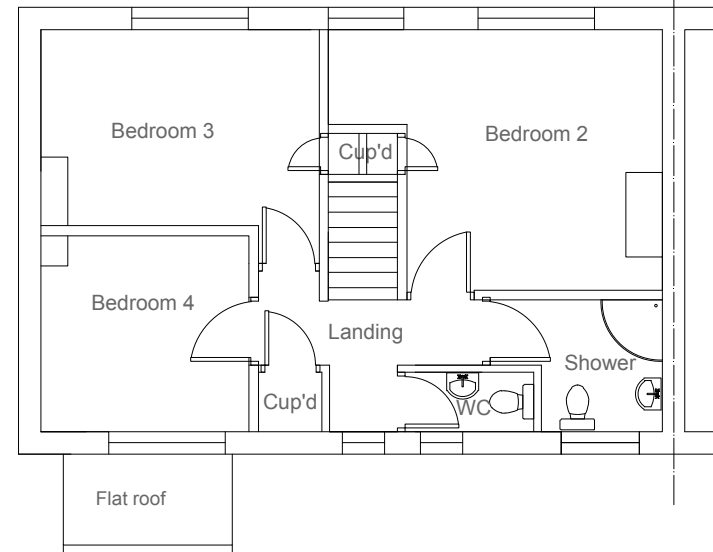


First Floor Plan as existing

Flat roof

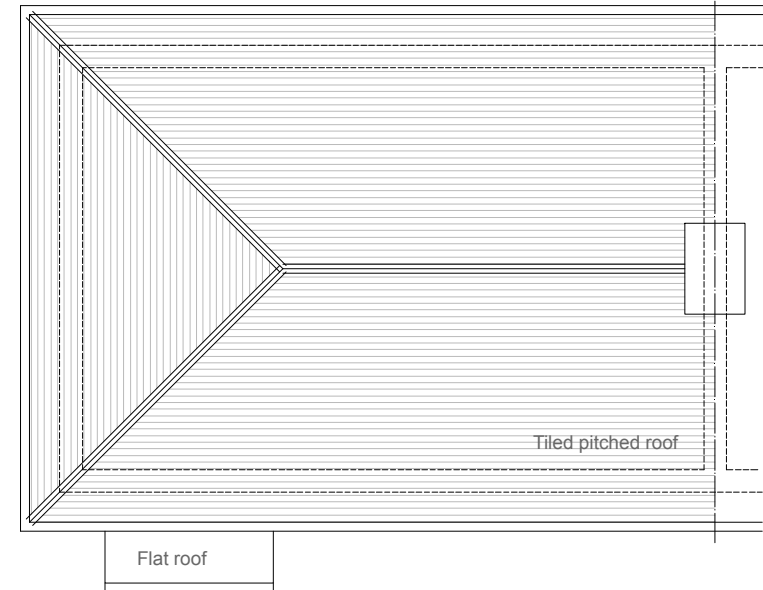

Roof Plan as existing

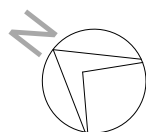

Scale 1:100



CLIENT

Mr Chen

This drawing is for Planning Permission purpose only.
All dimensions to be confirmed on site.

© This drawing is the sole copyright of
Wang Dao Architecture Ltd.

Any discrepancies between this drawing & other
information shall be reported to the Architect.
MODIFICATIONS to be made solely on
ORIGINAL MAGNETIC MEDIA.

PROJECT

82 Southall Avenue
Brighton
BN2 4BB

TITLE

Rear extension
Floor Plans as existing

STATUS

Planning

DATE

October 2021

DRAWN BY

Edward

DRAWING NUMBER

WDA PL 02

CTB file:

XREF'S:

SCALE @ A3

1:100

REVIEWED BY

LTScale: