
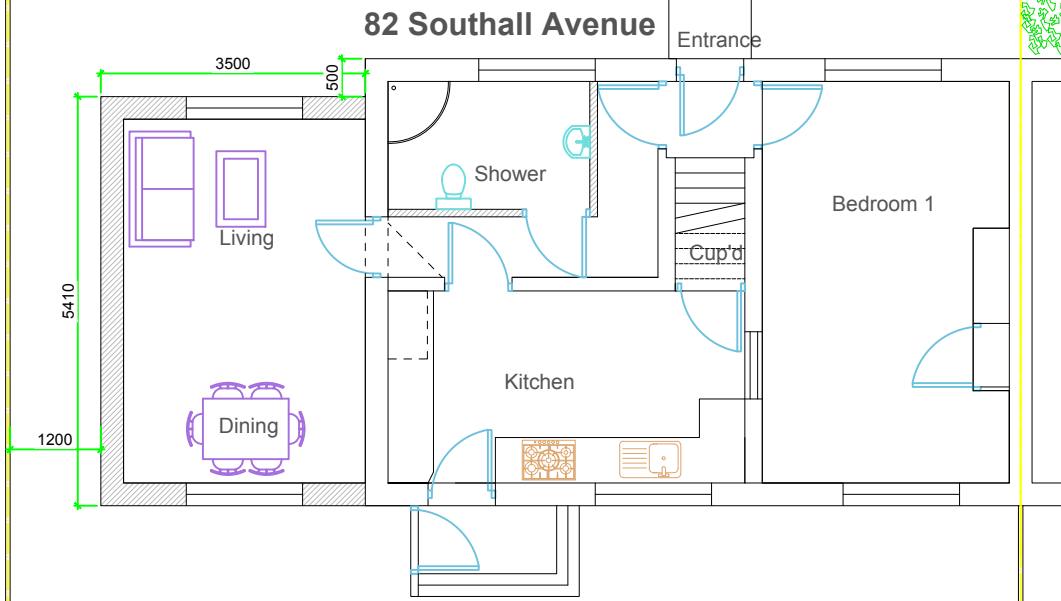



Footpath

Southall Avenue


78, 80 Southall Avenue

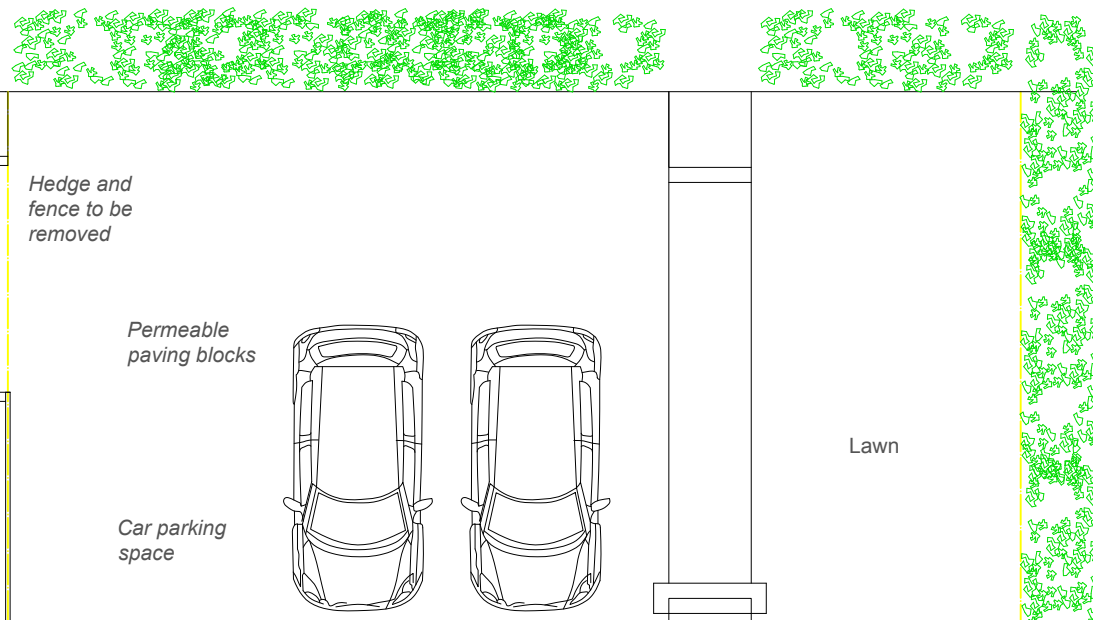


Ground Floor Plan as proposed Side extension

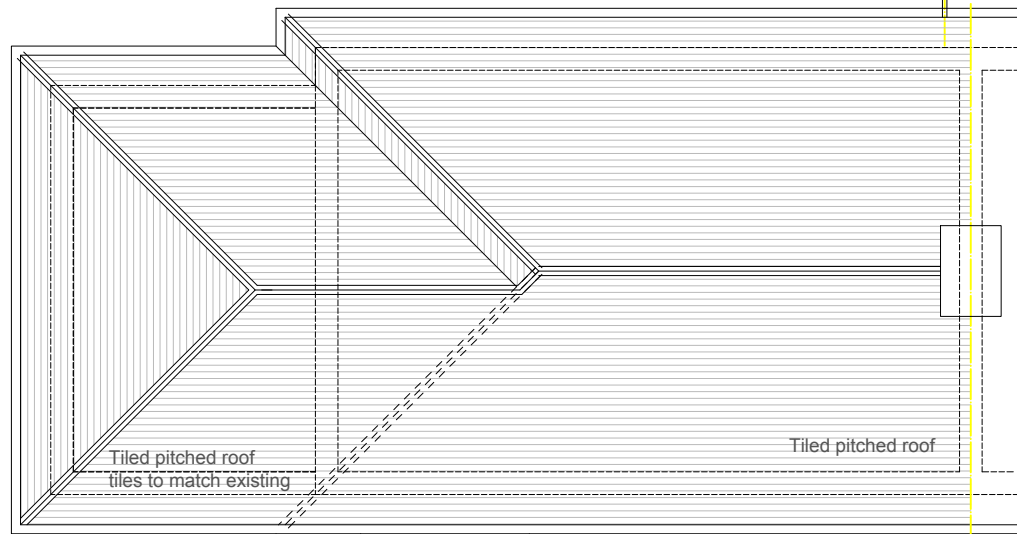

Roof Plan as proposed Side extension

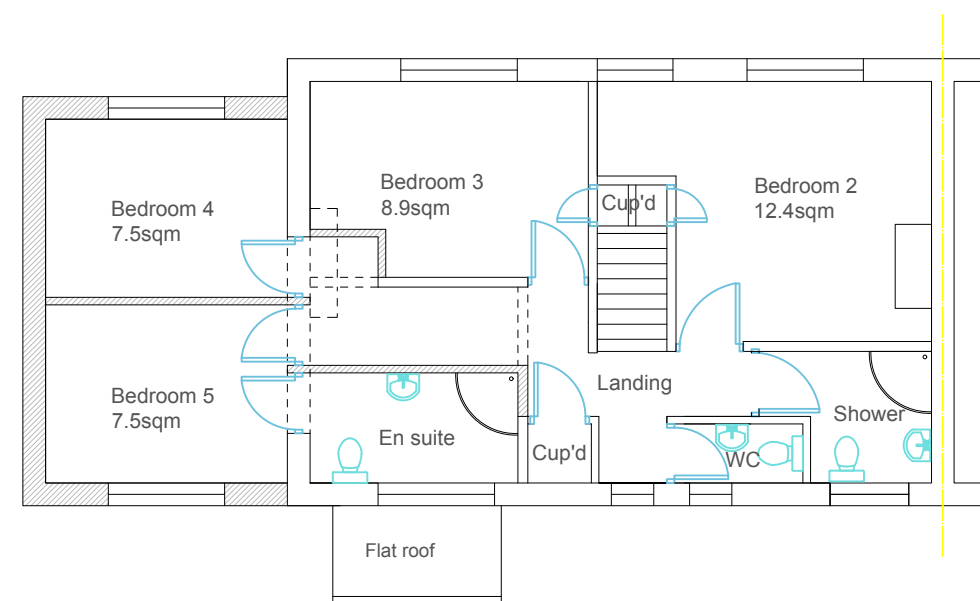

First Floor Plan as proposed Side extension

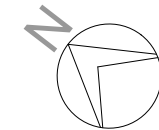

Scale 1:100



CLIENT

Mr Chen

PROJECT

82 Southall Avenue  
Brighton  
BN2 4BB

STATUS

Planning

DATE

October 2021

DRAWN BY

Edward

DRAWING NUMBER

WDA PL 03

CTB file:

XREFS:

SCALE @ A3

1:100

REVIEWED BY

LTscale:

This drawing is for Planning Permission purpose only. All dimensions to be confirmed on site.

© This drawing is the sole copyright of Wang Dao Architecture Ltd.

Any discrepancies between this drawing & other information shall be reported to the Architect. MODIFICATIONS to be made solely on ORIGINAL MAGNETIC MEDIA.

TITLE

Rear extension  
Floor Plans as proposed