




Rear Elevation

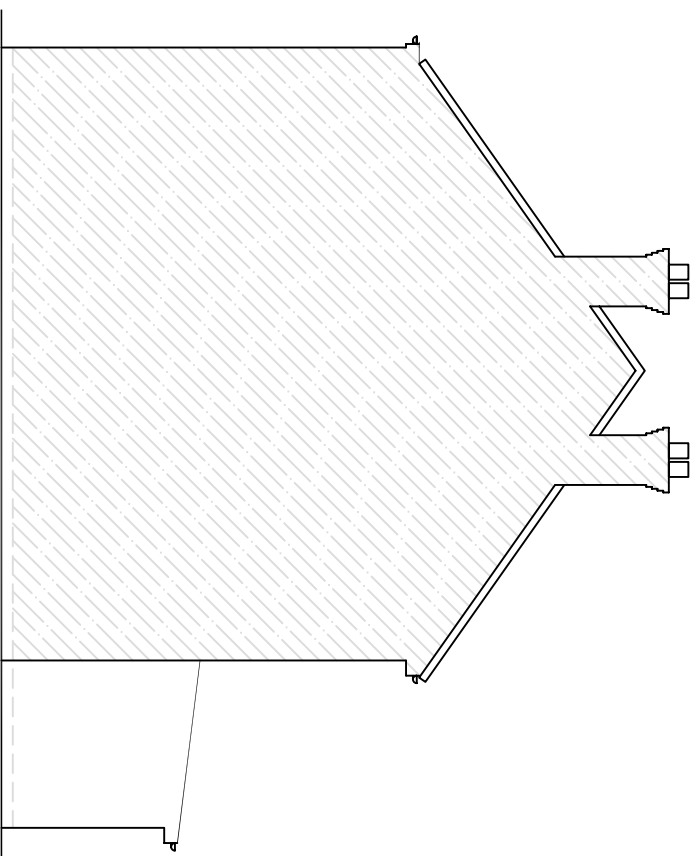


Side Elevation (RHS)

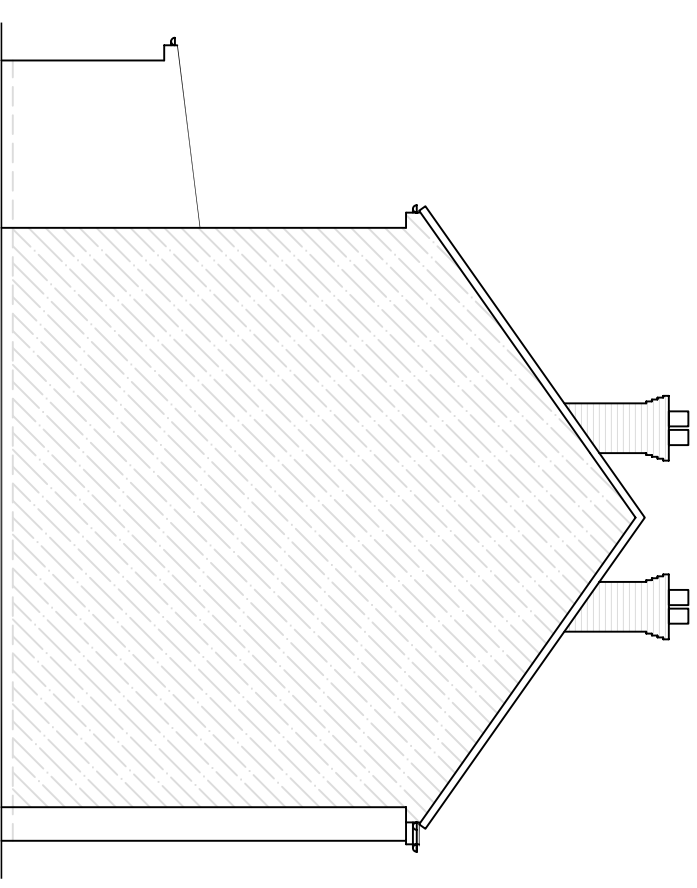

Side Elevation (LHS)

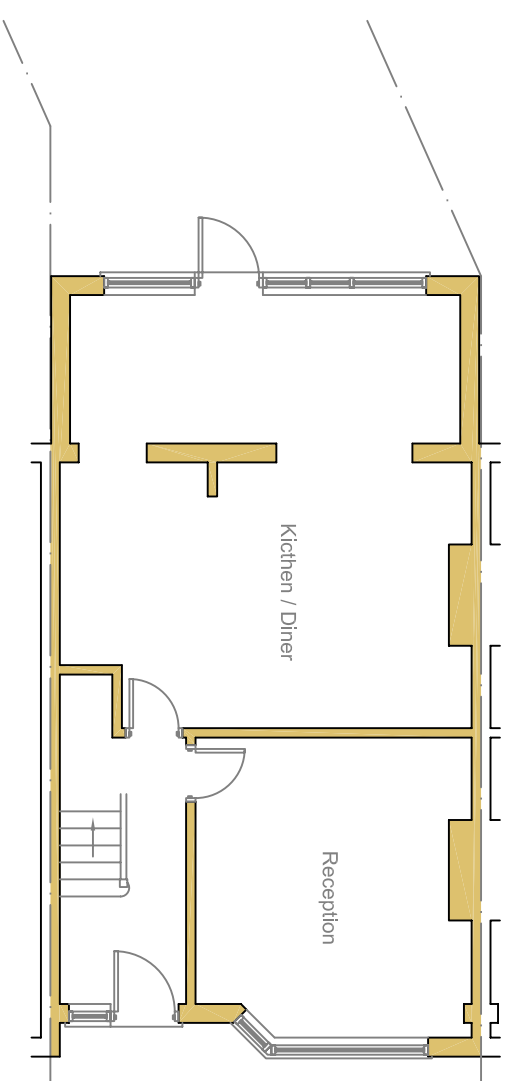

Ground Floor Plan

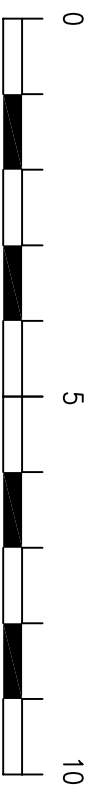

Scale 1 to 100

rev: \_\_\_\_\_  
 These drawings should be approved by local Authority

All dimensions to be checked on site. This drawing is copyright and should not be reproduced without permission of the Architects.

client:

**Mr Richard James Gauci**

project:

**41 Ellesmere Road  
 Greenford  
 UB6 9ET**

drawings:

**Existing Elevations  
 & Ground Floor Plan**

scale: 1:100      date: Nov 2021      drawn:

**02 / 10**

rev: