


GENERAL NOTES:


- 1) do not scale from this drawing except for planning purposes
- 2) all dimensions to be checked on site by the contractor
- 3) report all omissions and/or errors to NDM Collins Architects
- 4) all dimensions in millimetres unless otherwise stated
- 5) if in doubt contact administrator for clarification
- 6) all drawings are copyright of NDM Collins Architects

LEGEND

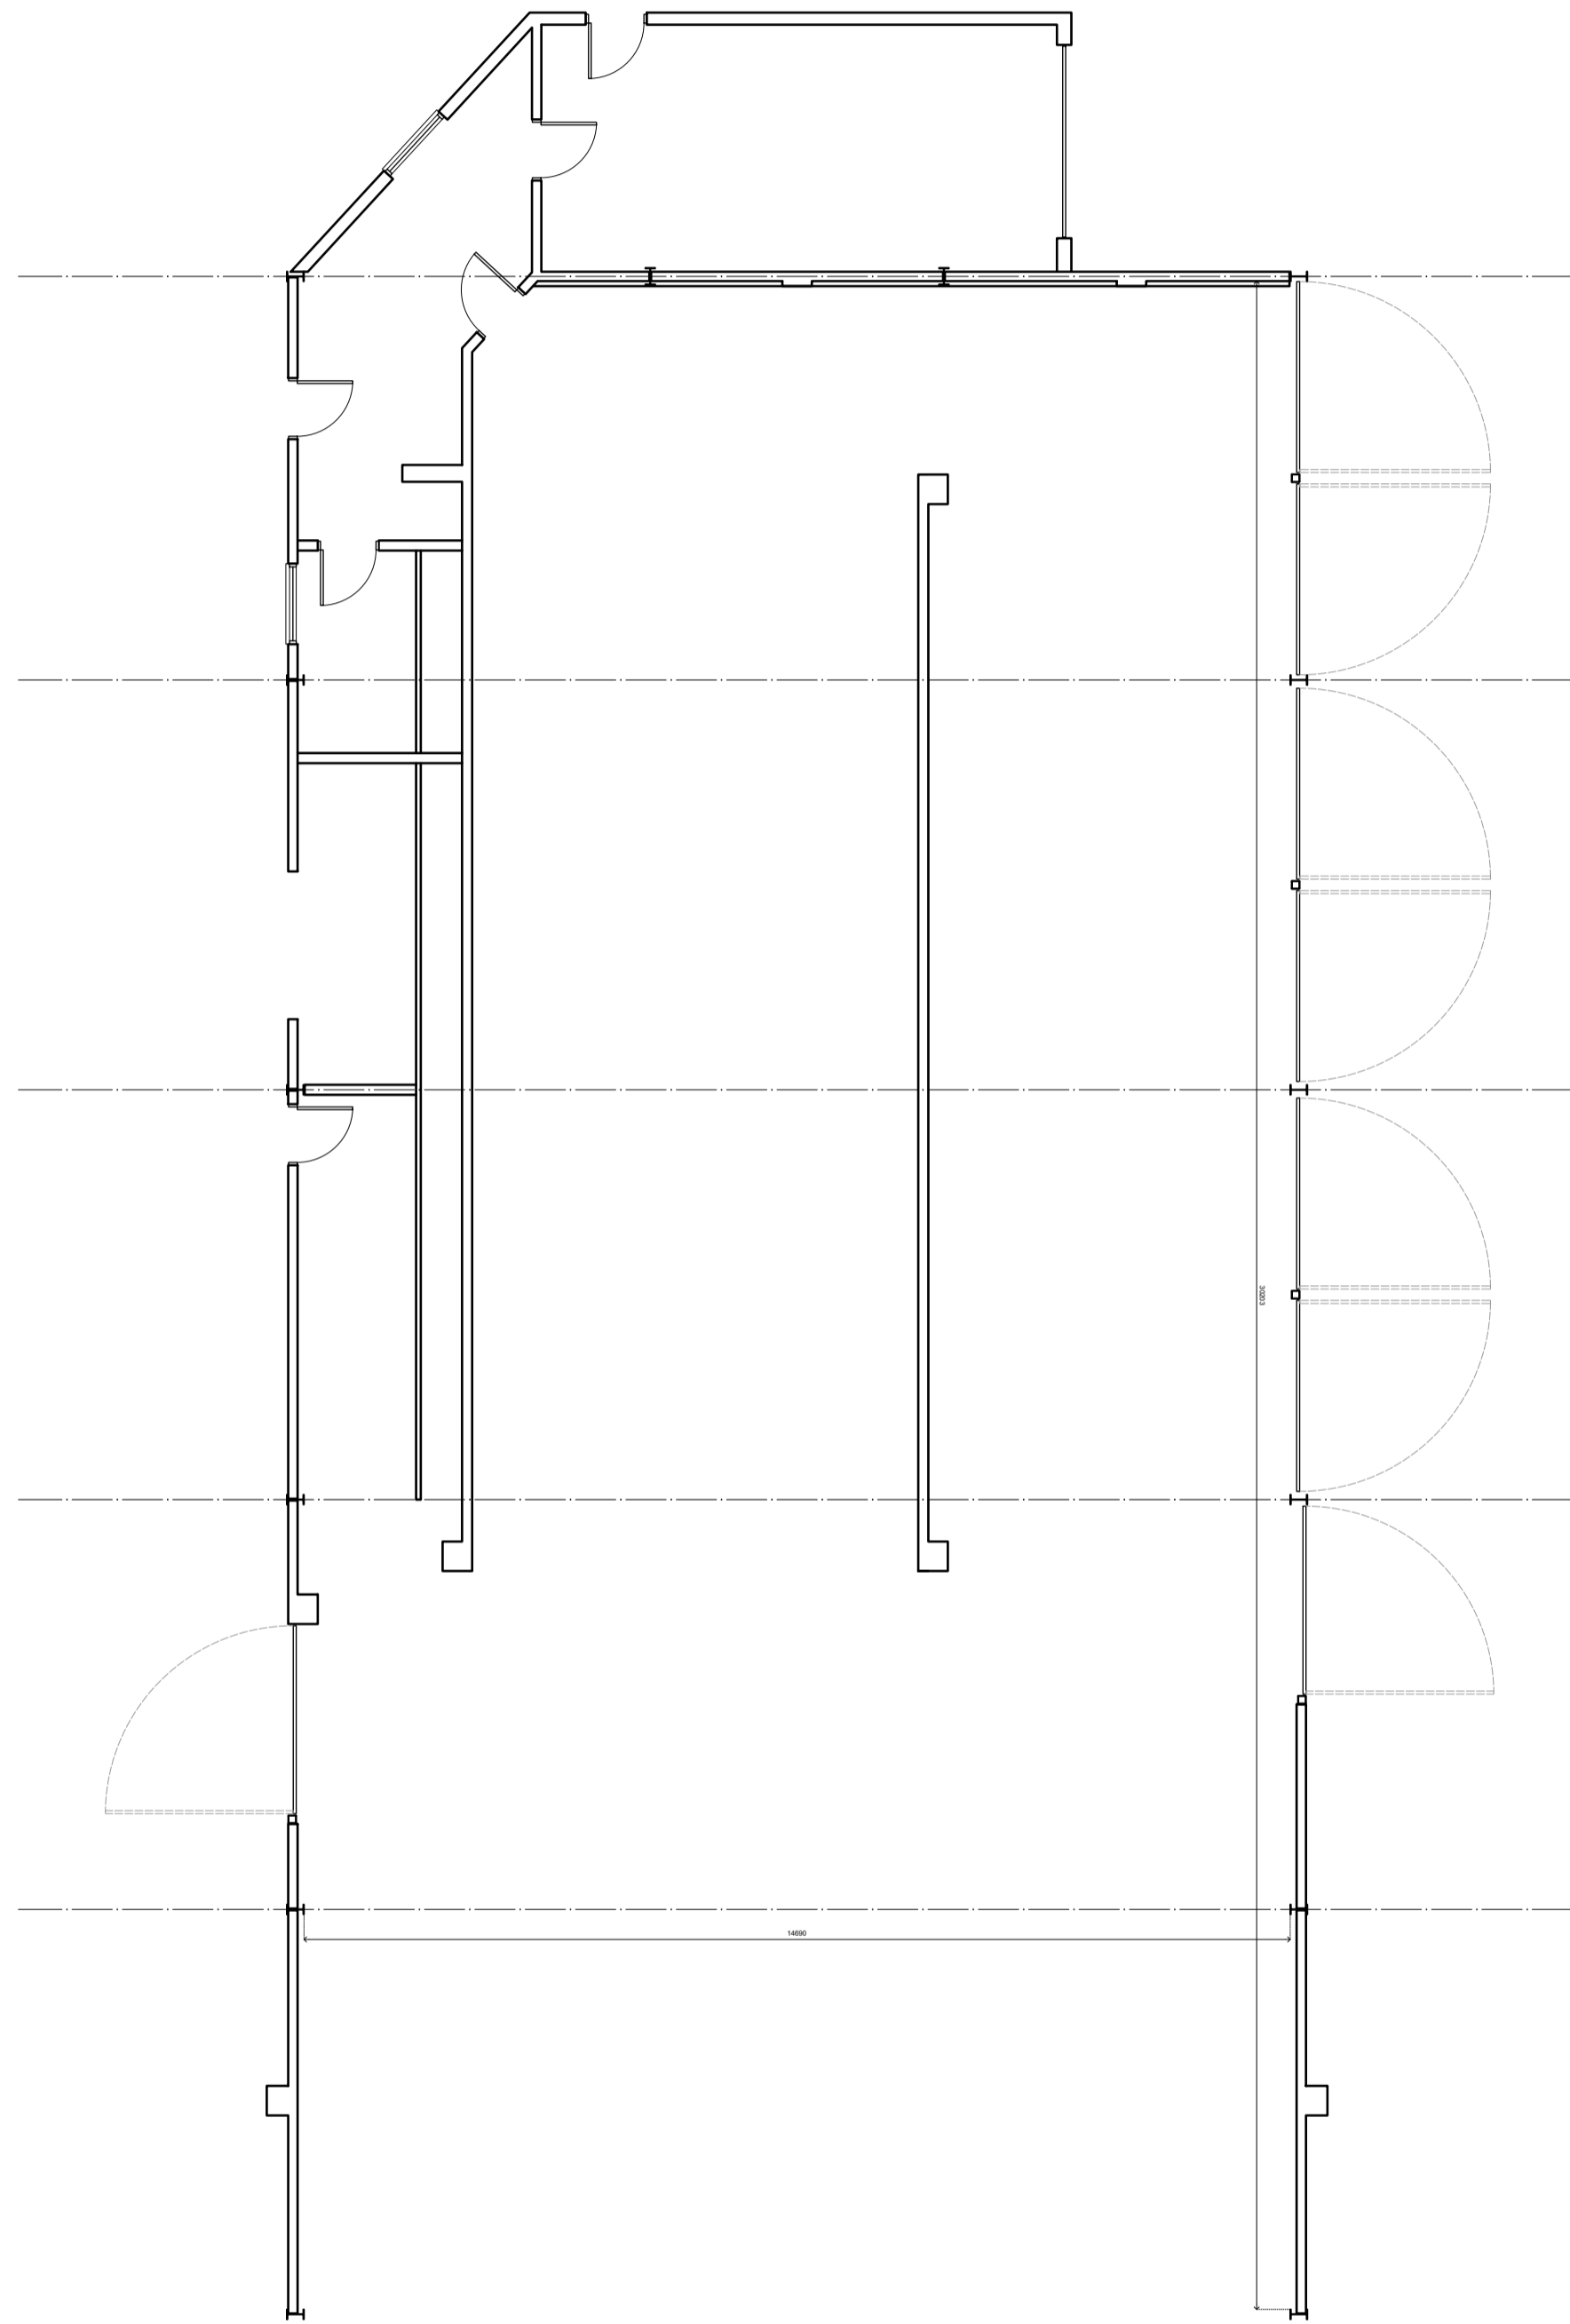


Existing Floor Plan

Scale 1:100

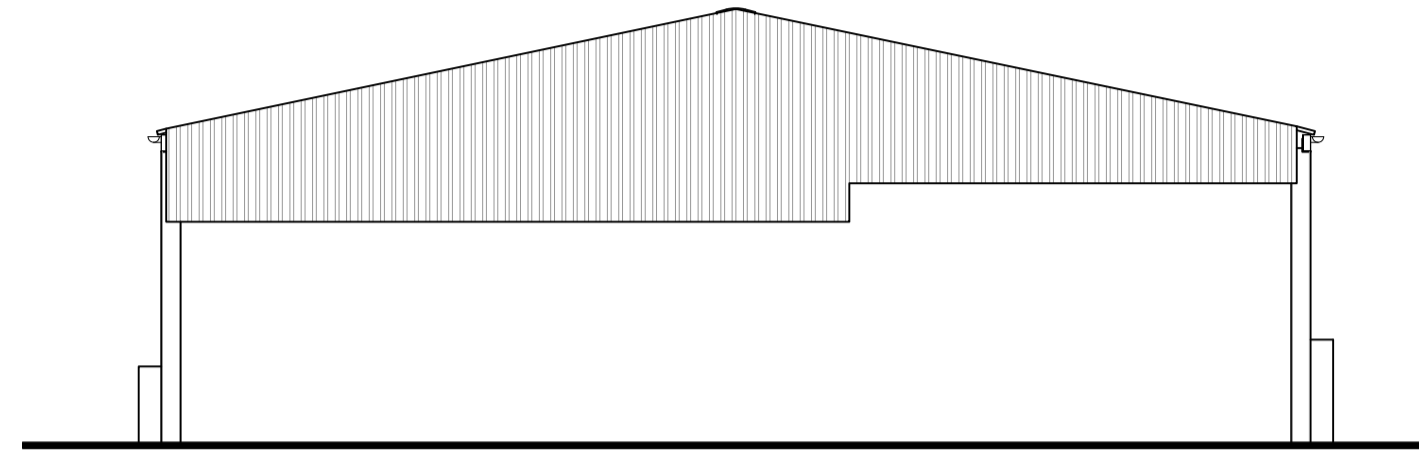


South Elevation

Scale 1:100

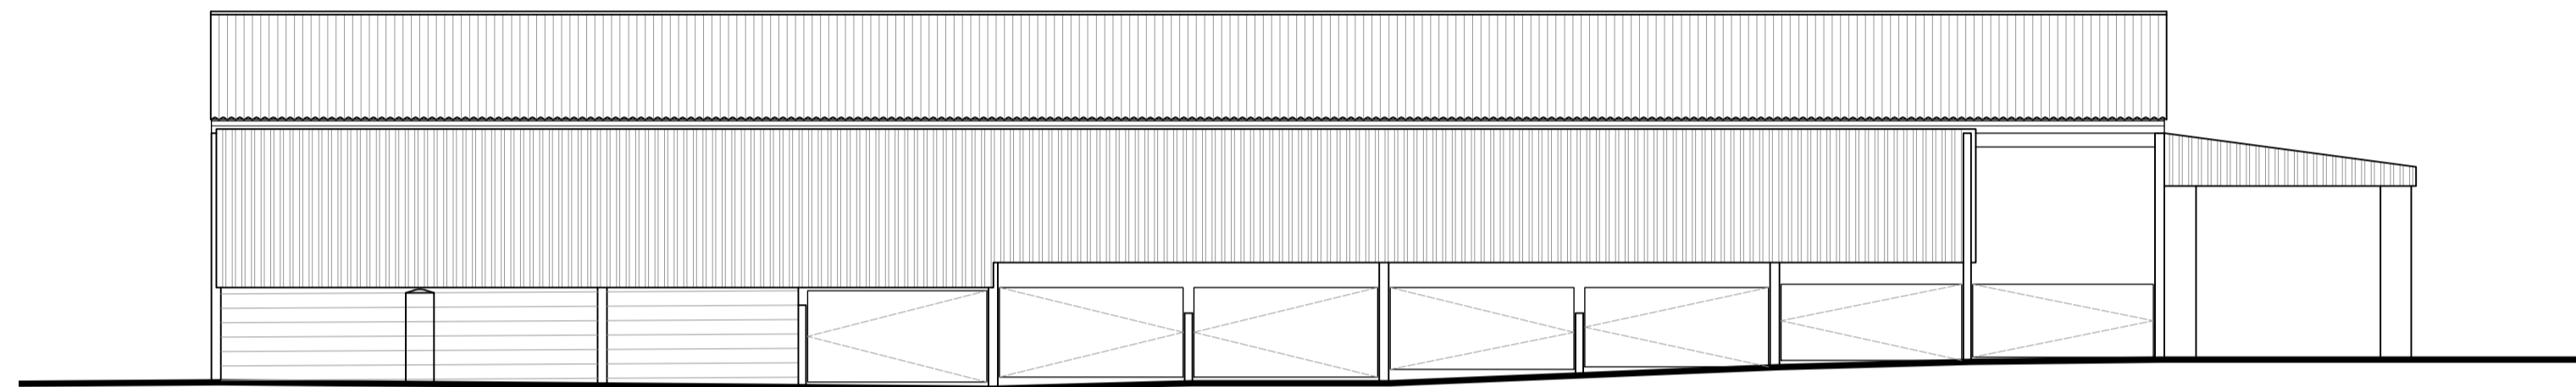


West Elevation

Scale 1:100

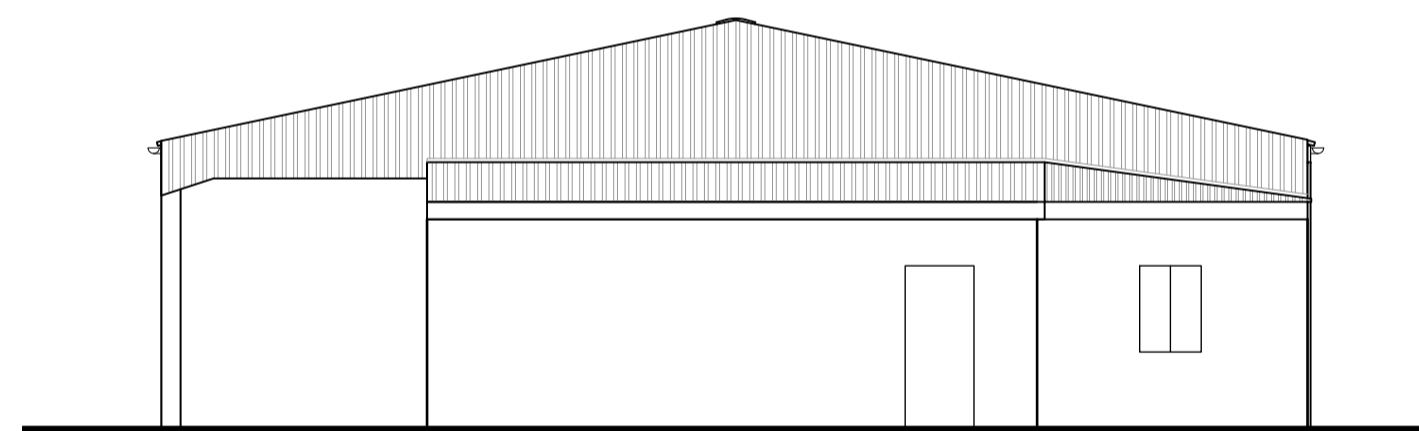

North Elevation

Scale 1:100

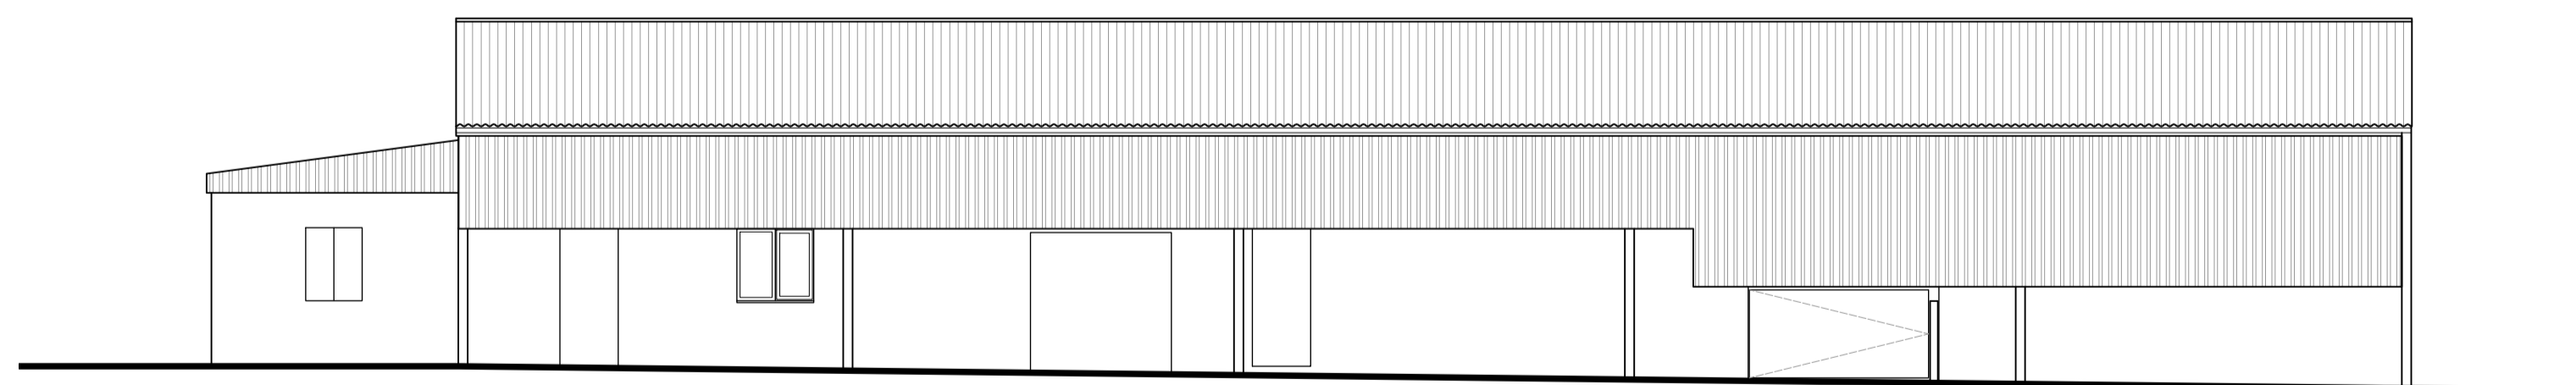

East Elevation

Scale 1:100

REV DATE DESCRIPTION

JOB TITLE

Conversion of Agricultural Portal Frame Barn into High End Holiday Accommodation

Waterside, Yarcombe, Honiton EX14 9 BQ

DRAWING TITLE

Existing Floor Plan and Elevations

First issued 01.02.21

Scale 1:100 @ A1

Job code 20-113

Status PL

Drawing number E-101

Revision -

Drawn by: AB

Checked by: RC

