




IMPORTANT NOTES:
 Any discrepancies must be reported to ARA Architecture before proceeding.
 Figured dimensions only are to be worked from.
 This drawing remains the copyright of the ARA Architecture.
 This drawing is supplied in order to gain Planning Permission and Building Regulations Approval only and is not to be used as a working drawing unless the Builder or Owner verifies the accuracy of the drawings by checking all dimensions, details, angles and notes on site before work commences or ordering any materials.
 The Owner is to check his own deeds to verify that no restrictions or covenants exist to prevent building.
DO NOT SCALE FOR CONSTRUCTION PURPOSES

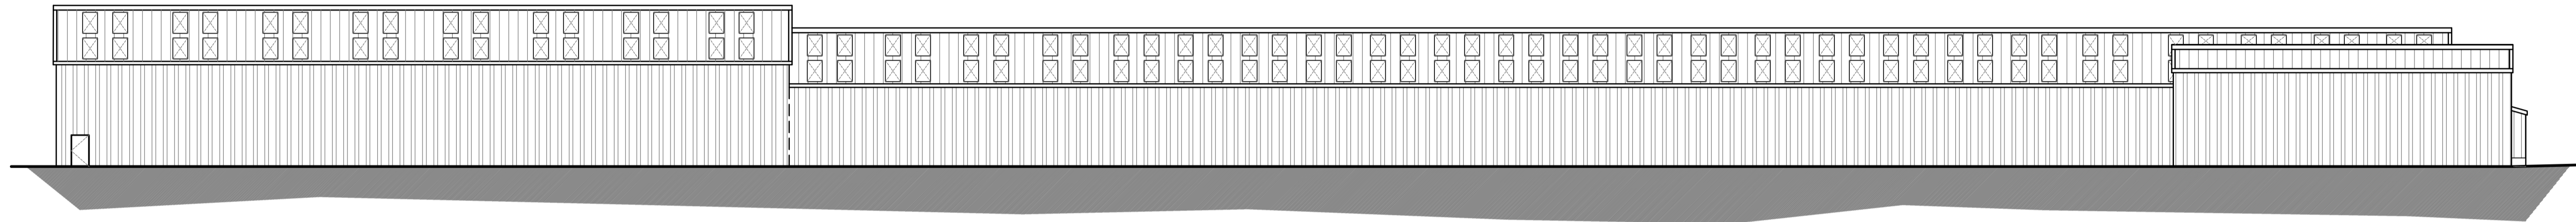


PROPOSED WEST ELEVATION 1:250

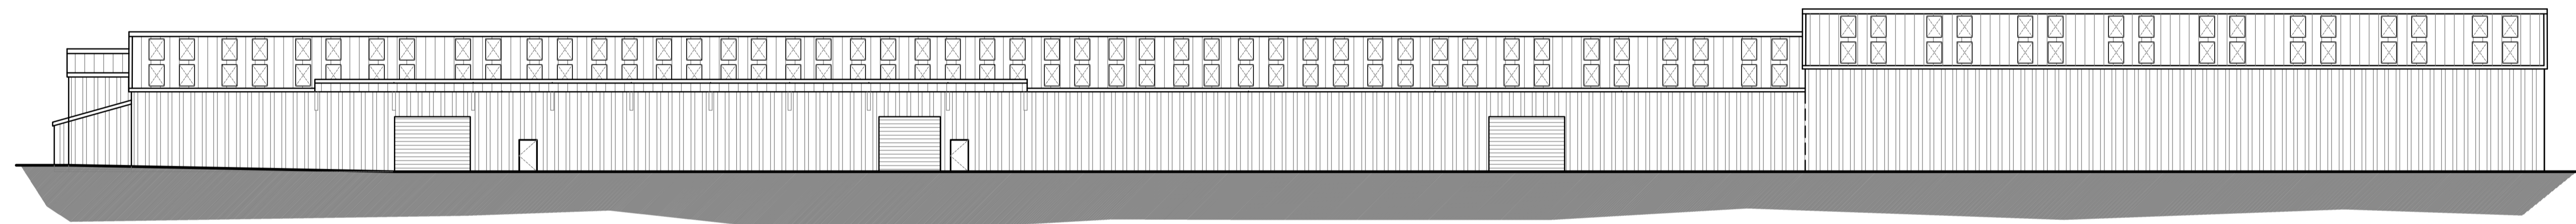

PROPOSED EAST ELEVATION 1:250

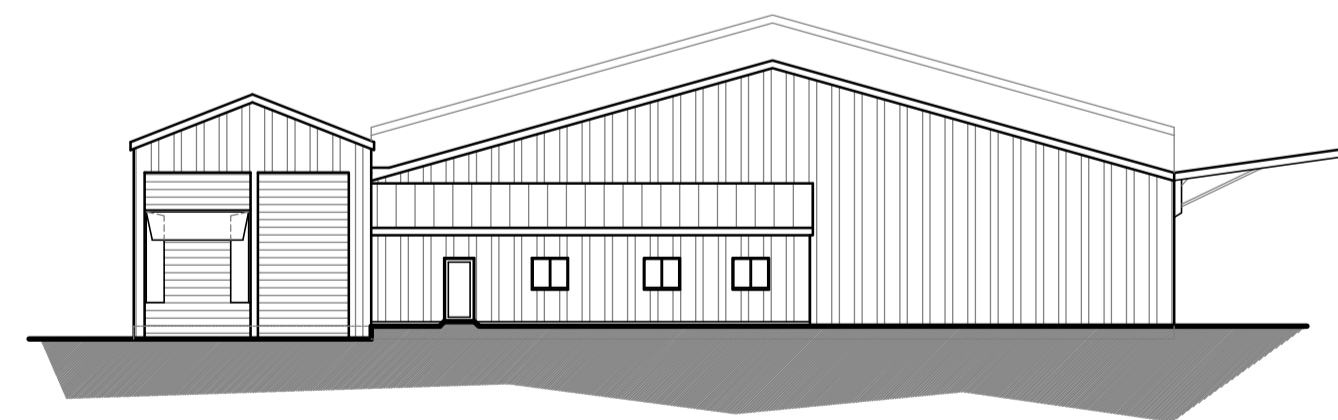

PROPOSED SOUTH ELEVATION 1:250

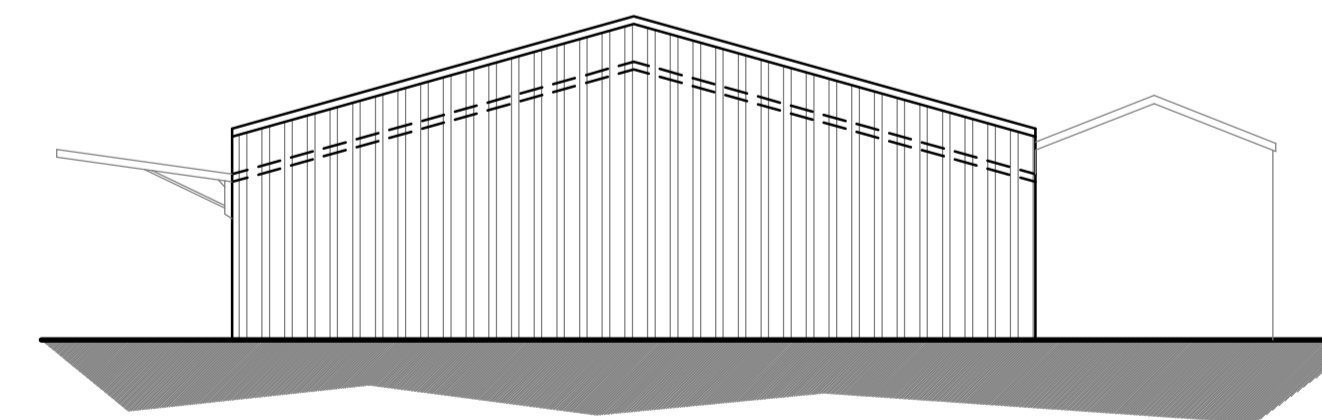

PROPOSED NORTH ELEVATION 1:250

Rev A, 05.11.2021: Minor amendments.

project
 PROPOSED EXTENSION
 AT UNIT 1
 POLTIMORE BARTON,
 POLTIMORE EX4 OBQ

drawing
 PROPOSED ELEVATIONS

scale 1:250@A1 drawn

date NOV 2021 checked

drawing no. 8402-06 rev A

ara
 architecture

39 Rolle Street, Exmouth, Devon, EX8 2SN
 tel: (01395) 271619 fax: (01395) 270386
 e-mail: info@ara-architecture.co.uk

