

ALL DIMENSIONS TO BE CHECKED ON SITE BY THE CONTRACTOR, ANY DISCREPANCIES TO BE REPORTED TO SJP ARCHITECTURAL CONSULTANTS BEFORE CONSTRUCTION. ALL CONSTRUCTION TO BE CARRIED OUT IN ACCORDANCE WITH RELEVANT TRADE AND PROFESSIONAL STANDARDS AND GUIDELINES. DRAWINGS TO BE READ IN CONJUNCTION WITH SPECIFICATION.

DRAWING ISSUE      CERT. OF LAWFULNESS

DWG REFERENCE      KIDD\_BS7 8QG.DWG

NOTE:  
■ DENOTES EXISTING STRUCTURE

REVISIONS:

PROJECT TITLE:  
PROPOSED LOFT CONVERSION AT  
131 LONGMEAD ROAD,  
BISHOPSTON,  
BRISTOL  
BS7 8QG


DRAWING NAME:  
PROPOSED GROUND FLOOR PLAN

DWG NO: PA21/I87/07

SCALE: 1:50 @ ISO A3      DATE: OCT 21

**SJP** | ARCHITECTURAL  
CONSULTANTS  
THE RESIDENTIAL SPECIALISTS

WWW.SJP-ARCHITECTURE.CO.UK  
INFO@SJP-ARCHITECTURE.CO.UK  
77c NORTH STREET, DOWNEND,  
BS16 5SE.  
OFFICE: 0117 329 2060  
MOBILE: 0785 007 6921

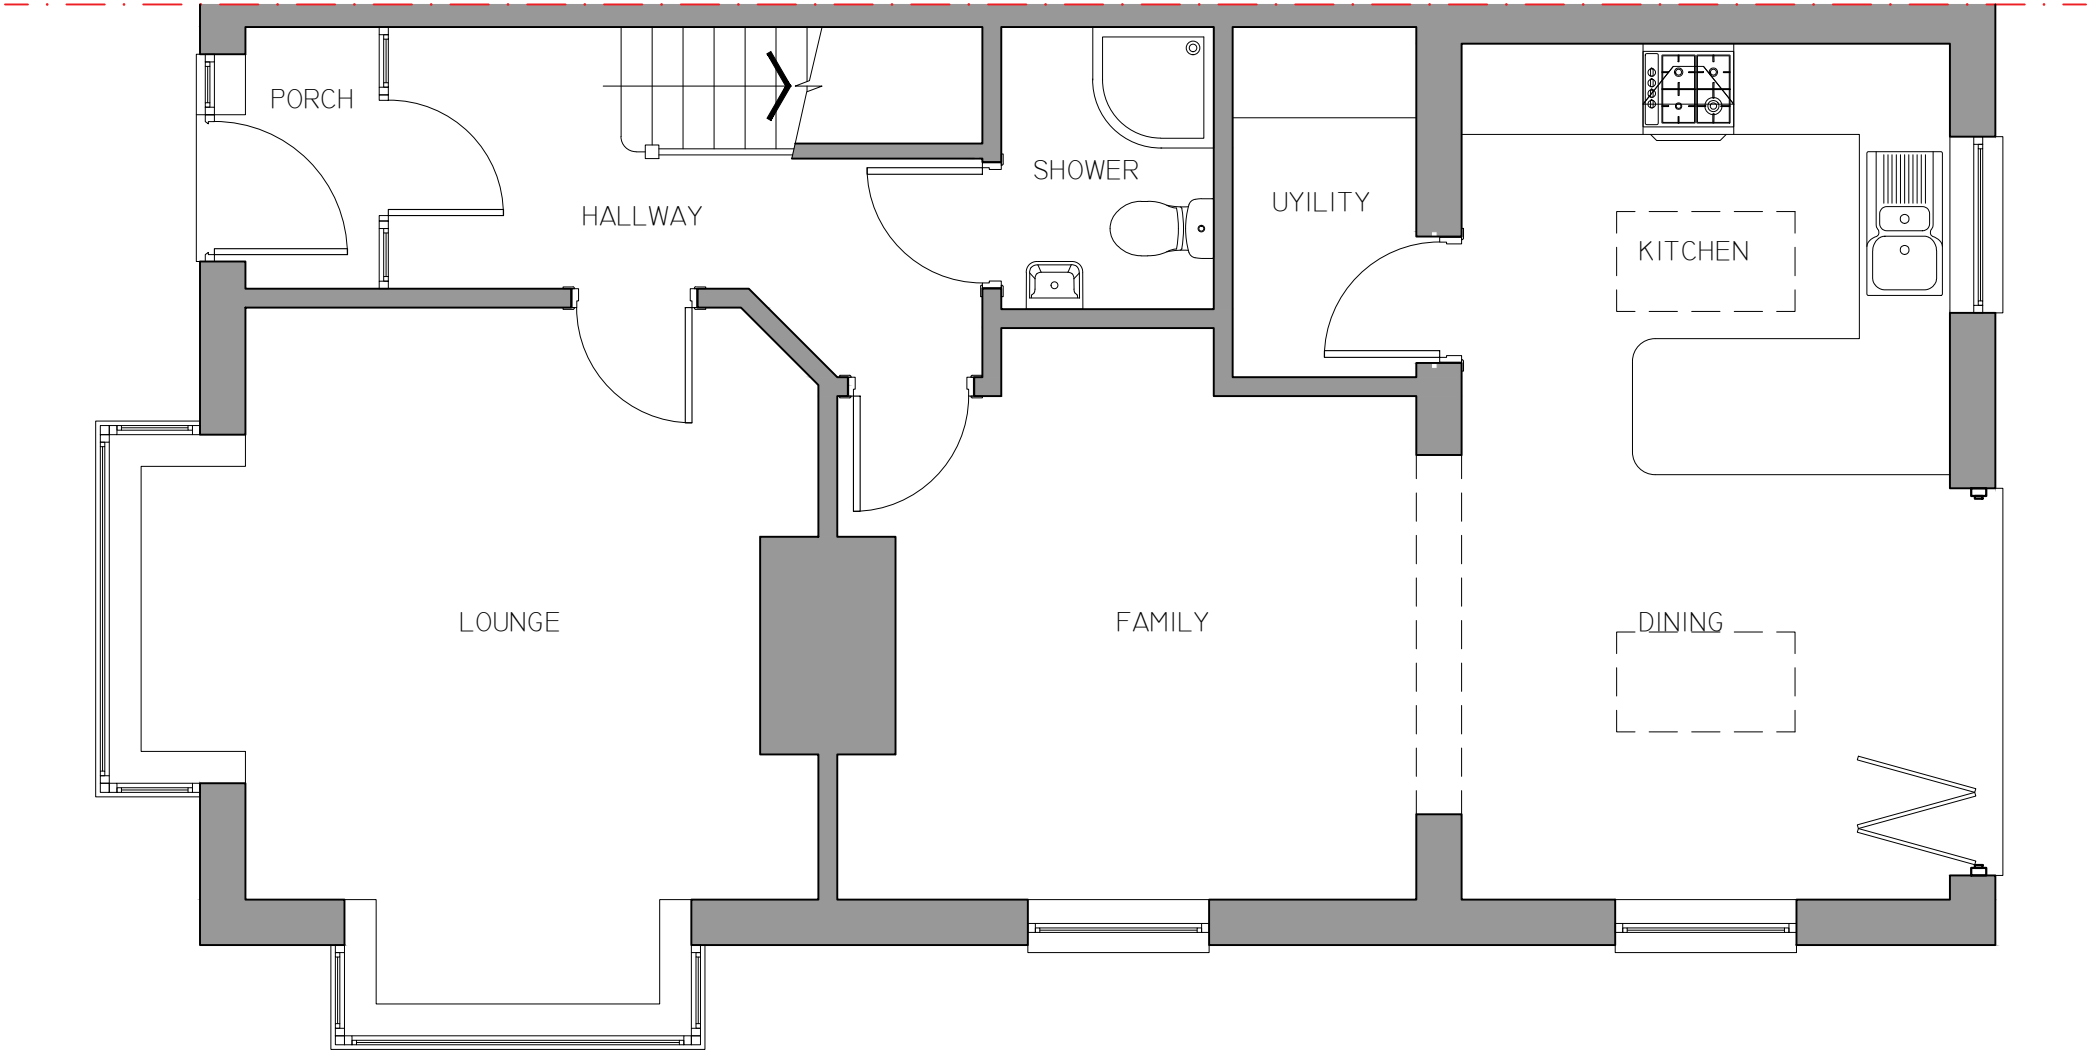

PROPOSED GROUND FLOOR PLAN (NO CHANGES)  
SCALE 1:50

