

© Ideal Architects Limited  
www.ideal-architects.co.uk

This Drawing & Design is the copyright of Ideal Architects Ltd and should not be reproduced without written consent. Contractors are to check all levels & dimensions on site prior to site works commencing & report discrepancies to the Designers.

DO NOT SCALE FROM THIS DRAWING

# Keelham Farm, Hebden Bridge


Proposed Renovation of Farm/Barn Buildings at Keelham Farm, Old Town, Hebden Bridge, HX7 8TG

- Roof Terrace 5500
- 02 First Floor Plan 2900
- 0 Ground level
- Lower Ground -700
- 1 Basement -2300




Proposed Front Elevation  
Scale: 1 : 100

- Roof Terrace 5500
- 02 First Floor Plan 2900
- 0 Ground level
- Lower Ground -700
- 1 Basement -2300

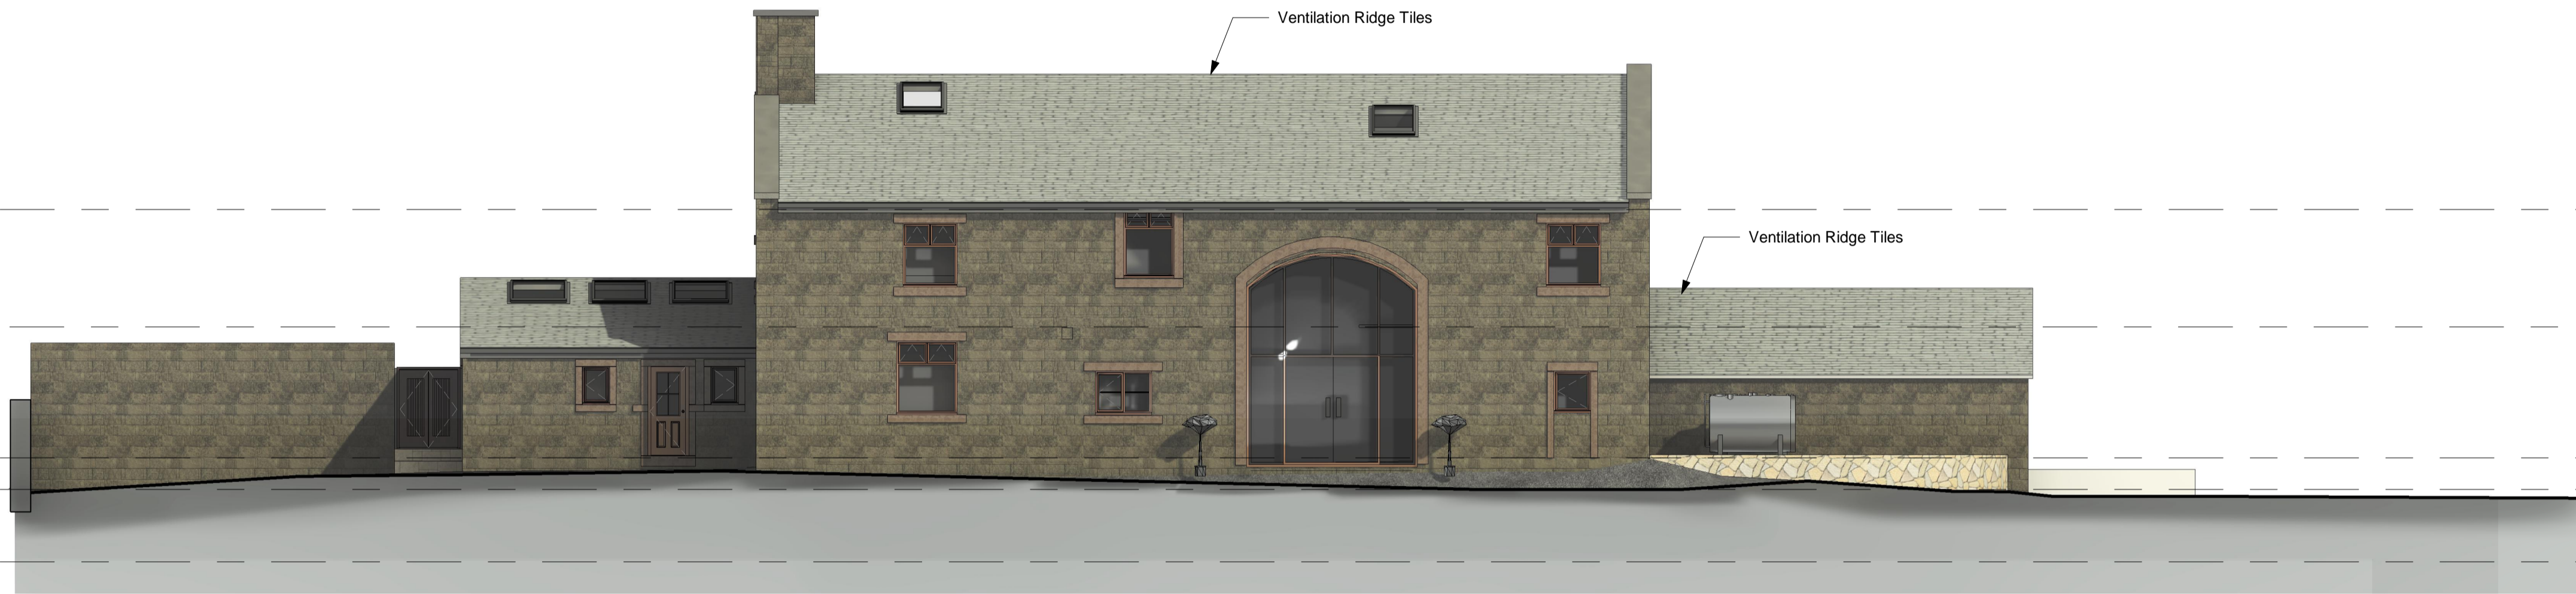

Proposed Back Elevation  
Scale: 1 : 100

- Roof Terrace 5500
- 02 First Floor Plan 2900
- 0 Ground level
- Lower Ground -700
- 1 Basement -2300

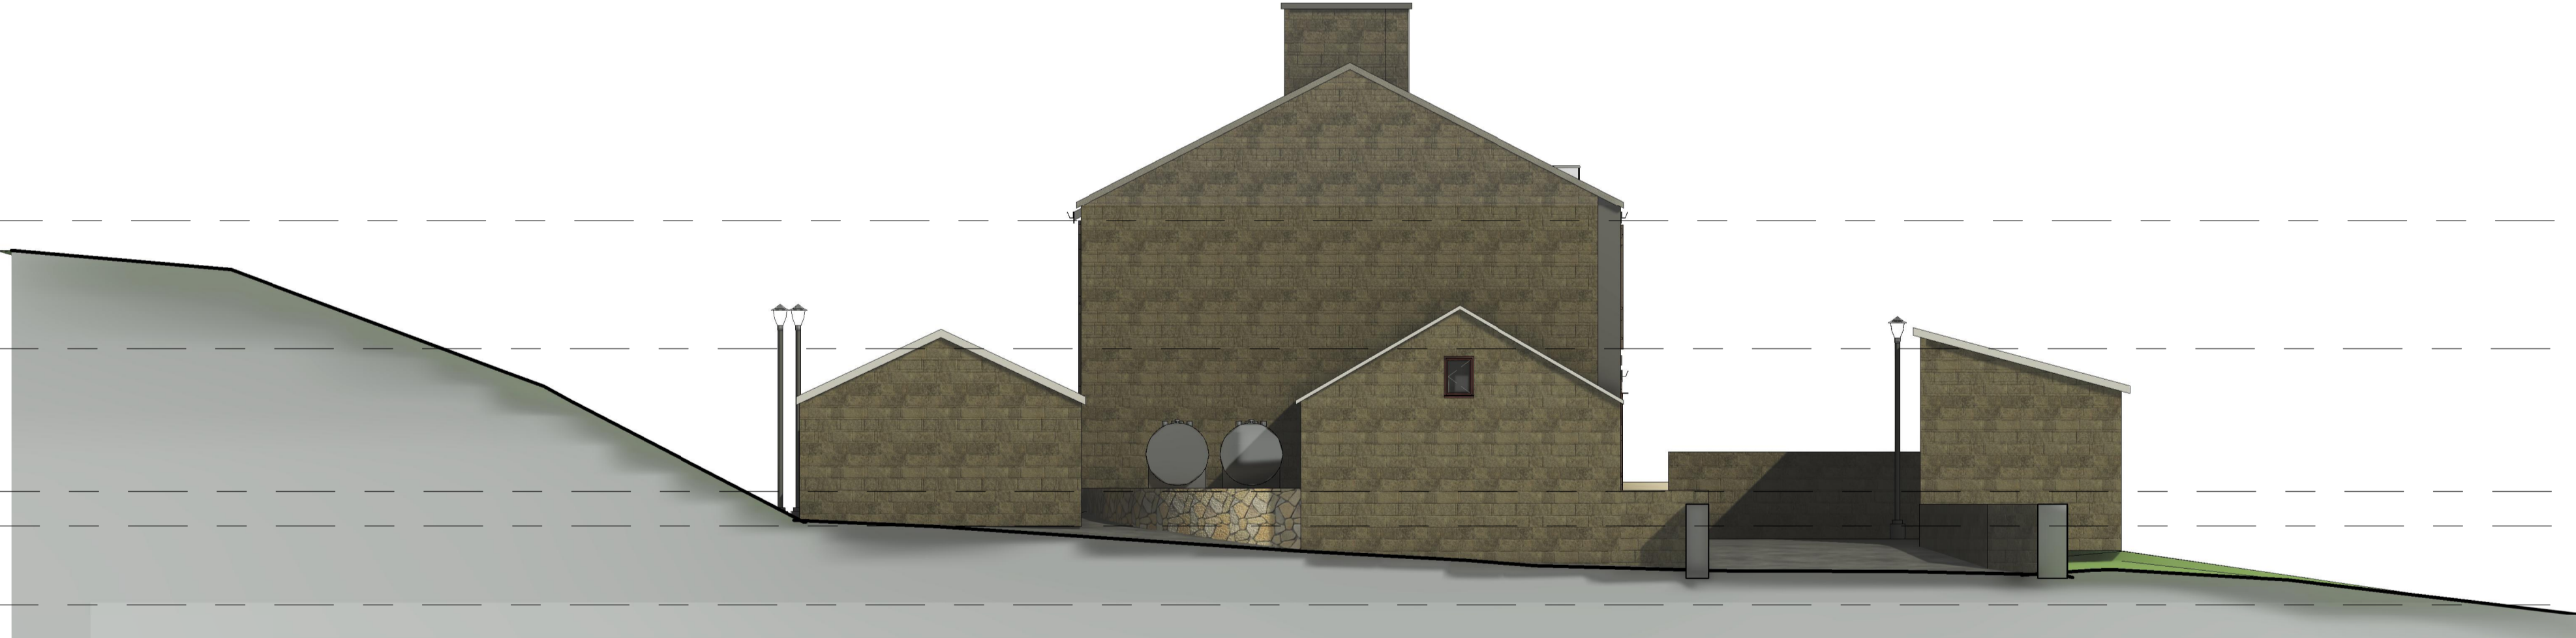

Proposed LH Side Elevation  
Scale: 1 : 100

- Roof Terrace 5500
- 02 First Floor Plan 2900
- 0 Ground level
- Lower Ground -700
- 1 Basement -2300



Proposed RH Side Elevation  
Scale: 1 : 100

Rev	Description	Date
B	Bat Tiles Added	06.10.21
A	Amended Scheme	10.08.21

Client: Mr William Vaughan

Proposed Elevations

(DR)15

Revision B