



FRONT ELEVATION (SCALE 1:50)


REAR ELEVATION (SCALE 1:50)

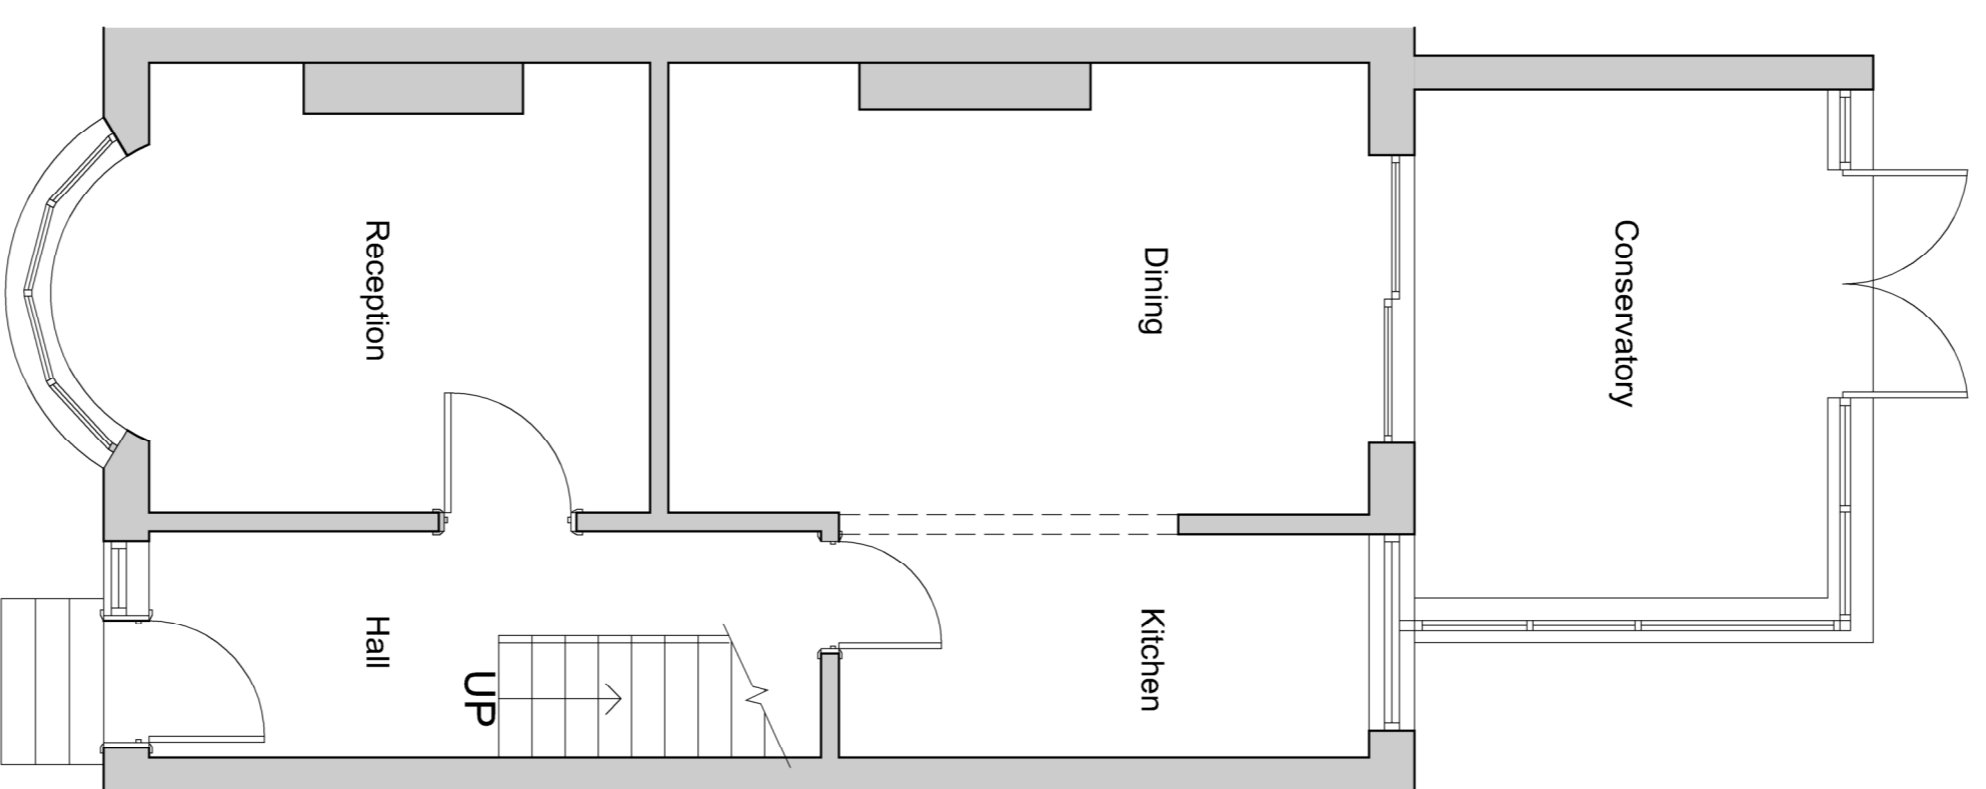

GROUND FLOOR PLAN (SCALE 1:50)

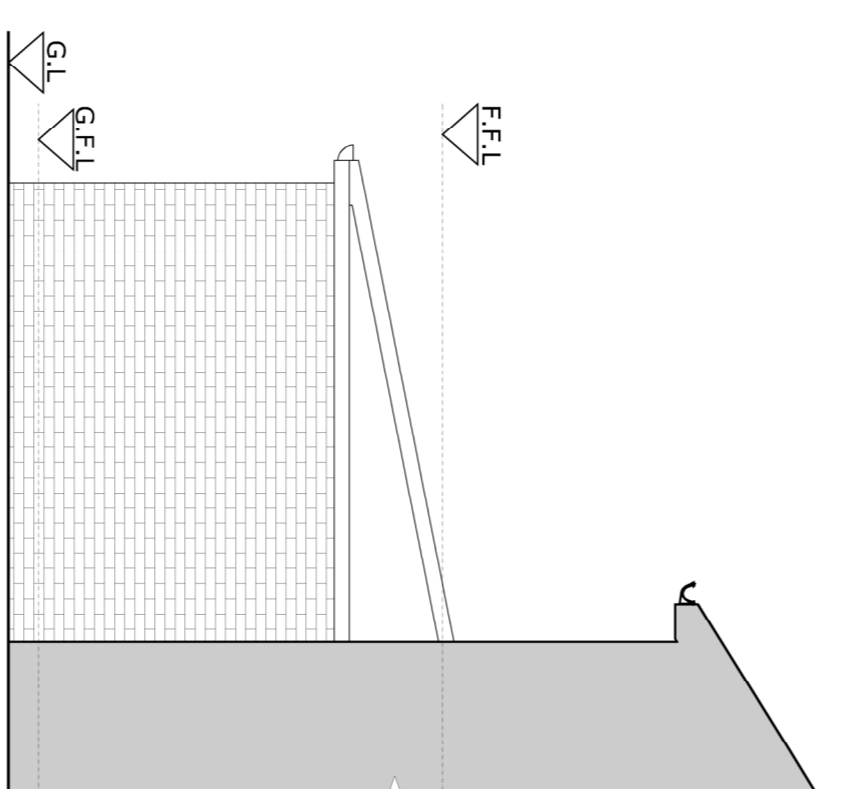


LEFT ELEVATION (SCALE 1:50)

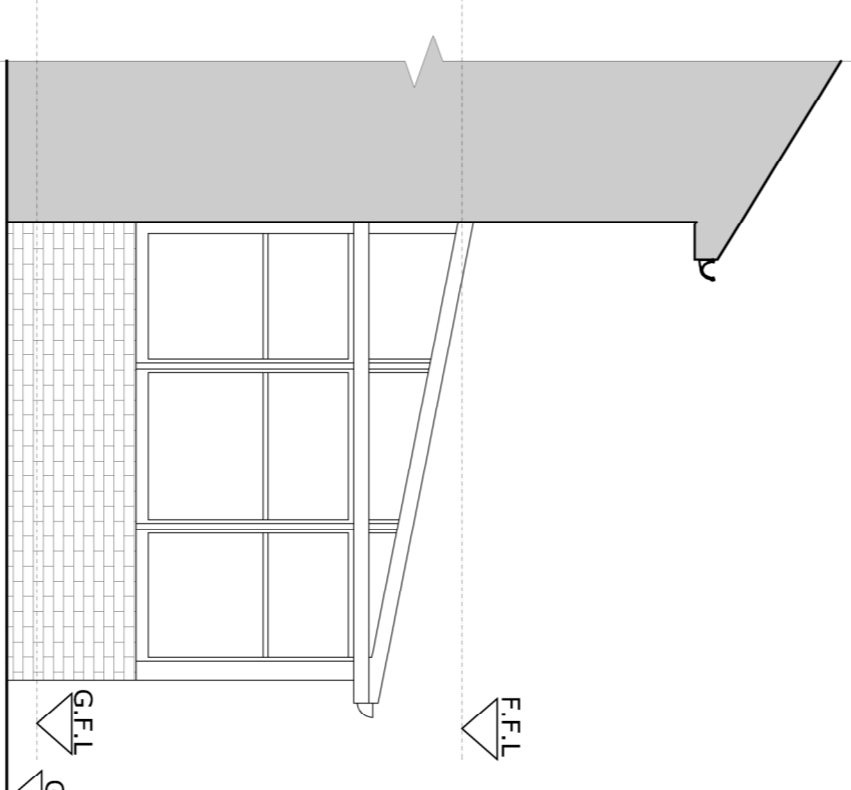

RIGHT ELEVATION (SCALE 1:50)

This drawing is protected under copyright

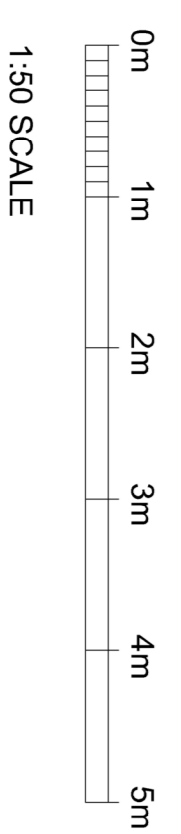

Note:
 All dimensions need to be checked and adjusted on site. Boundary of both sides needs to be checked.
 Discuss discrepancy in dimensions with the Architect.
 All building work needs to be discussed with Building Control Officer before commencement.
 All changes required by BCO should be discussed with the Architect.
 Refer to Structural Engineer's drawings for structural information and calculations.

PROJECT		CLIENT	
194 Parkside Avenue		[REDACTED]	
SHEET		Date	
Existing Drawing		05/08/21	
		Project Number	
		314	
		Scale (@ A1)	
		1 : 50	
		DRAWING NUMBER	
		PL003	
		REV	