





Internal heights may change based on Building Regulations Approval

Window to be obscure glazed

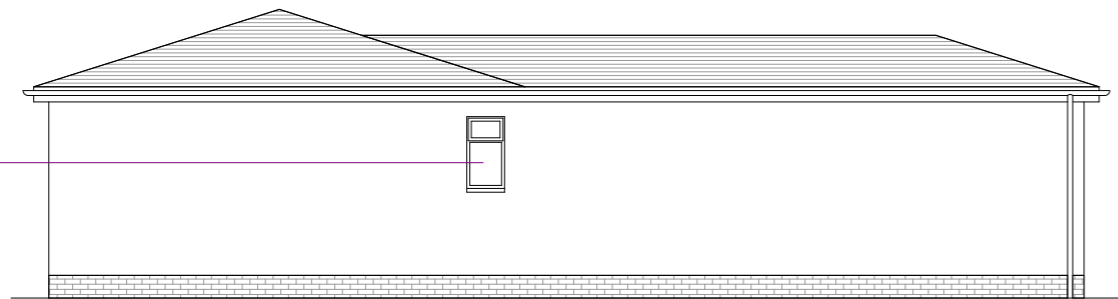


Left Side Elevation


Internal floor level to be minimum 300mm above external ground level

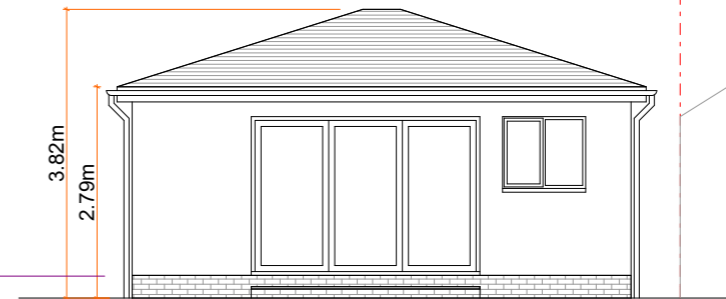

Rear Elevation

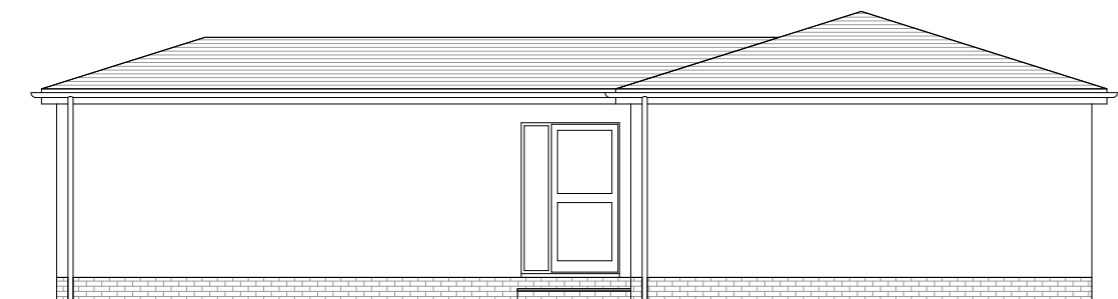


Right Side Elevation

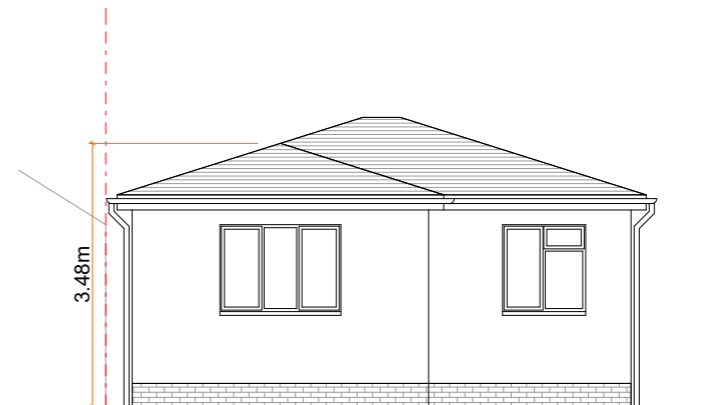

Front Elevation


Hatched region annotates head height 2.5m and above

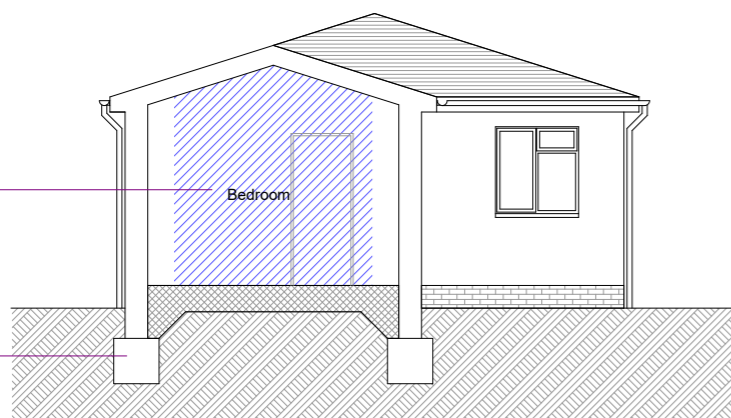

General Section Through Bedroom

Foundations as presumed. To be confirmed by a Structural Engineer

Hatched region annotates head height 2.5m and above

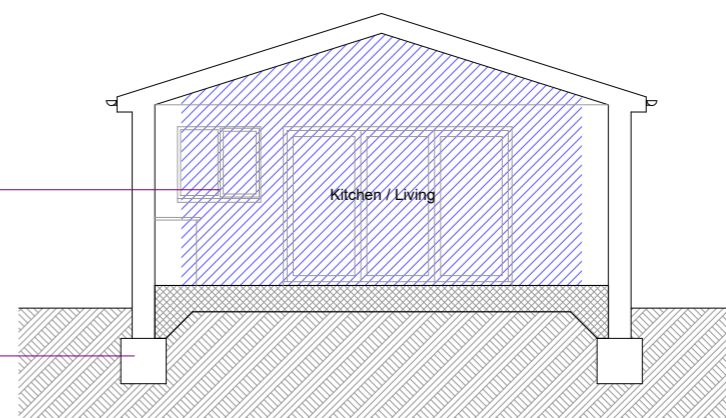

General Section Through Kitchen / Living

Foundations as presumed. To be confirmed by a Structural Engineer

Site	124 Alderney Road Erith DA8 2JD	
Description	New 1 bedroom detached dwelling	
Drawing	Proposed Elevations and Sections	
Drawn By	Crabtree_Designs@outlook.com	
Client	Ms D Deering	Scale 1:100 @ A3
Reference	124/Alderney-Rd/PL2/D3	Date 08/09/2021
All measurements to be checked on site		