


EXISTING ELEVATIONS : 1:100




EXISTING FRONT ELEVATION

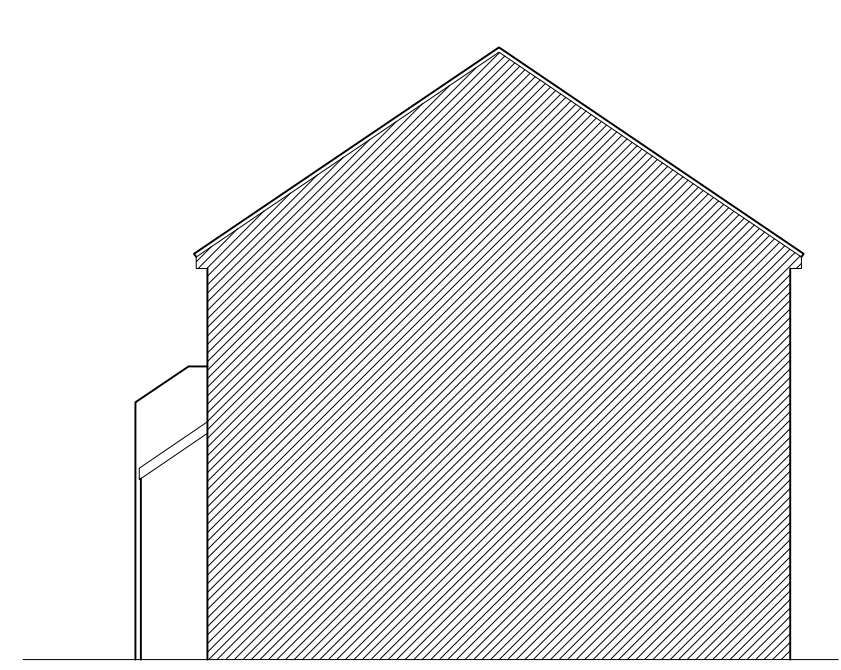

EXISTING SIDE ELEVATION



EXISTING REAR ELEVATION

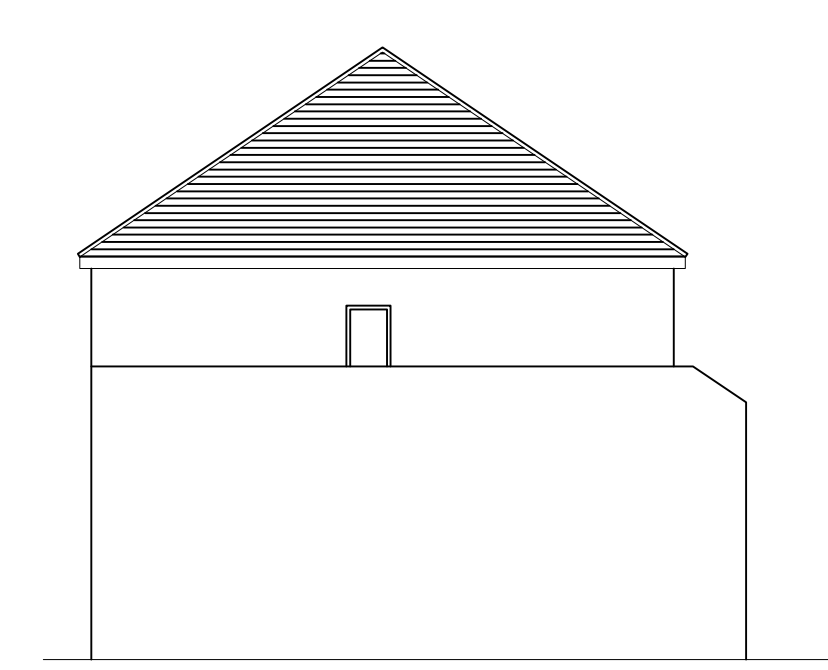


EXISTING SIDE ELEVATION

PROPOSED ELEVATIONS : 1:100




PROPOSED FRONT ELEVATION

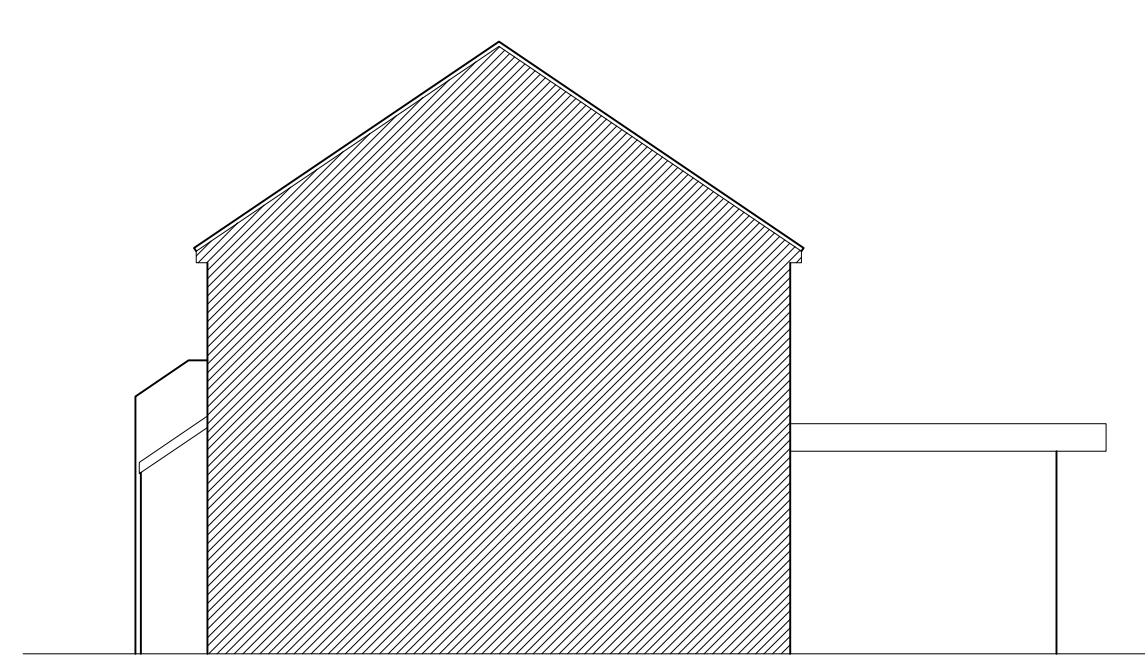

PROPOSED SIDE ELEVATION




PROPOSED REAR ELEVATION

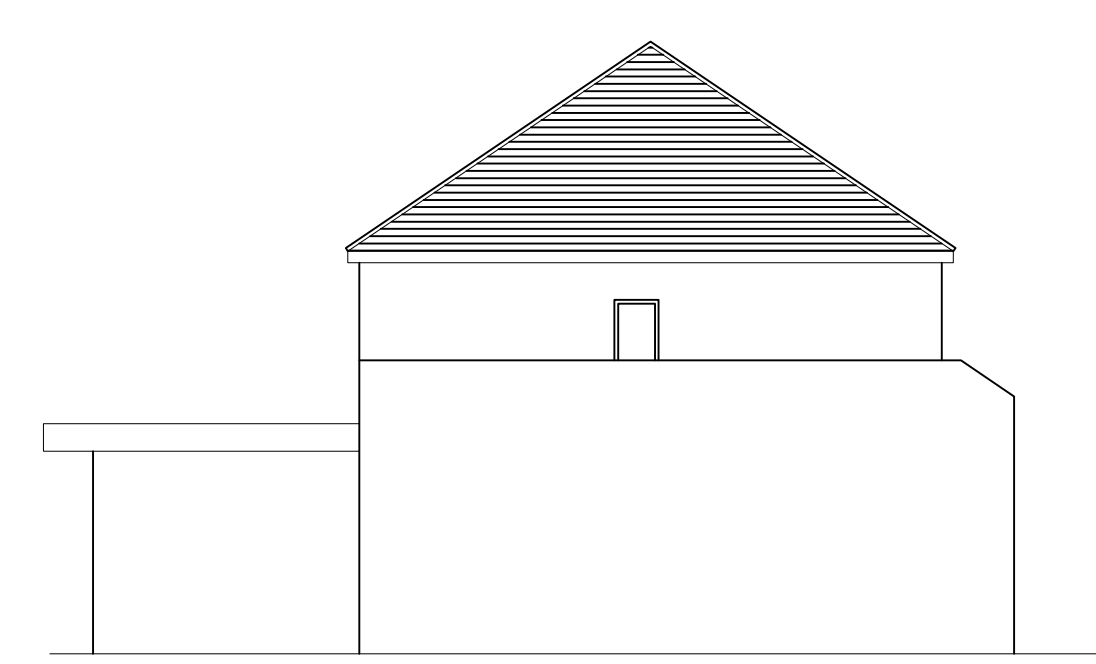


PROPOSED SIDE ELEVATION

EXISTING FLOOR PLAN : 1:100

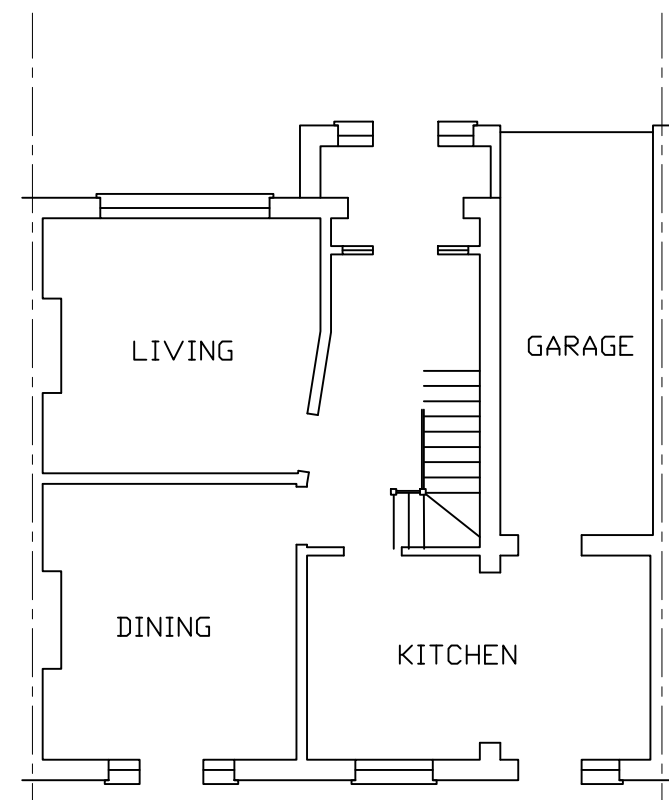


EXISTING GROUND FLOOR PLAN

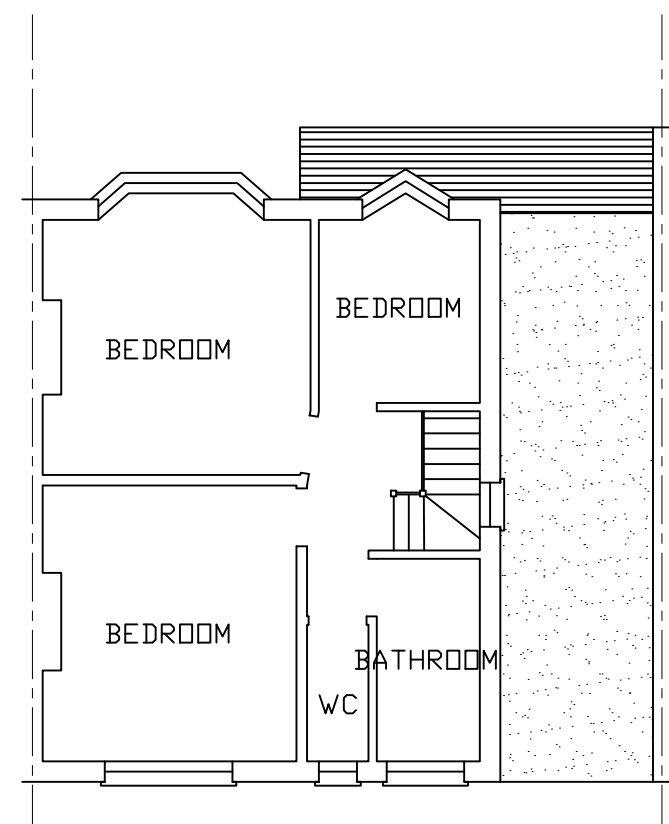

EXISTING FIRST FLOOR PLAN

PROPOSED FLOOR PLANS : 1:50

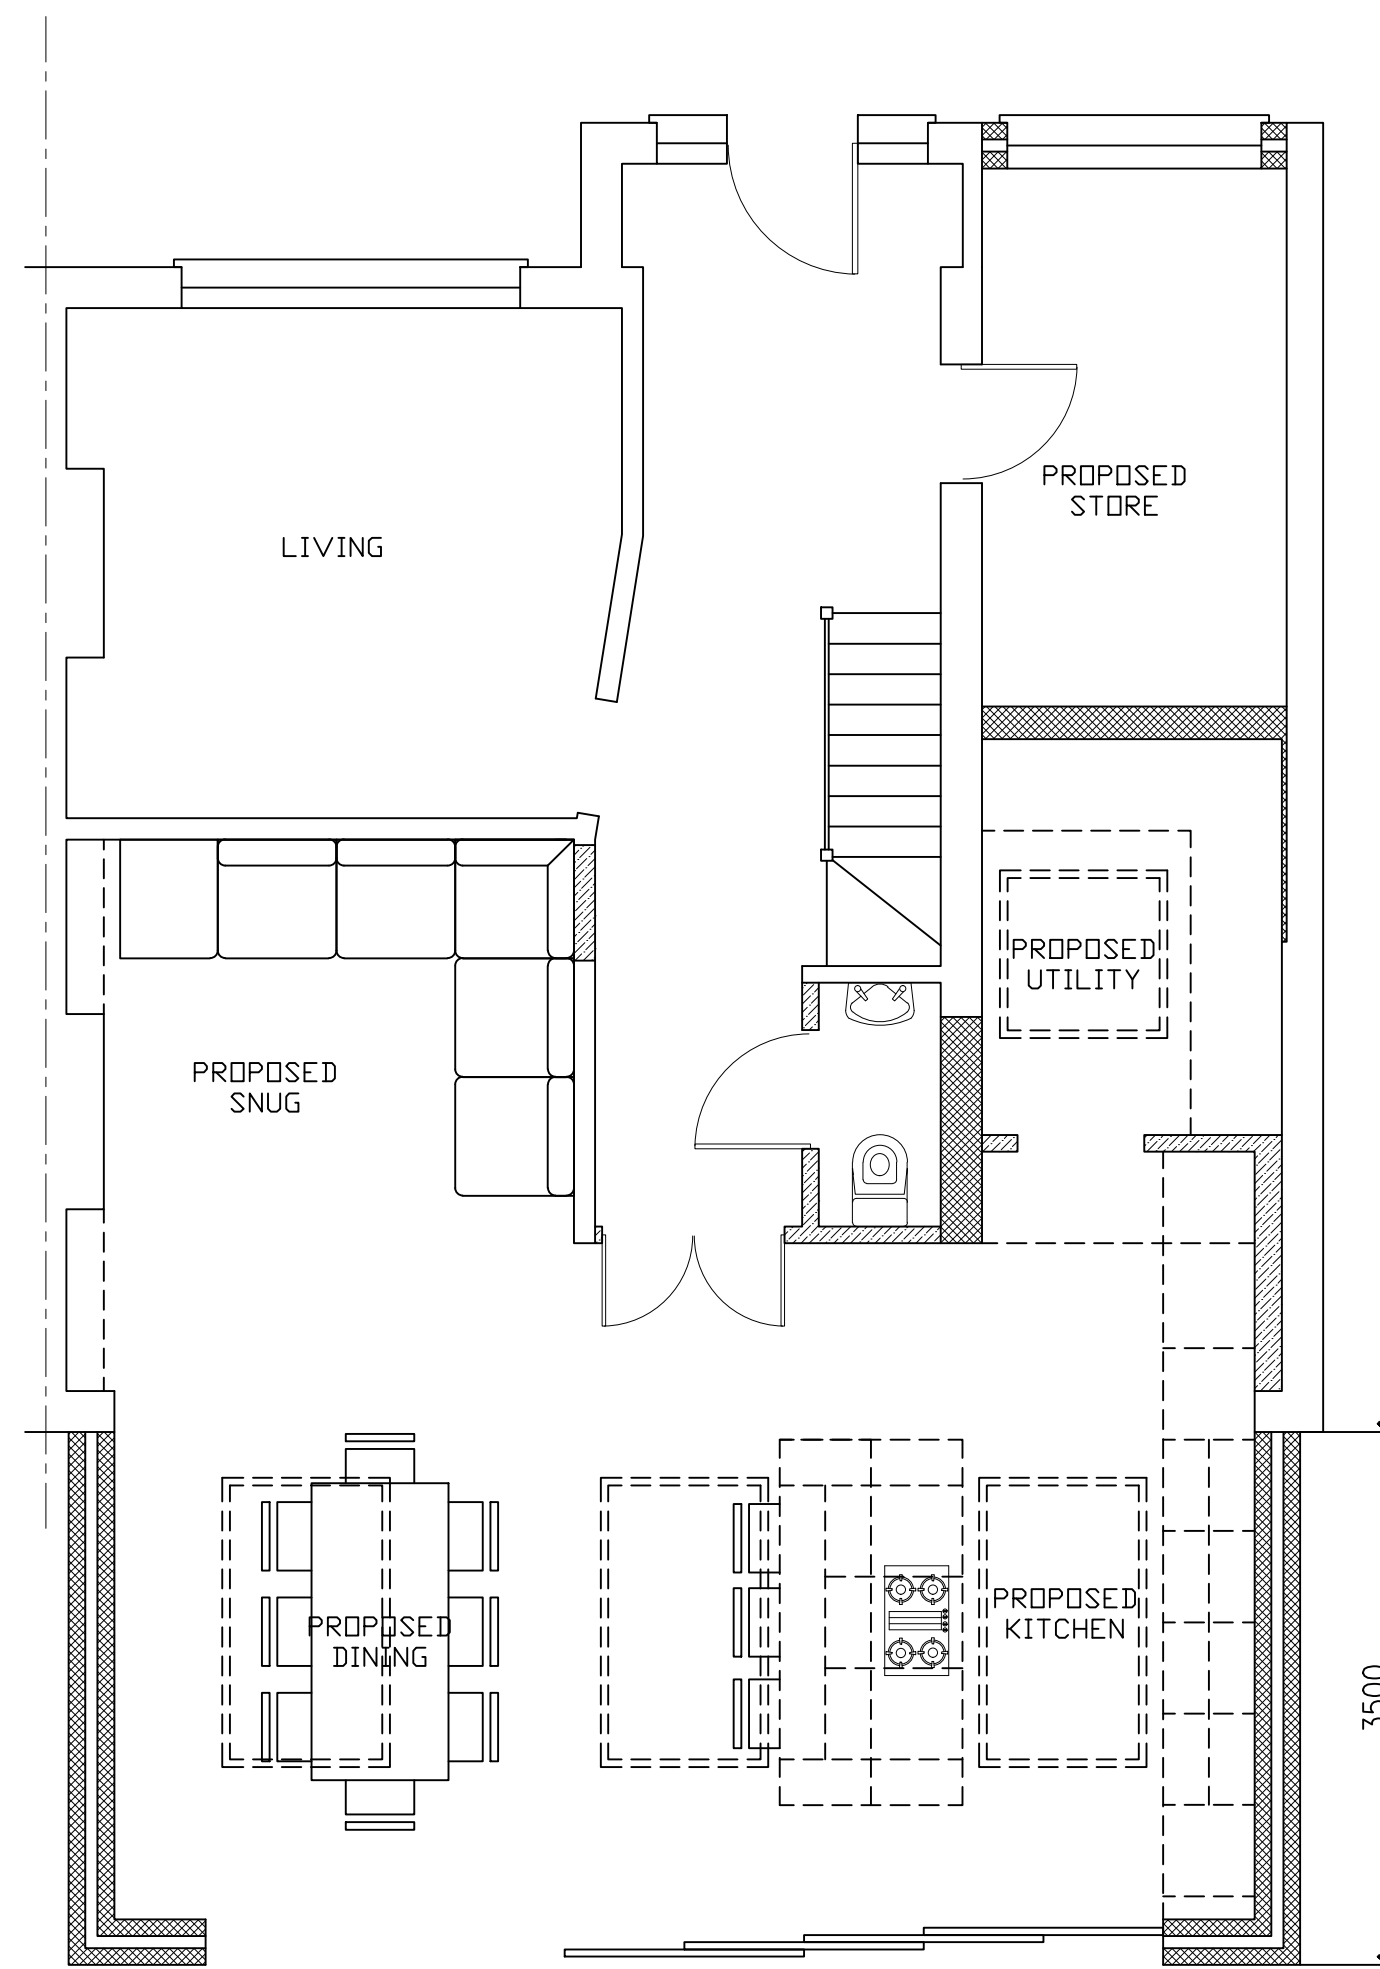

PROPOSED GROUND FLOOR PLAN

DRAWING SIZE A1  
MAIN SCALE 1: 50



OUTLINE OF PROPOSED EXTENSION


26 24 22

BERKELEY AVENUE

SITE/BLOCK PLAN - 1:200



LOCATION PLAN : SCALE  
1:1250

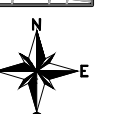

ATTOE BUILDING  
BUILDING DESIGN & PLANNING EXPERTS  
DESIGN  
020 8308 0358  
gerry@attoebuildingdesign.co.uk  
www.attoebuildingdesign.co.uk

24 BERKELEY AVENUE, BEXLEYHEATH, DA7 4UA

PROJECT DESCRIPTION:  
SINGLE STOREY REAR EXTENSION

DRAWN BY : GERRY ATTOE DRAWING NUMBER :  
DATE : 2ND SEPTEMBER 2021 24BERKELEY/PD/A/001