



- NOTES:
- Do not scale from this drawing.
 - All dimensions to be verified on site and is in mm.
 - Builder to verify all dimensions, heights and levels prior to commencement of work.
 - All documents shall be checked to ensure that they are compatible by the contractor before construction commences. In the event of apparent ambiguity or contradiction the engineer and/ or architect shall be notified immediately.
 - The contractor in preparing his estimate shall visit the site and acquaint himself with the problems involved.
 - The contractor shall issue all statutory notices to the local Authority during progress and completion of works.

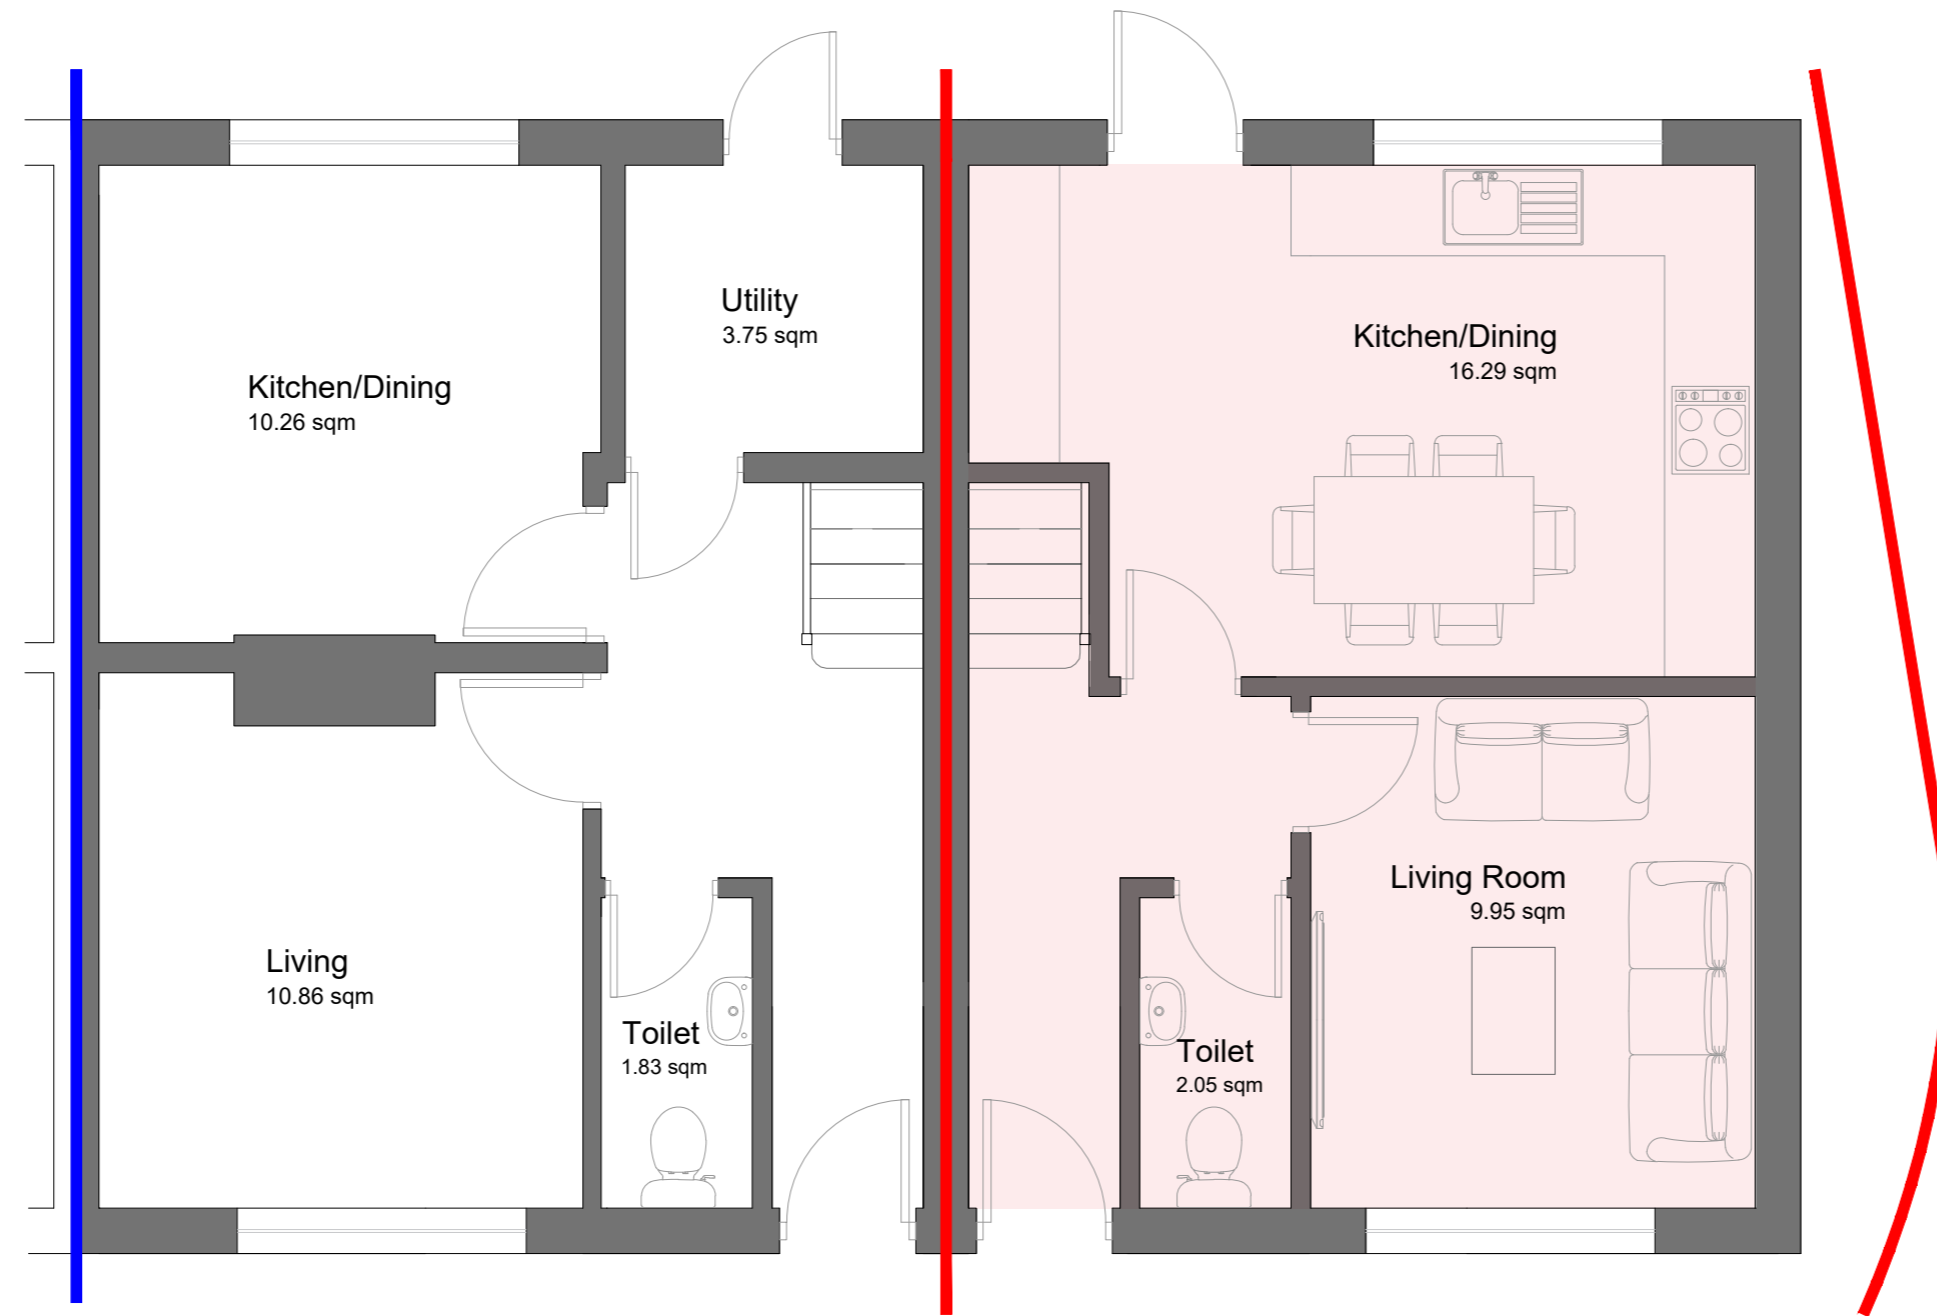


GROUND FLOOR PLAN

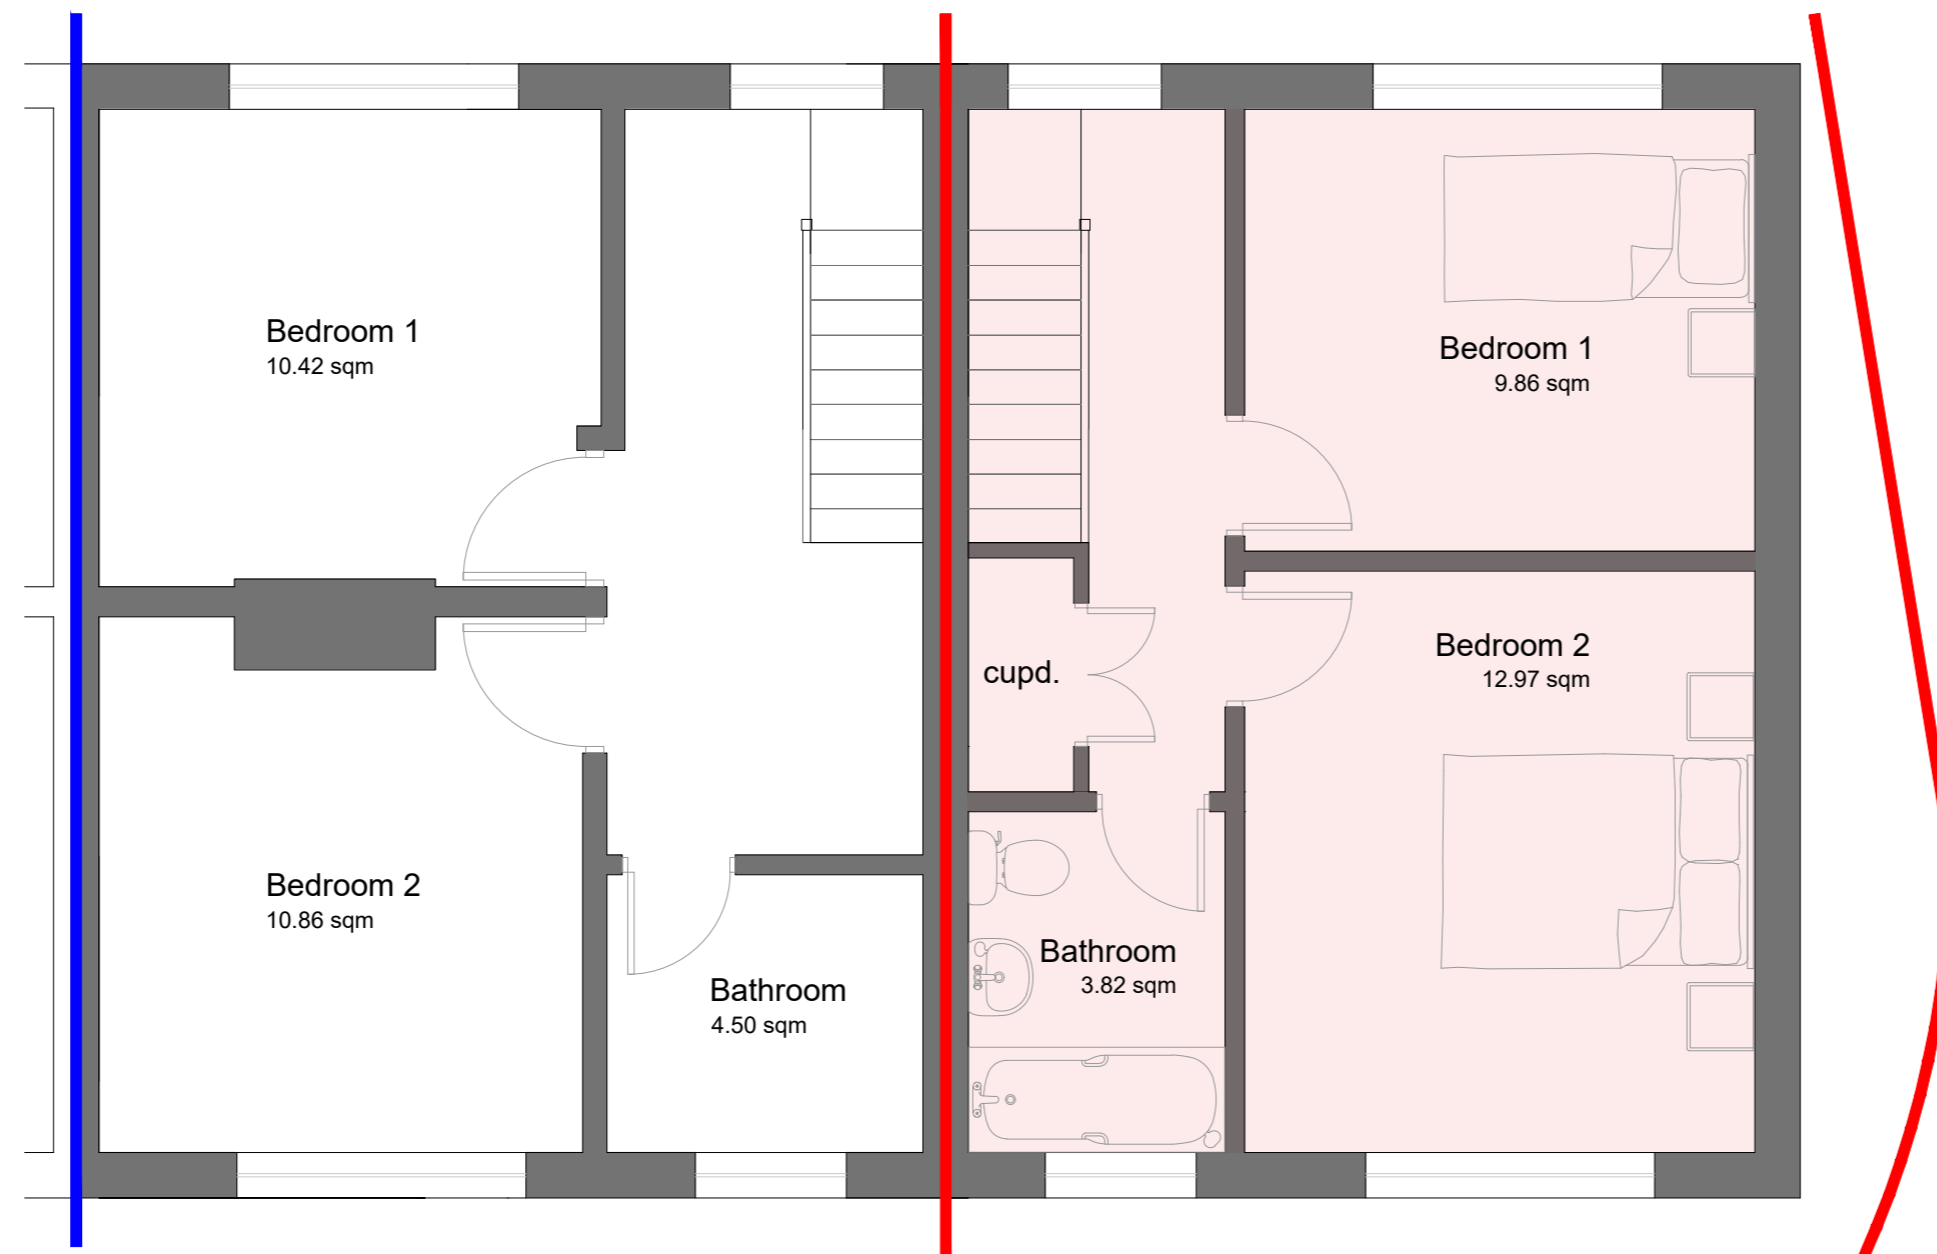

FIRST FLOOR PLAN

Key:

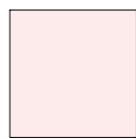 Proposed Dwelling
Type - 2b3p
GIA - 71.74 sqm

REV:	DESCRIPTION:	BY:	DATE:
STATUS: PLANNING			

BARRON EDWARDS
PLANNING & ARCHITECTURE

Whitehall Place Ltd
47 The Terrace
Gravesend, Kent
DA12 2DL
01474 247 787
info@barronedwards.co.uk
www.barronedwards.co.uk

SITE: 2 Groombridge Close
Welling
DA16 2BS

TITLE: Proposed Floor Plans

SCALE: AT A2: 1:50	DATE: 13/09/2021	DRAWN: GK
PROJECT NO: GL02-A	DRAWING NO: 004	REVISION: A

Scale 1:50 