




**PROPOSED GROUND FLOOR PLAN**  
SCALE 1:50 AT A1 (1:100 AT A3)

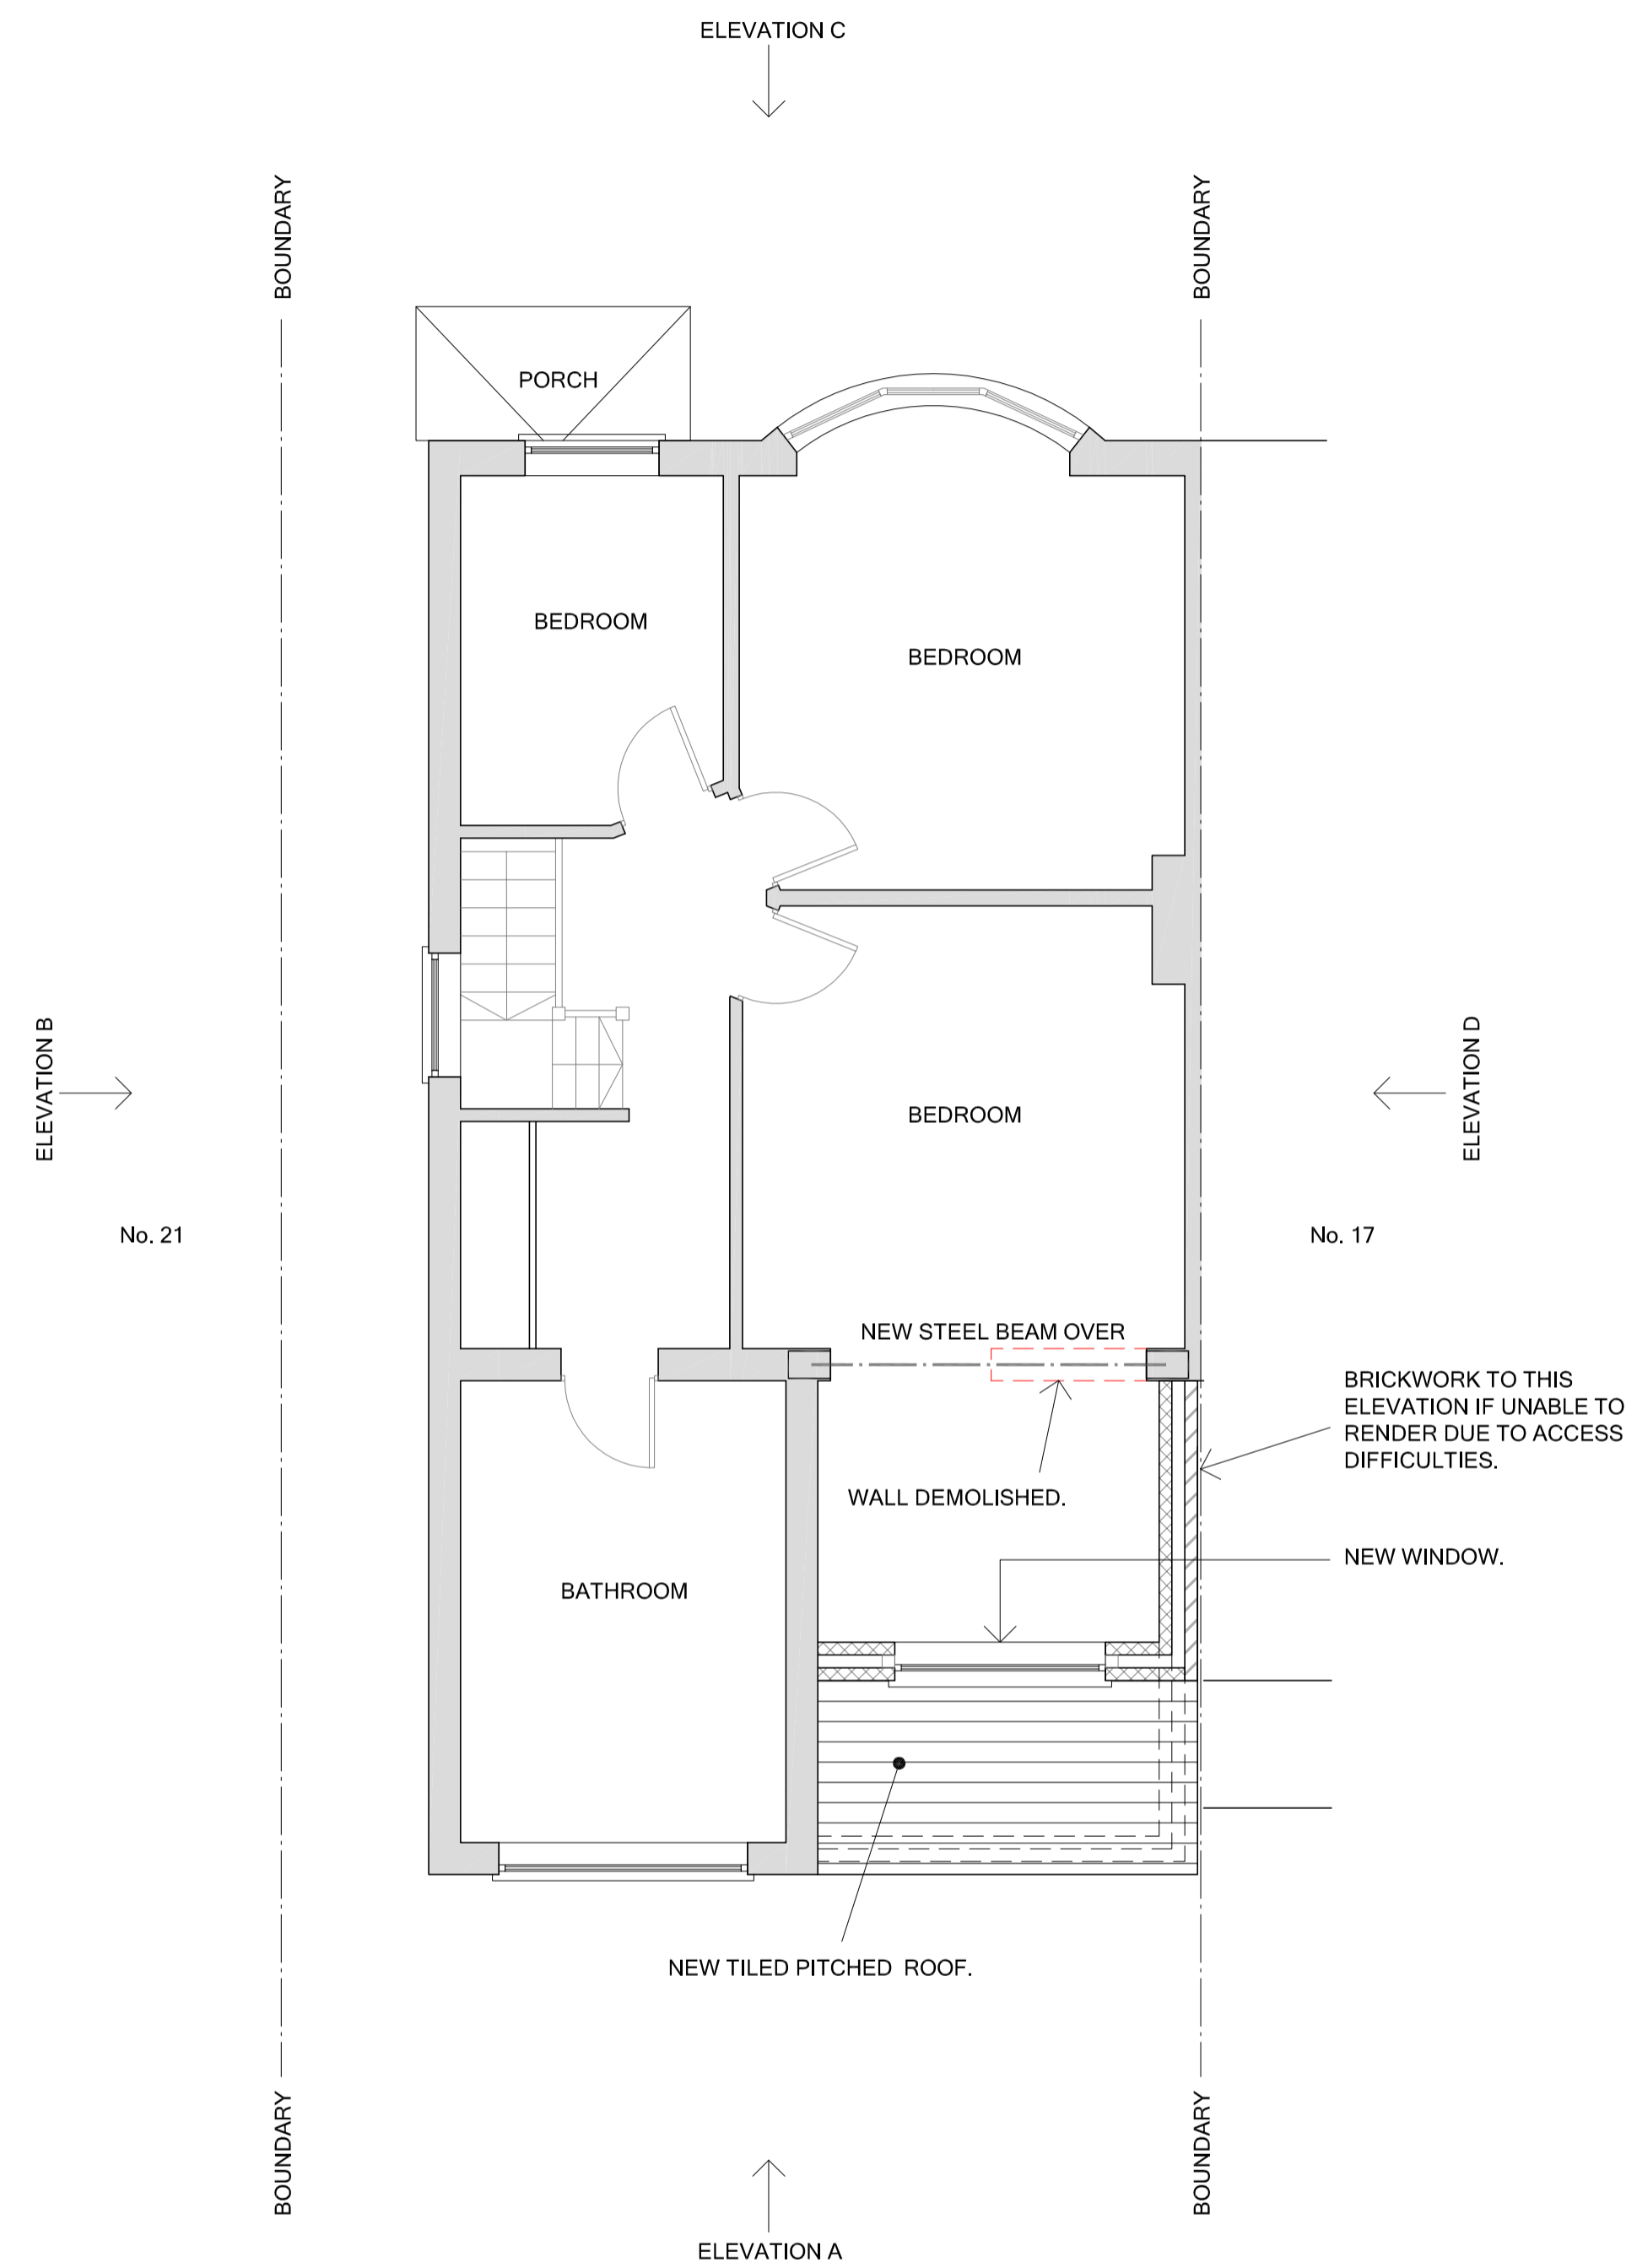

**PROPOSED FIRST FLOOR PLAN**  
SCALE 1:50 AT A1 (1:100 AT A3)

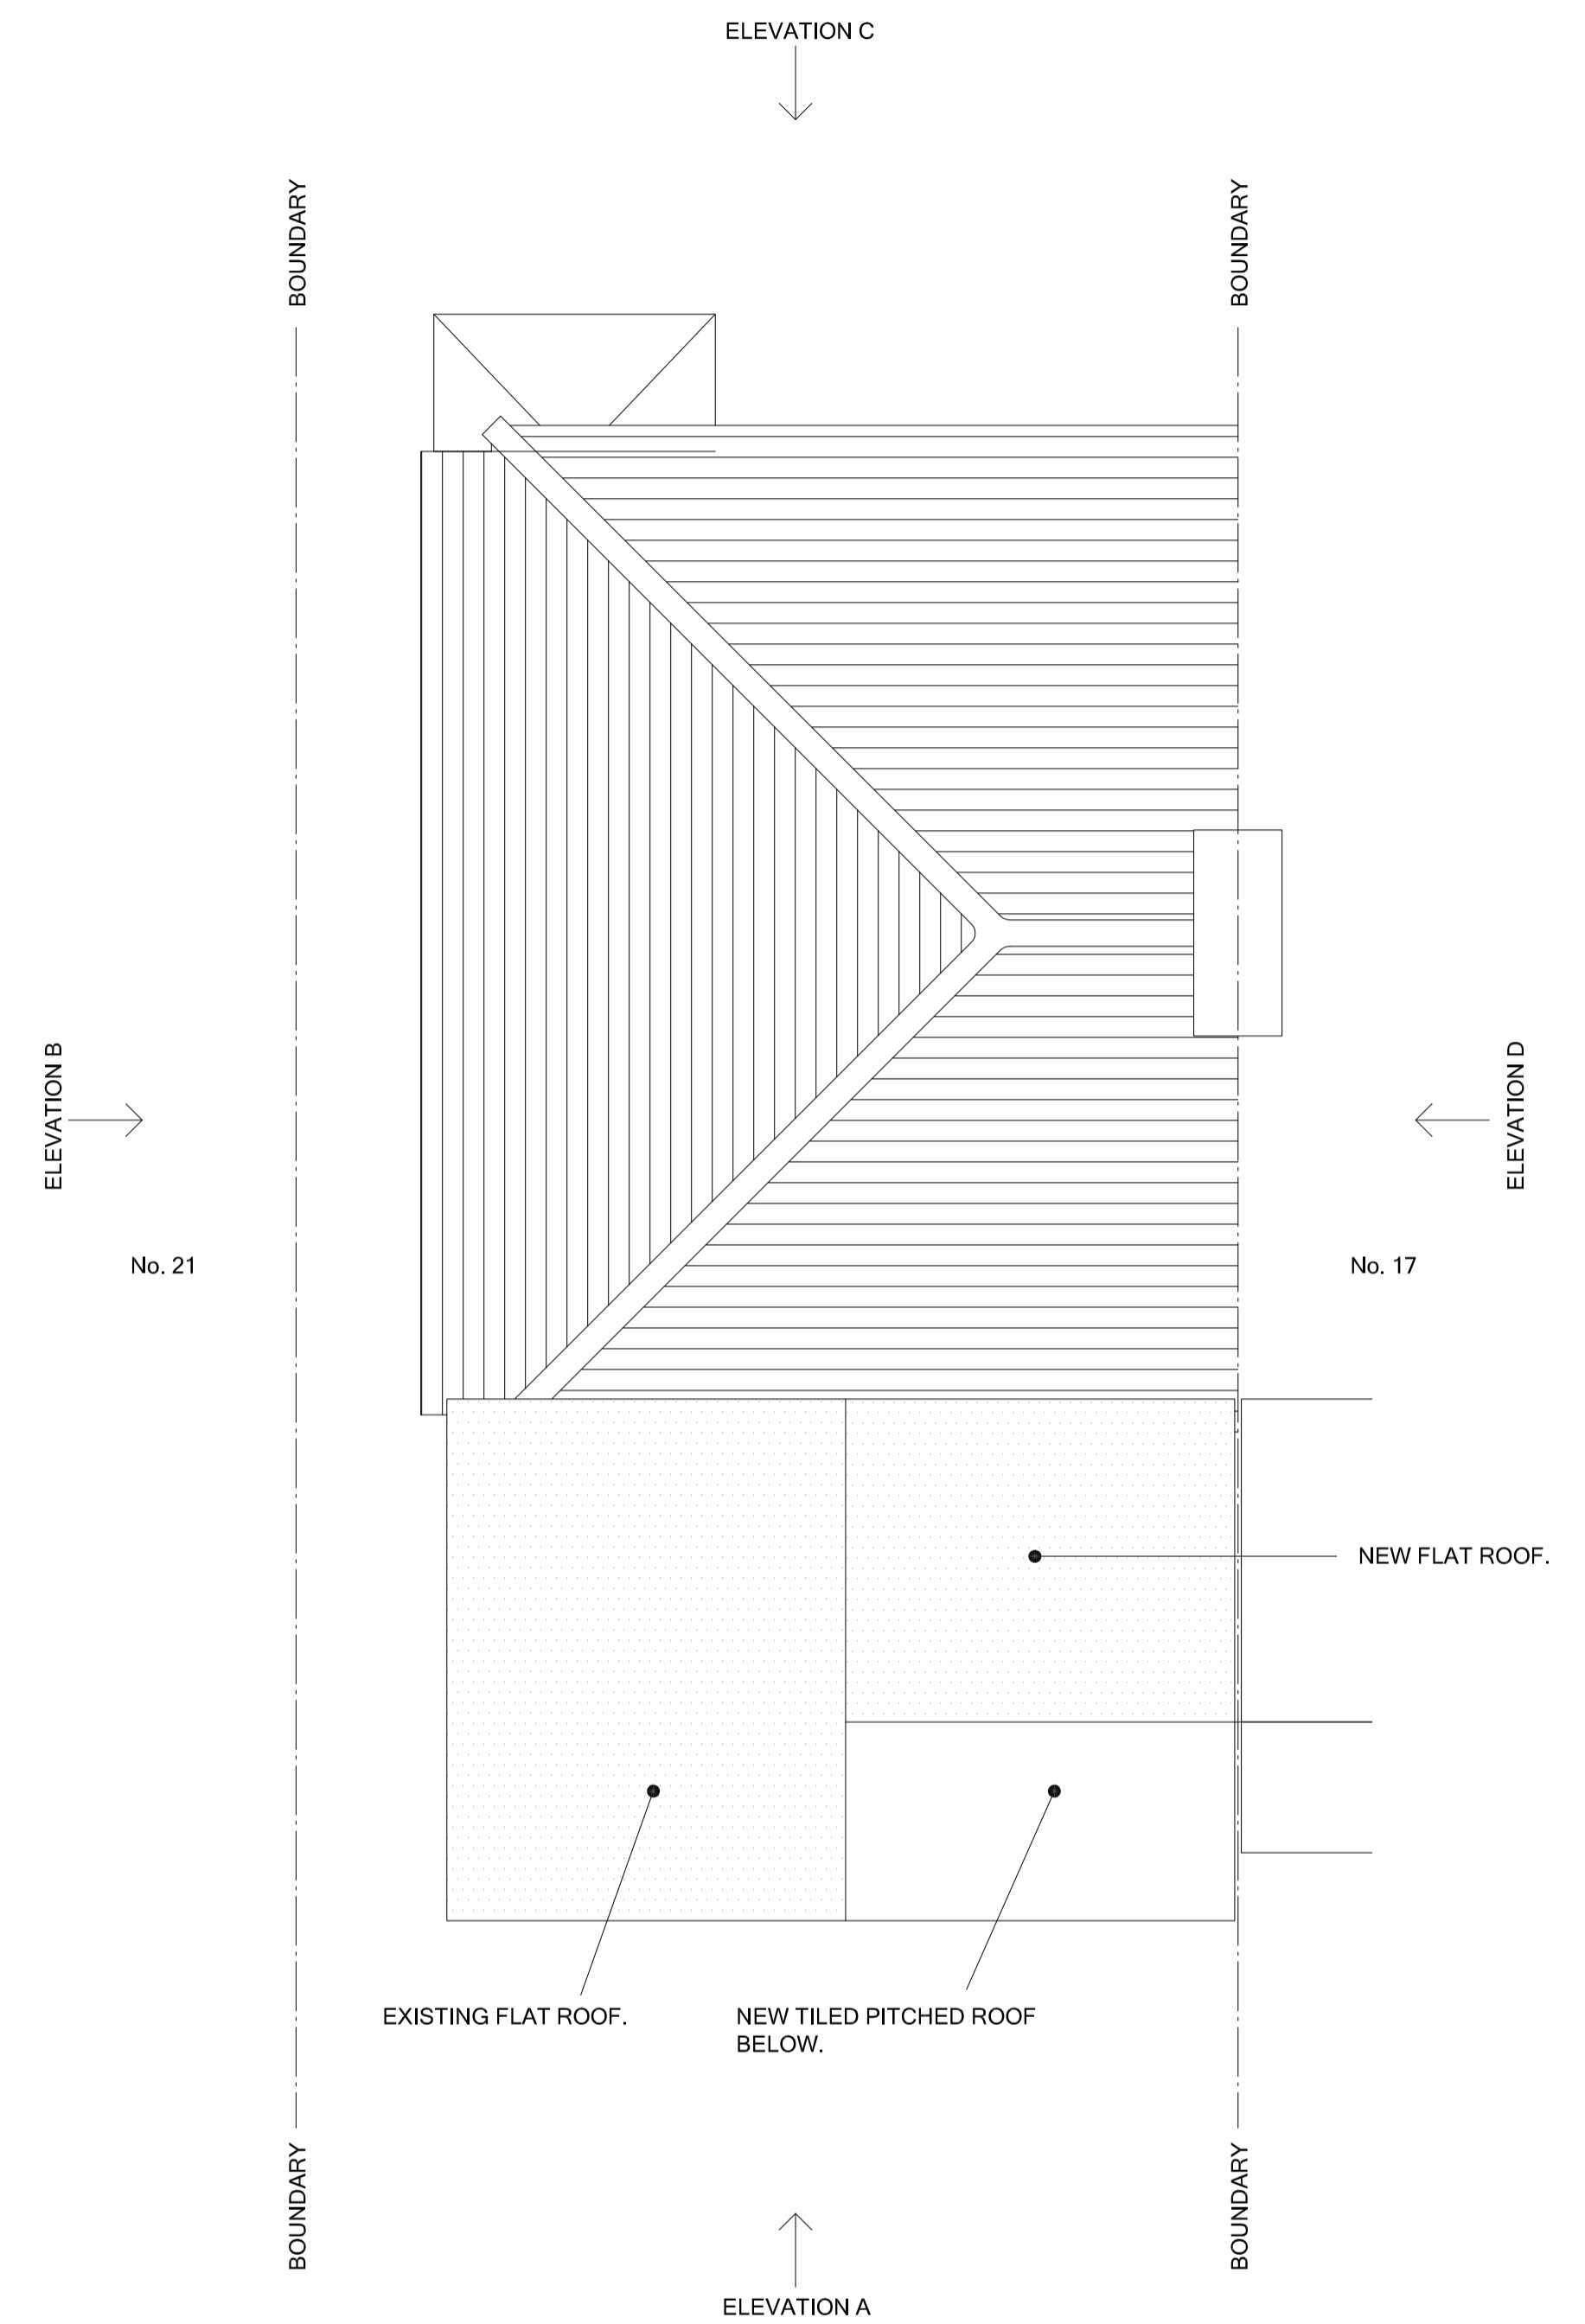

**PROPOSED ROOF PLAN**  
SCALE 1:50 AT A1 (1:100 AT A3)

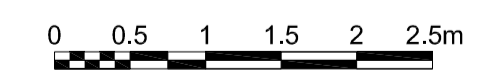

FOR ELEVATIONS REFER TO DRAWINGS 102&103.

<b>PROPOSED DETAILS OF DOUBLE STOREY EXTENSION PLANS - SHEET 2 OF 6</b>					Job Title	19 EXETER ROAD, WELLING, KENT, DA16 3JZ			
					Client	MR. D. PATHAK			
drawn	date	scale	Cl checked	CAD filename					
AW	SEPT '21	AS SHOWN		DP					
Job No.	Drg No.		Status/Revision						
P	101		-						