

Notes:

Do not scale from this drawing, unless for planning purposes.


All measurements and levels shown are to be checked before work commences.

All building work is to comply with current Building Regulations & British Standards and to manufacturers specifications if noted.


All structural elements shown are a guide only and are to be verified by a Structural Engineer and/or Building Control Authorities prior to construction.

Codscopes Ltd. accept no responsibility for the structural integrity of the structure before, during and after construction.


Codscopes Ltd. accept no responsibility for the construction in the vicinity of property boundaries and party walls. Clients should be aware of the principles of the 'Party Wall Act 1996' and undertake relevant agreements before construction commences.

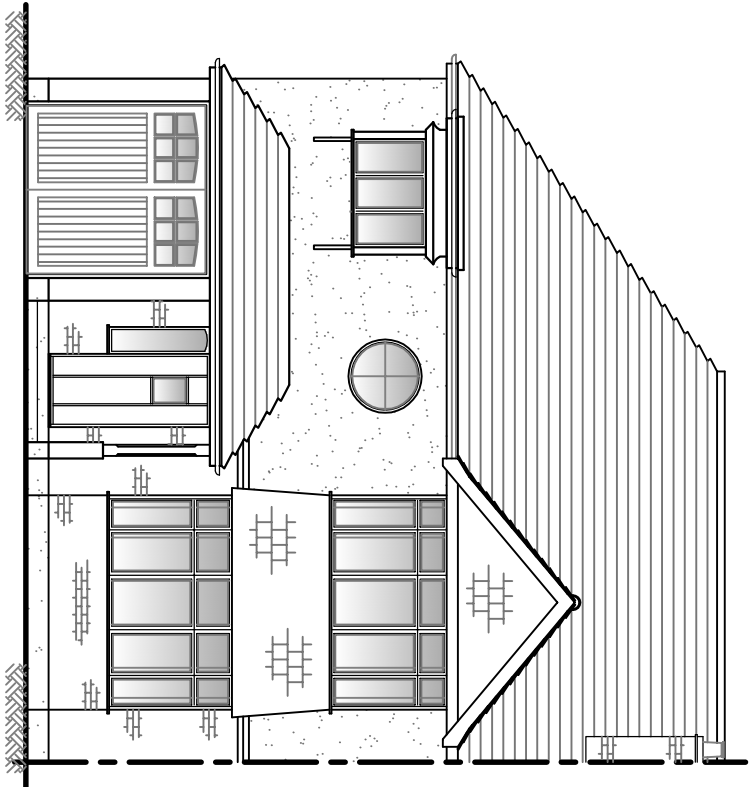


Proposed Front Elevation
scale 1:100

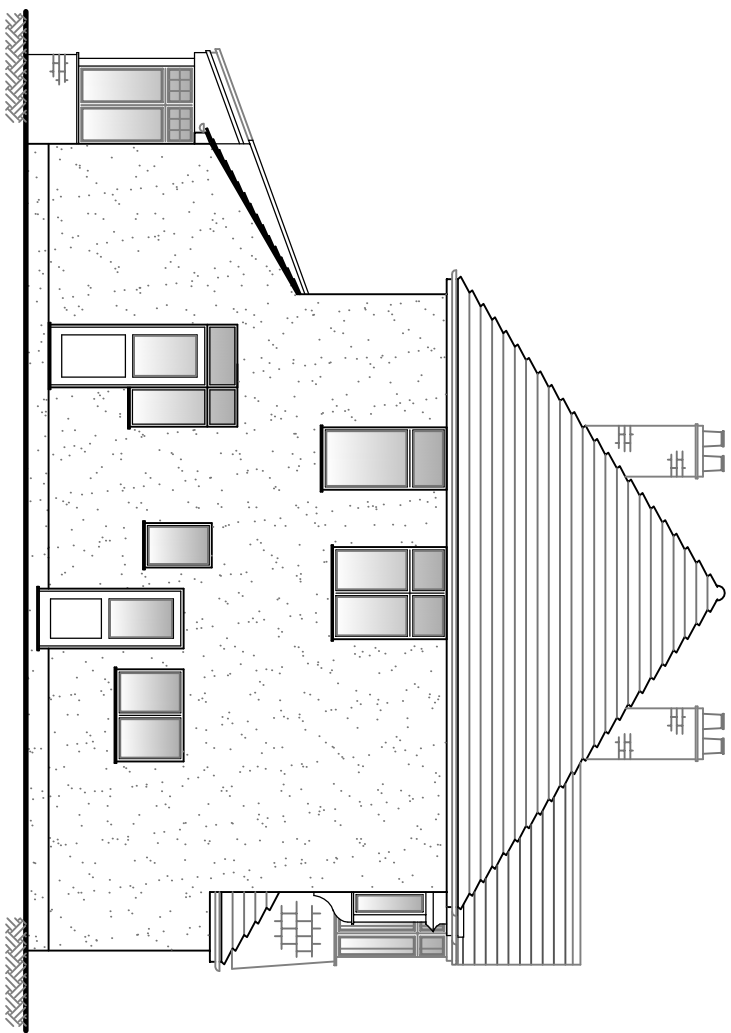

Proposed Left Side Elevation
scale 1:100

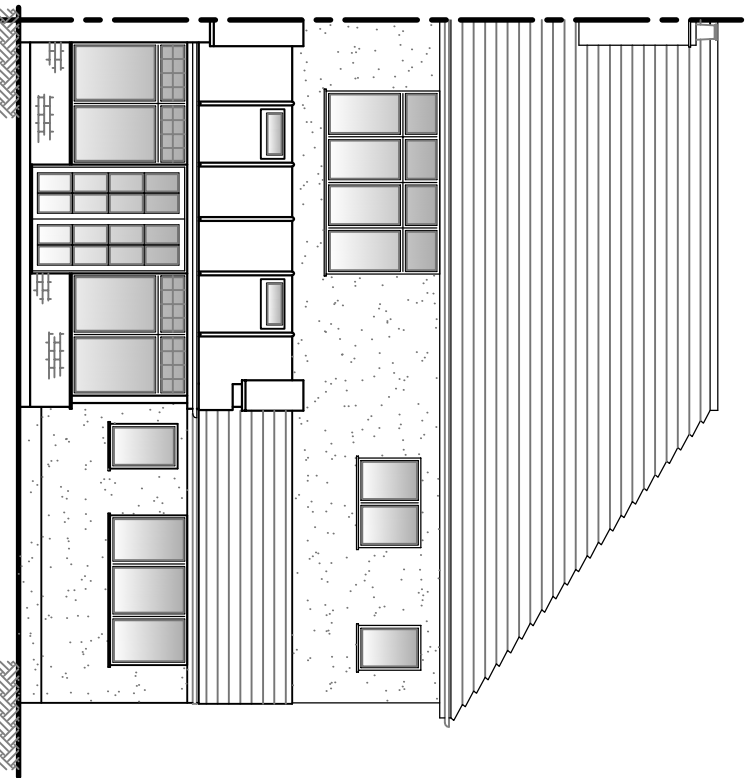

Proposed Rear Elevation
scale 1:100

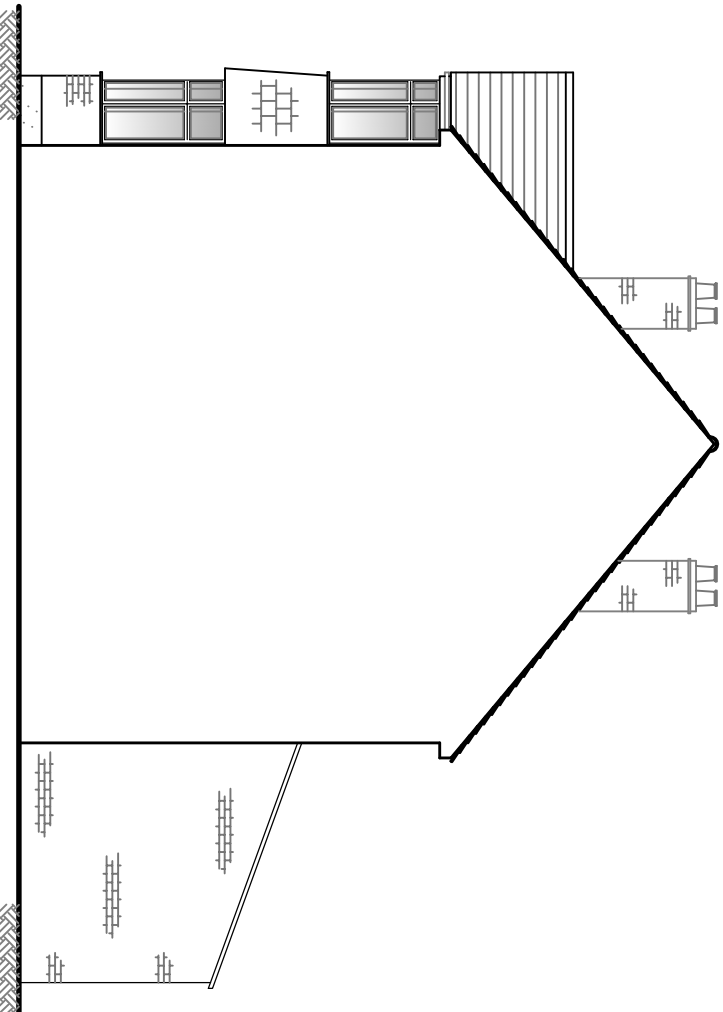

Proposed Right Side Elevation
scale 1:100



Proposed Ground Floor Plan
scale 1:100



Cadscopes ☐ ☐ ☐ ☐

architectural design

40 Knowle Road, Perenden Heath, Maidstone, Kent ME14 2BB enquiries@codscopes.co.uk www.codscopes.co.uk
Tel: 01622 683512

©Copyright in this drawing and work executed is and remains the property of Codscopes Limited and or its subsidiaries in accordance with the provisions of the Copyright Act.
Permission to produce copies or modify drawings in whole or in part for any purpose should be obtained from Codscopes Limited and any such reproductions should include this and the foregoing statement

Project

Proposed Extension
24 Selborne Road
Sidcup
Kent

Drawing Title

Proposed Elevations & Floor Plan

Scale	Date	Drawn	Checked
1:100 @ A2	Sep 21	SCB	
Drawing No.			Rev
PA/21/075/002			