



EXISTING GROUND FLOOR LAYOUT 1:50

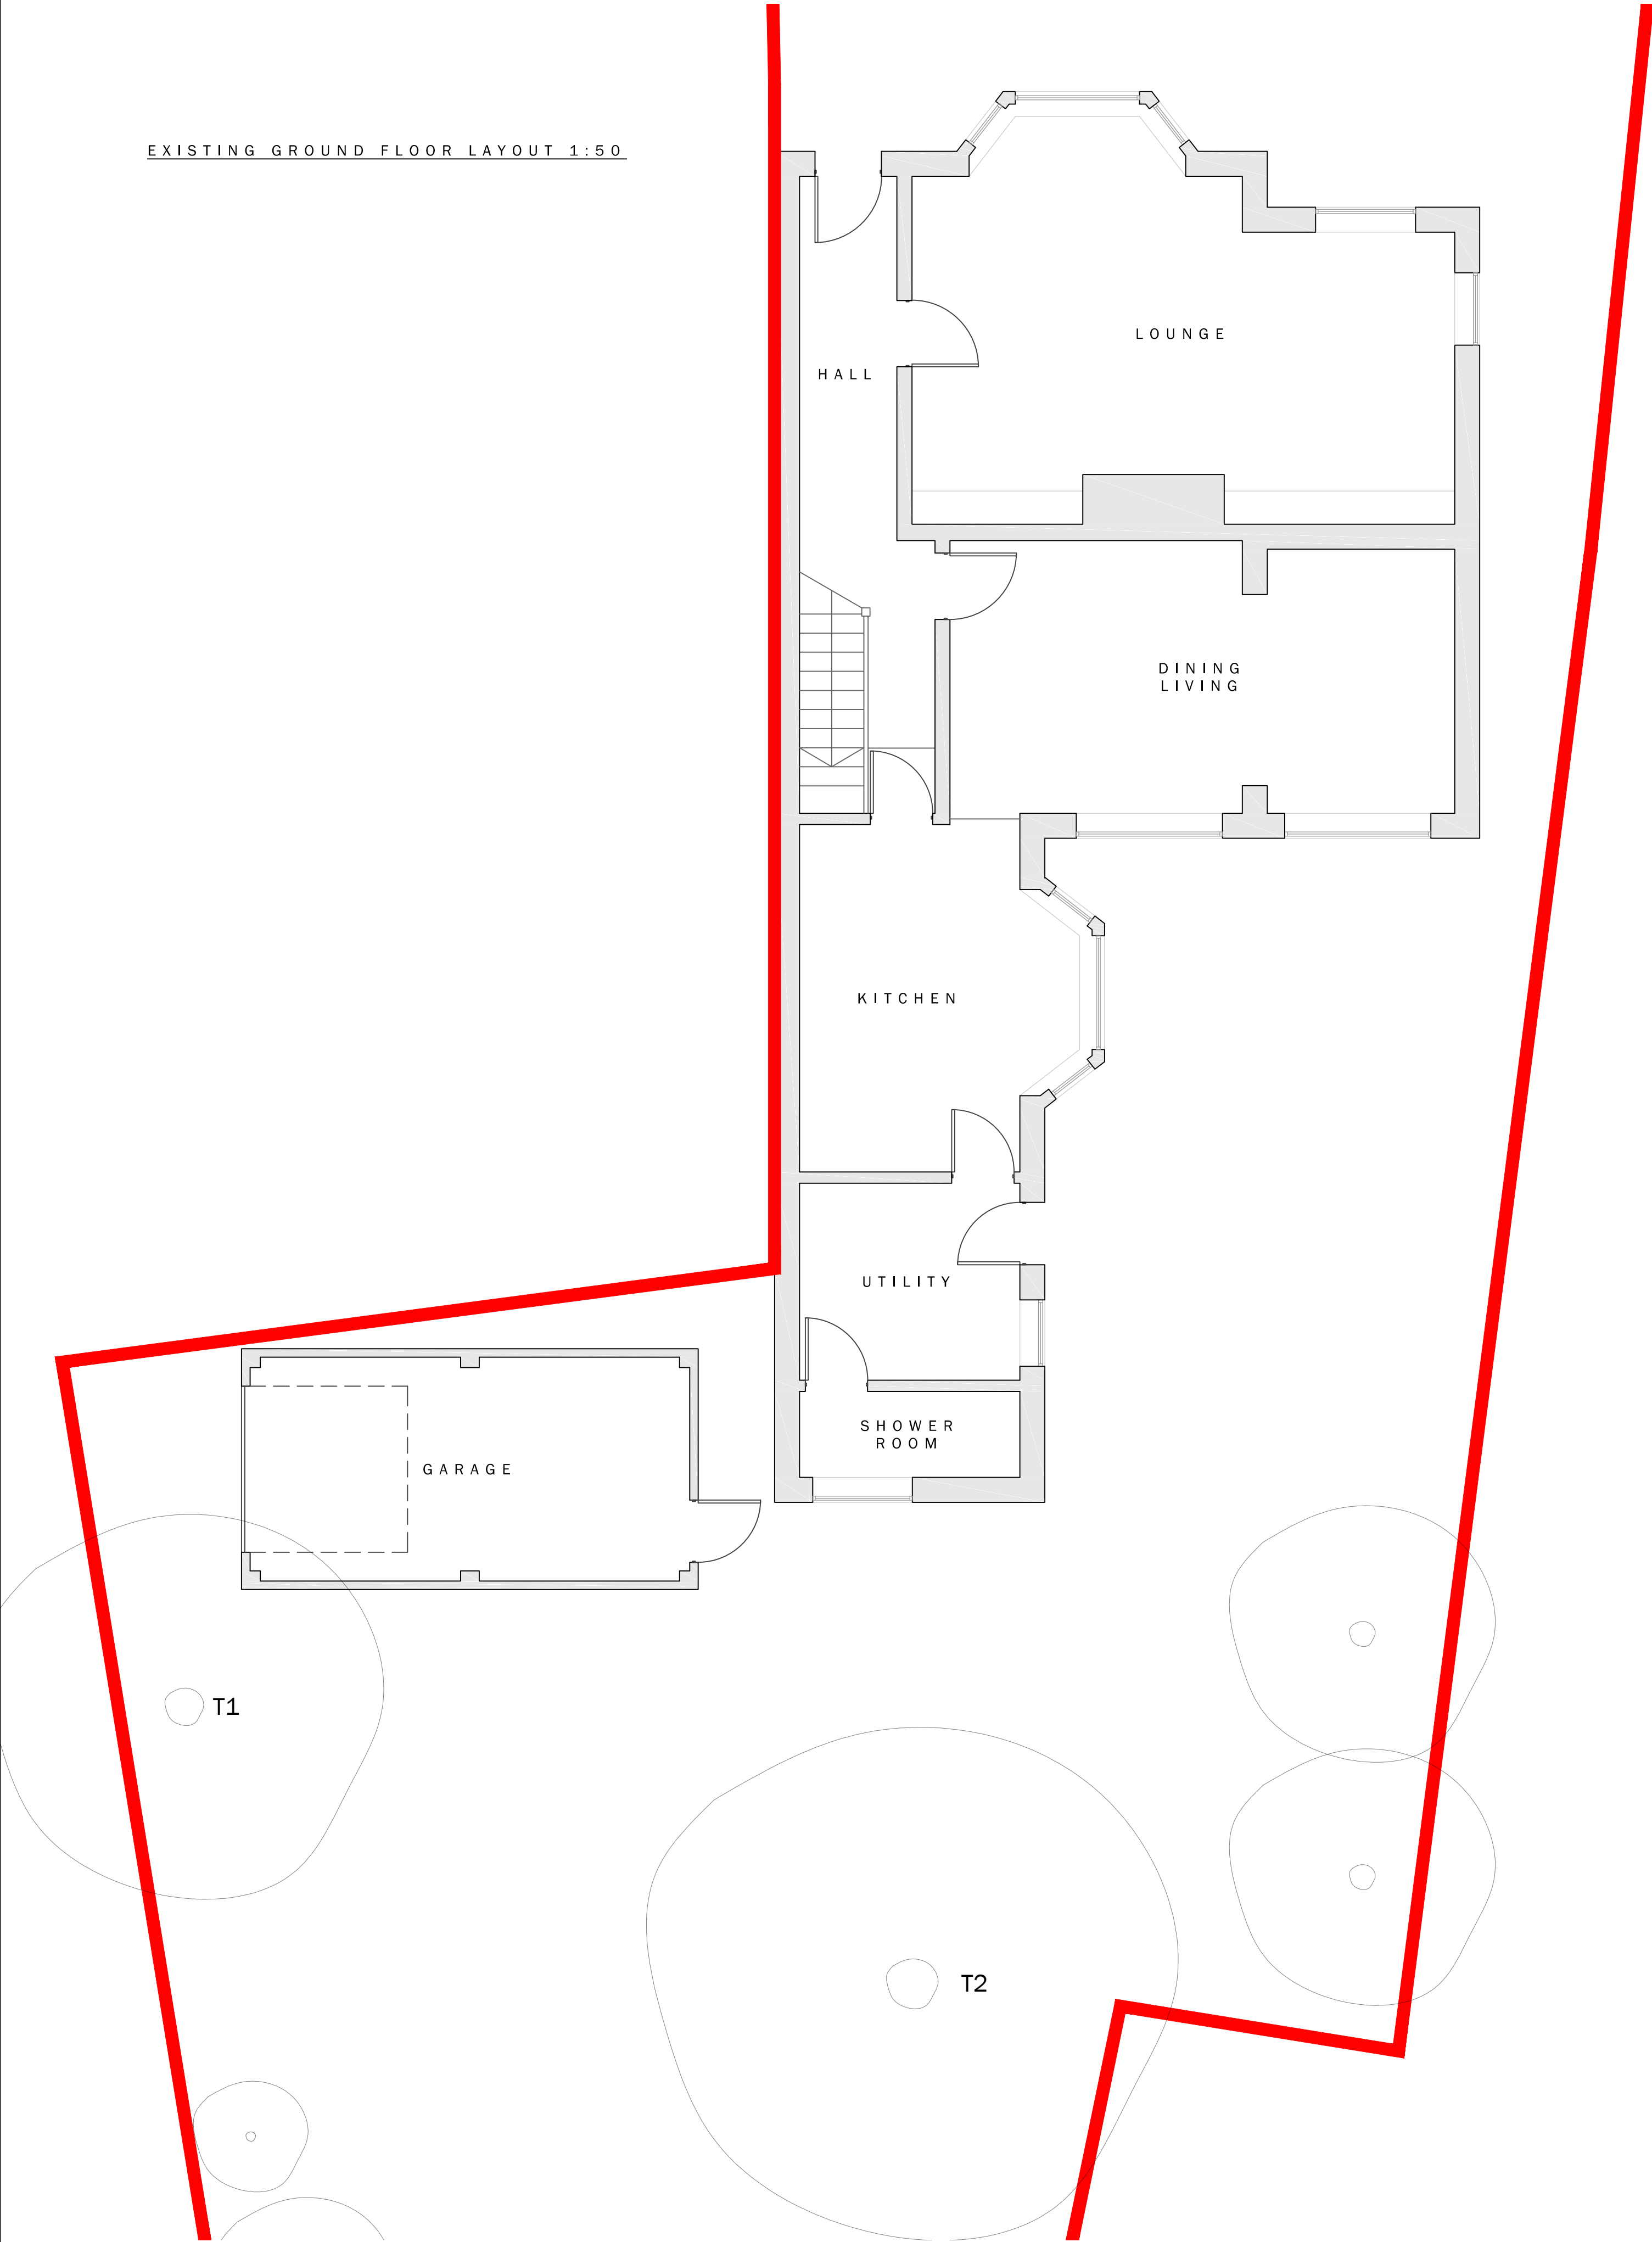

EXISTING REAR ELEVATION 1:100



EXISTING SIDE ELEVATION 1:100

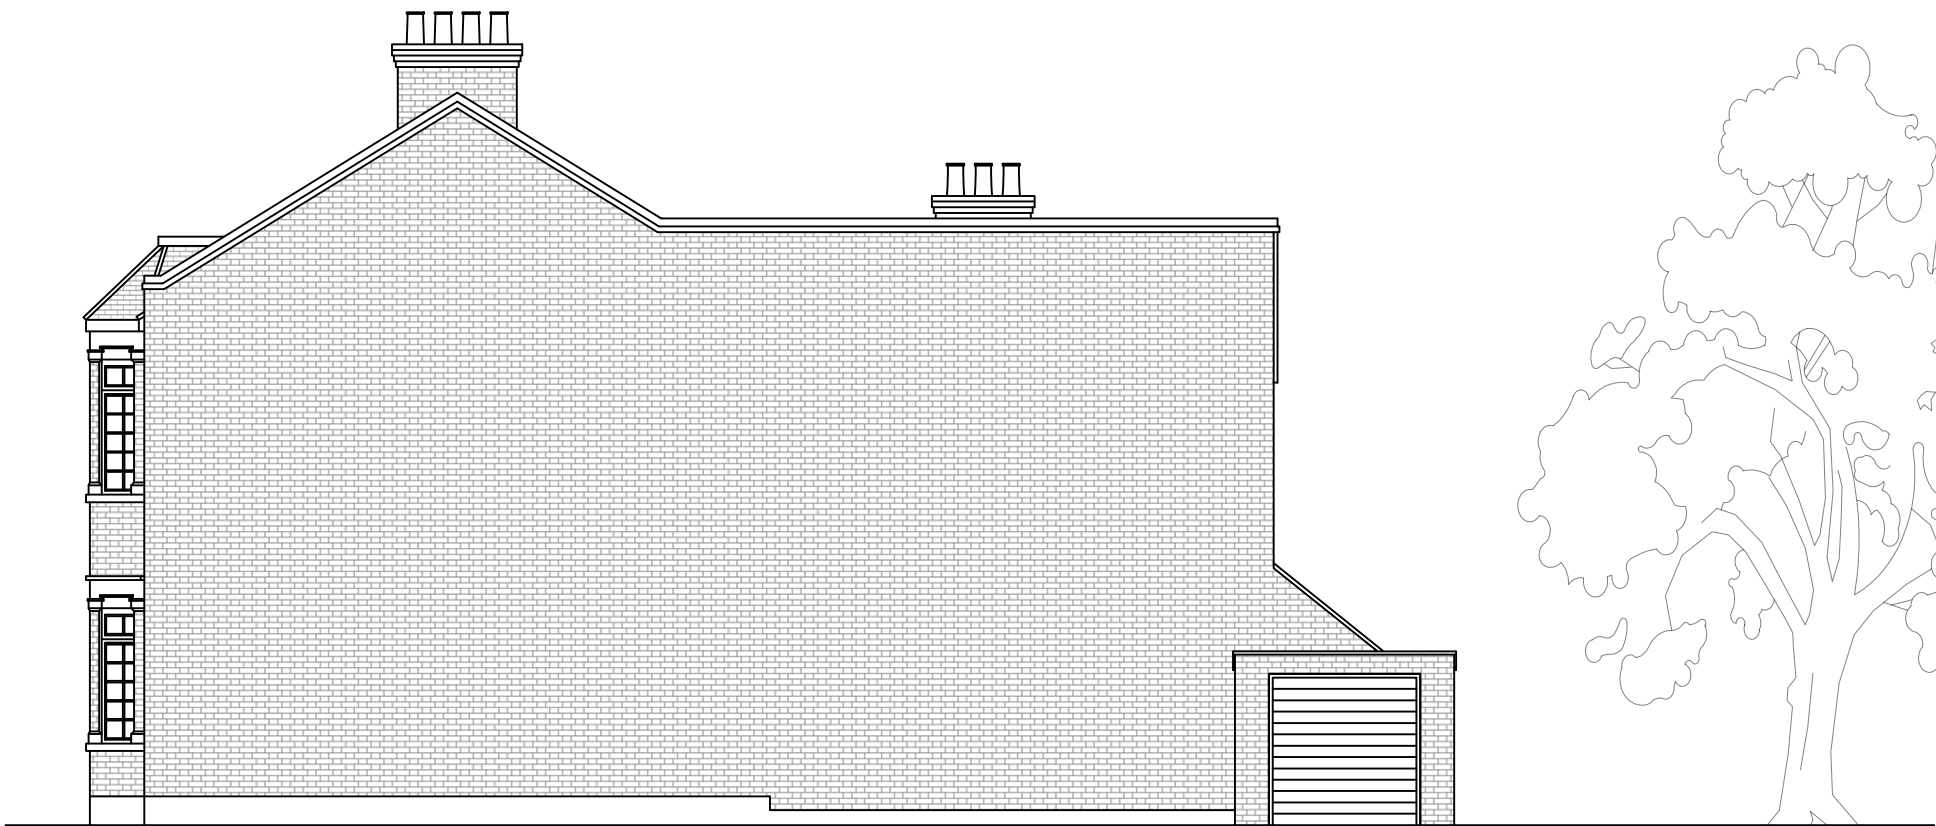

EXISTING SIDE ELEVATION 1:100



© COPYRIGHT
YOUNGS BUILDING SURVEYING
SERVICES LTD.
95 Palmerston Road
Chatham
Kent, ME4 6NB
Mobile: 07841480541
E-Mail: ybsservicesltd@gmail.com

NOTES:
All dimensions are to be checked on site and measurements checked prior to works being carried out.
Contractor and Client are to ensure Compliance with C.D.M. Health and Safety Regulations and Party Wall Agreements where Applicable and to ensure all permissions have been obtained prior to any works commencing.
Any works carried out prior to necessary approvals being obtained will be at the owners own risk and expense.

B	ROOF REVISION	SEP 21
A	BI-FOLD REVISION	JULY 21
No.	Revision	Date

CLIENT

PROJECT LOCATION
22 WEST HEATH ROAD
LONDON
SE2 0RX

PROJECT DETAIL
SINGLE STOREY SIDE AND REAR
EXTENSION INCORPORATING A
ENLARGED GARAGE, SHOWER ROOM
GARDEN STORE AND GARDEN ROOM

DRAWING DETAIL
EXISTING GROUND FLOOR
EXISTING REAR ELEVATION
EXISTING SIDE ELEVATIONS

SCALE
1:50, 1:100 @ A1

DATE
JANUARY 2021

DRAWING NUMBER
WEST-HEATH/01-21/PP/D1