



BLOCK PLAN 1:500

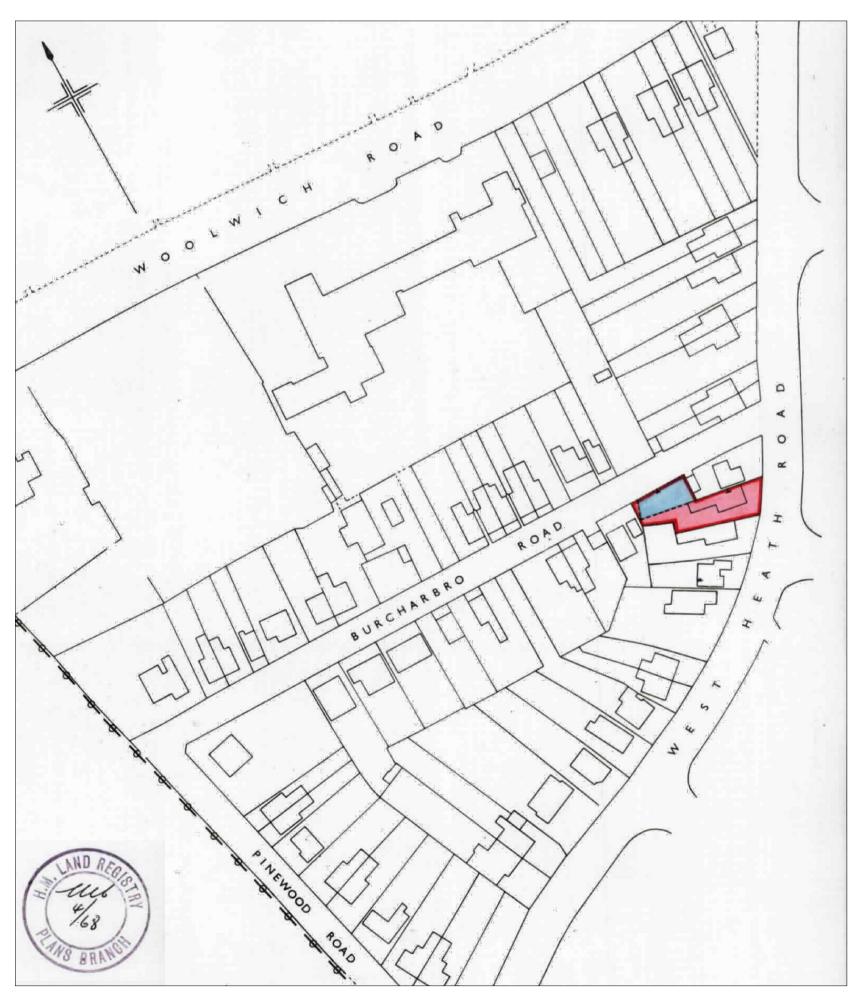

SITE LOCATION PLAN 1:1250

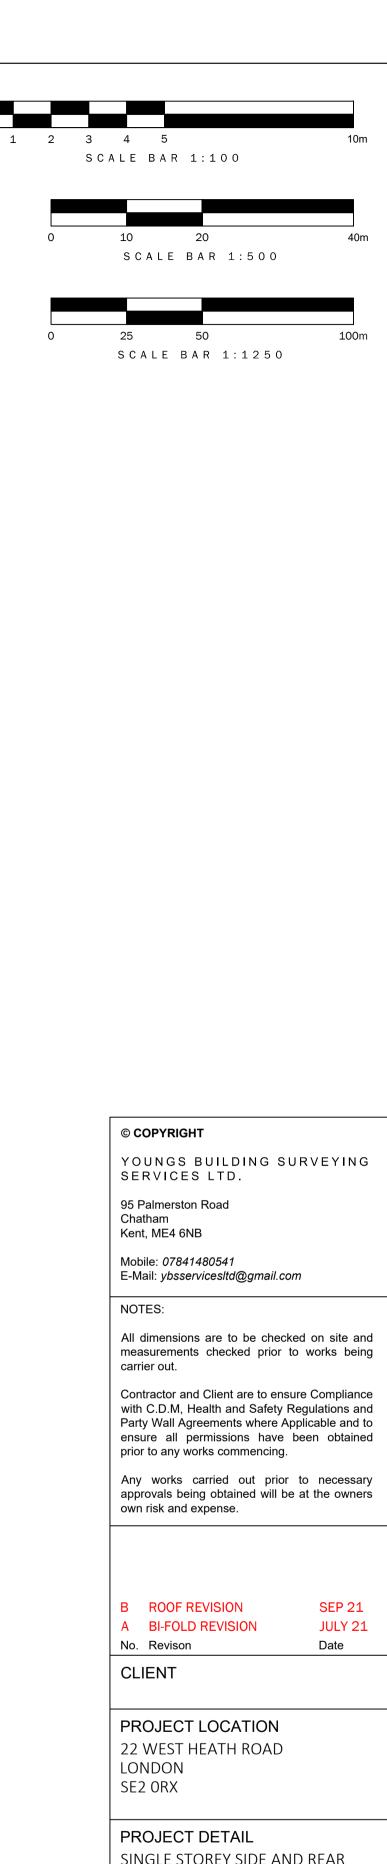

B ROOF REVISIONA BI-FOLD REVISIONNo. Revison	SEP 21 JULY 21 Date
CLIENT	
PROJECT LOCATION 22 WEST HEATH ROAD LONDON SE2 ORX	
PROJECT DETAIL SINGLE STOREY SIDE AND REAR EXTENSION INCORPORATING A ENLARGED GARAGE, SHOWER ROOM GARDEN STORE AND GARDEN ROOM	
DRAWING DETAIL EXISTING ROOF PLAN PROPOSED ROOF PLAN SITE LOCATION PLAN BLOCK PLAN	
SCALE 1:100, 1:500, 1:1250 @ A1	
DATE	

JANUARY 2021

DRAWING NUMBER

WEST-HEATH/01-21/PP/D3