



General Notes:


1. This drawing is to be read in conjunction with other consultants drawings.
2. Check site conditions prior to commencement of work.
3. Discrepancies must be reported directly to the Architect.
4. Do not scale off drawing, use figured dimensions only, unless for planning purposes.
5. This drawing may be issued in colour, and may be a non-standard paper size.

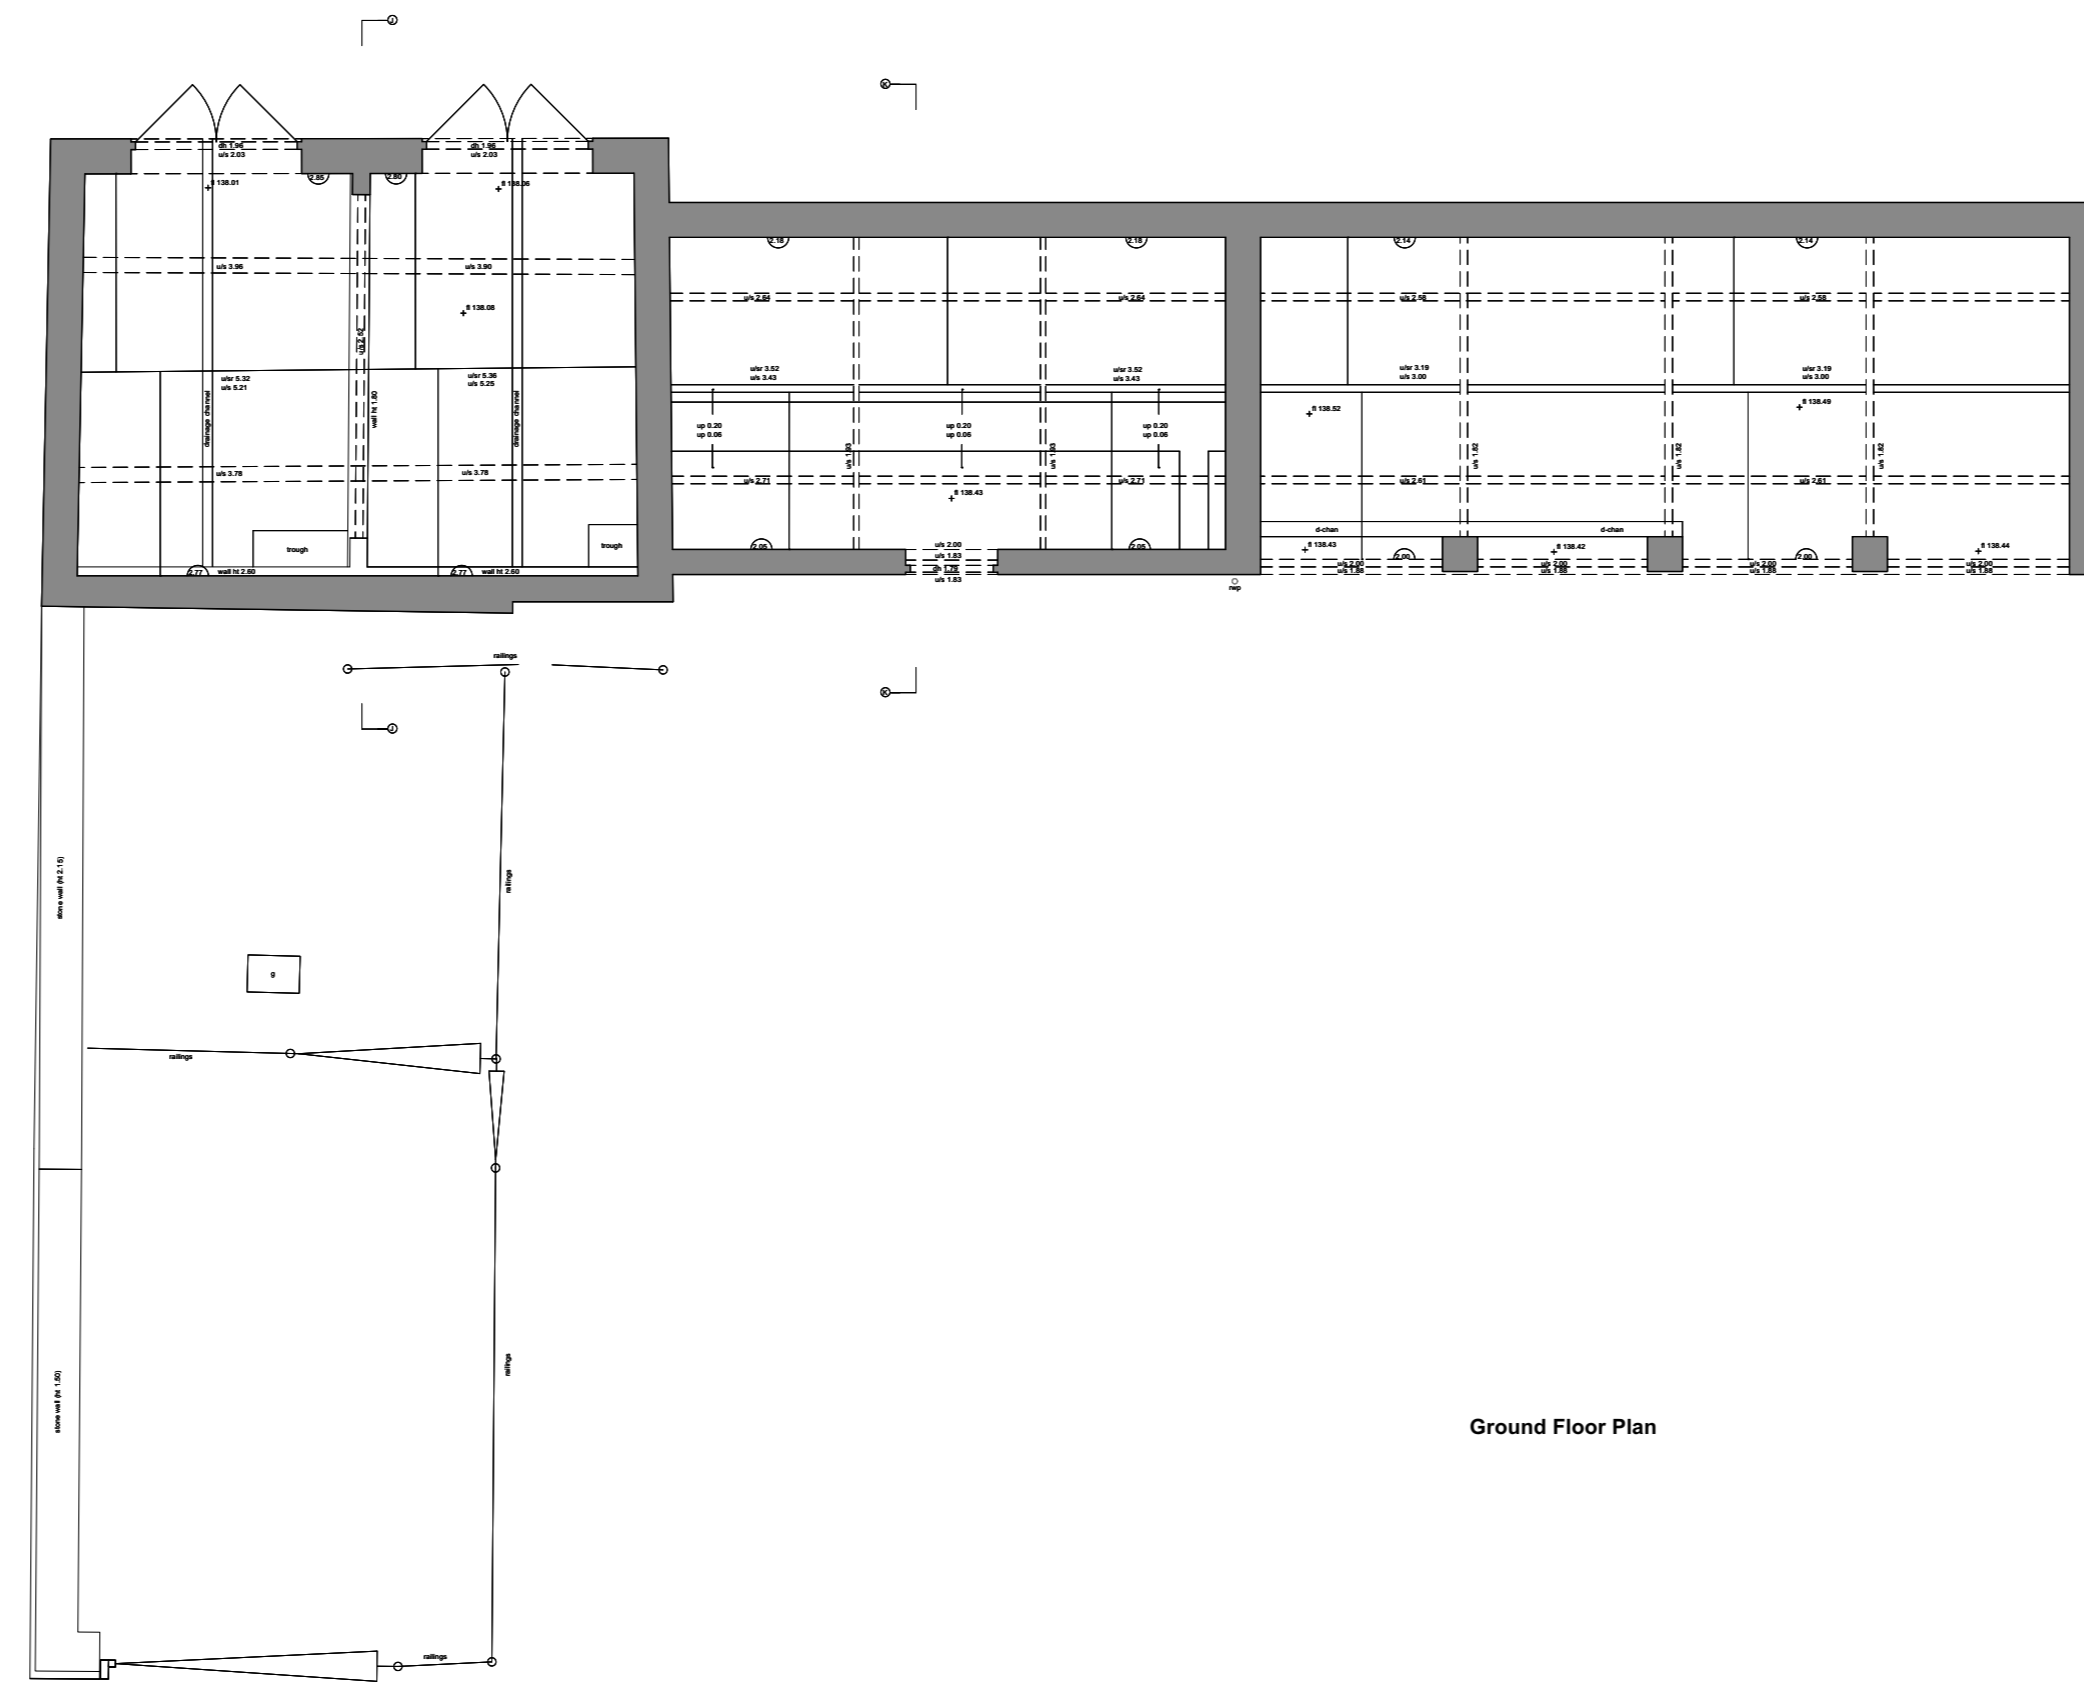


Ground Floor Plan

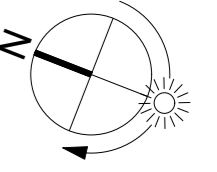


South West Elevation

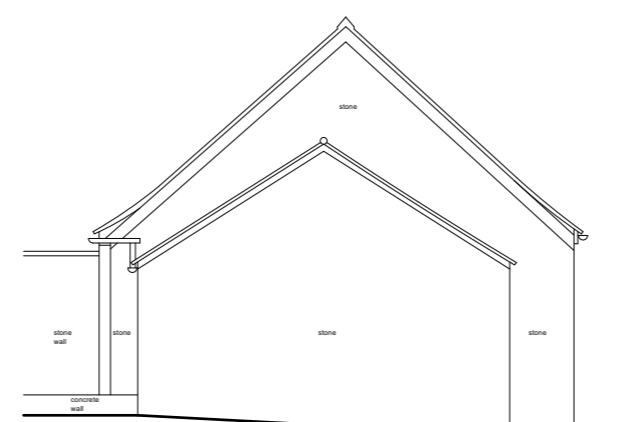


South East Elevation

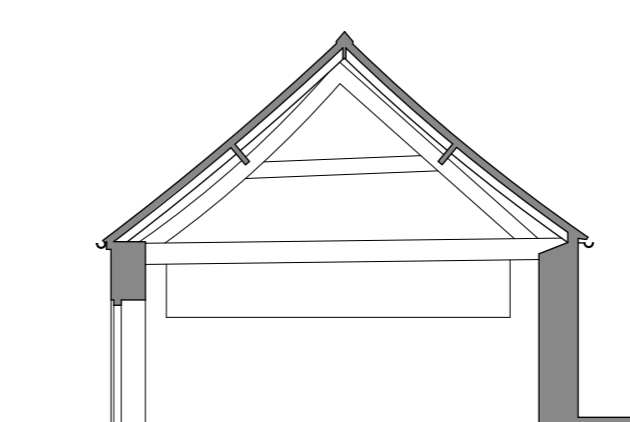


Section J-J

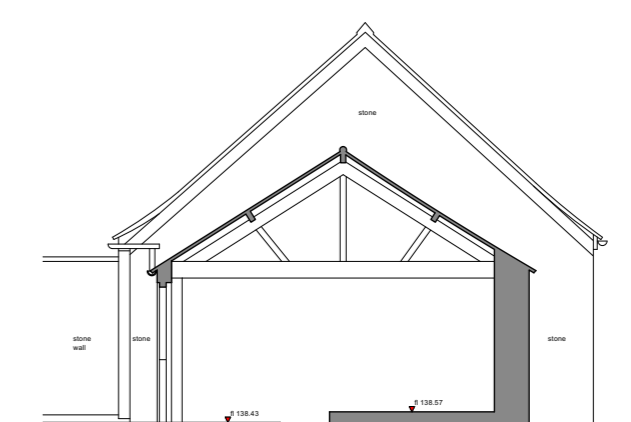

Section K-K

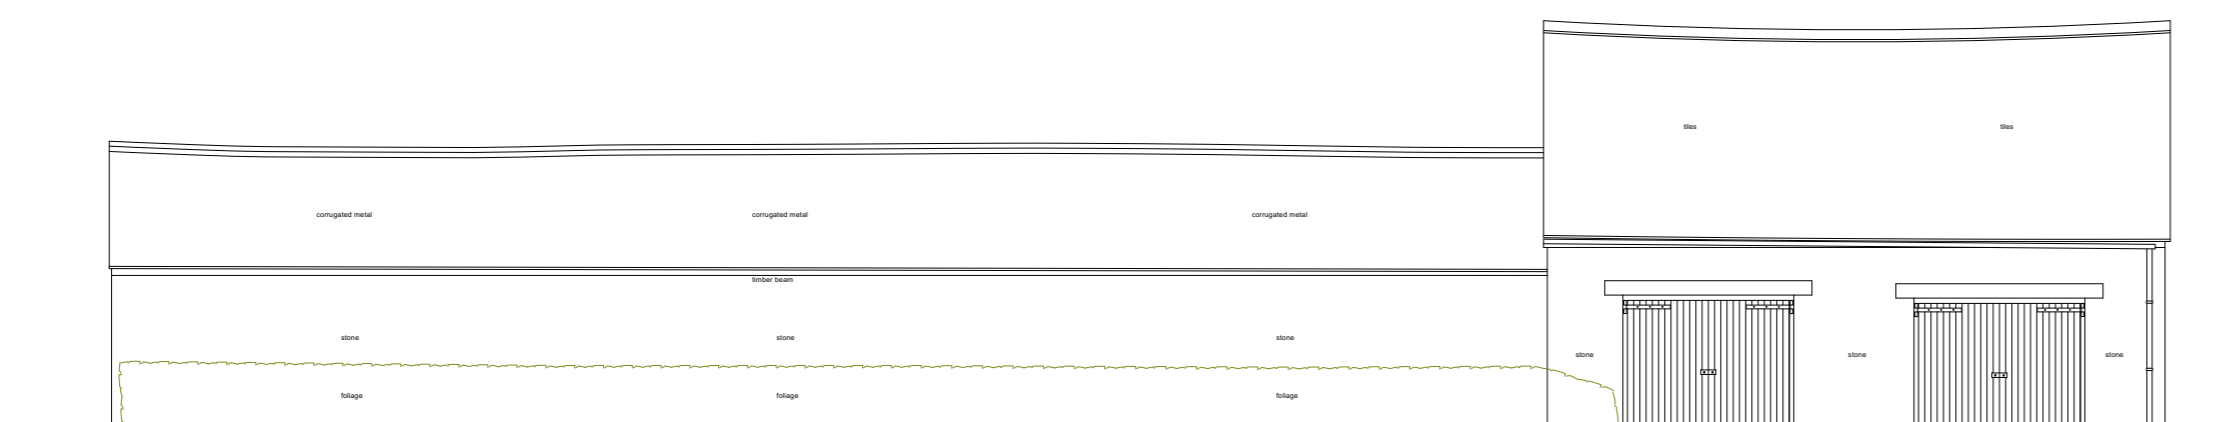

North East Elevation

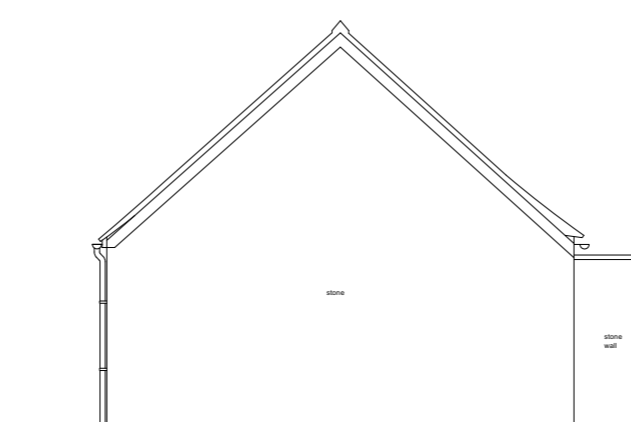

North West Elevation

Rev	Date	Notes	Drawn
A	20/08/21	Planning Application Issue	MB

Scale 1 : 100 @ A1

QA Serial Number 64486

YIANGOU
 Yiangou Architects, Dyer House, 3 Dyer Street, Cirencester, Gloucestershire, GL7 2PP
 t 01285 881150 e architecture@yiangou.com w www.yiangou.com

Project Address	North Rye House, Donnington, Moreton-In-Marsh, GL56 0XU		
Project Description	Proposed Alterations and Extension		
Drawing Title	Barn Existing Plan and Elevations		
Drawing No.	2640-3015	Rev.	A