




- 1 All dimensions to be checked on site
- 2 Do not scale off this drawing
- 3 All work is to comply with the appropriate Code of Practice and be to LA approval
- 4 No work is to extend over adjoining properties without express instructions

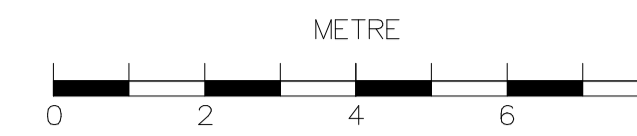



GROUND FLOOR

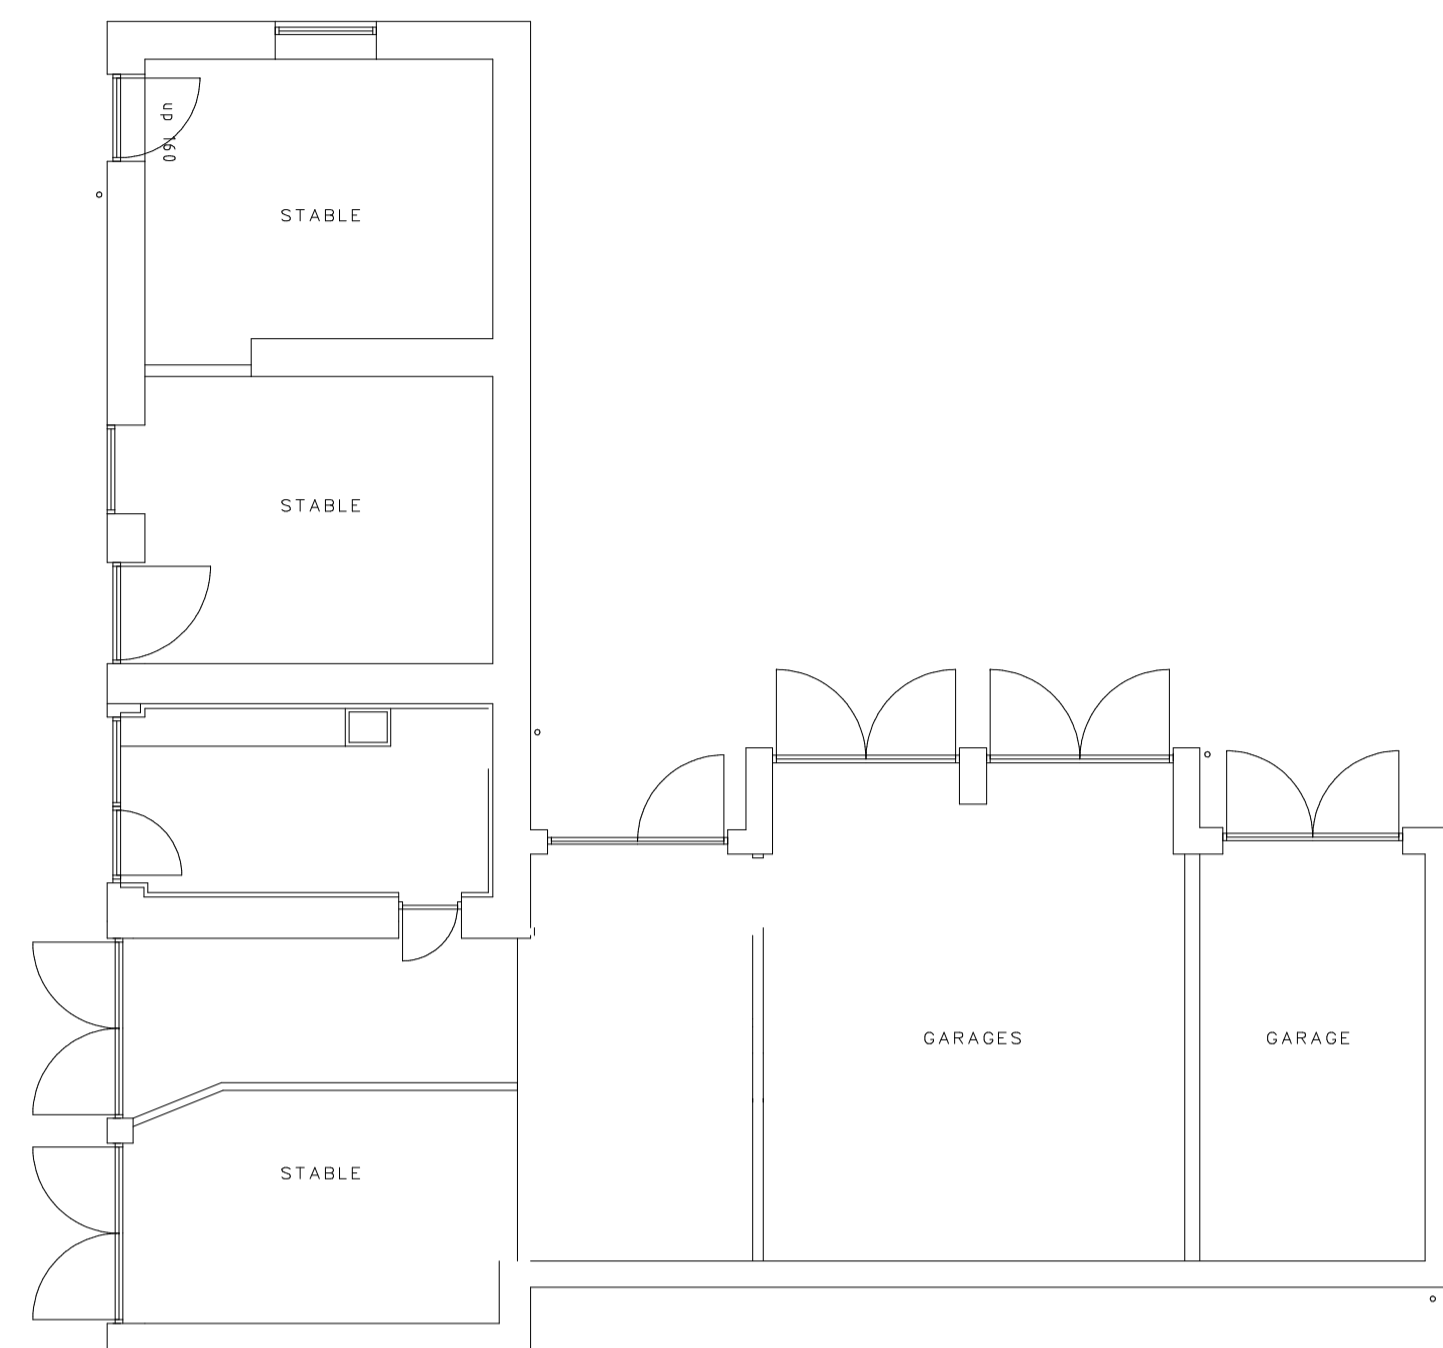


FIRST FLOOR

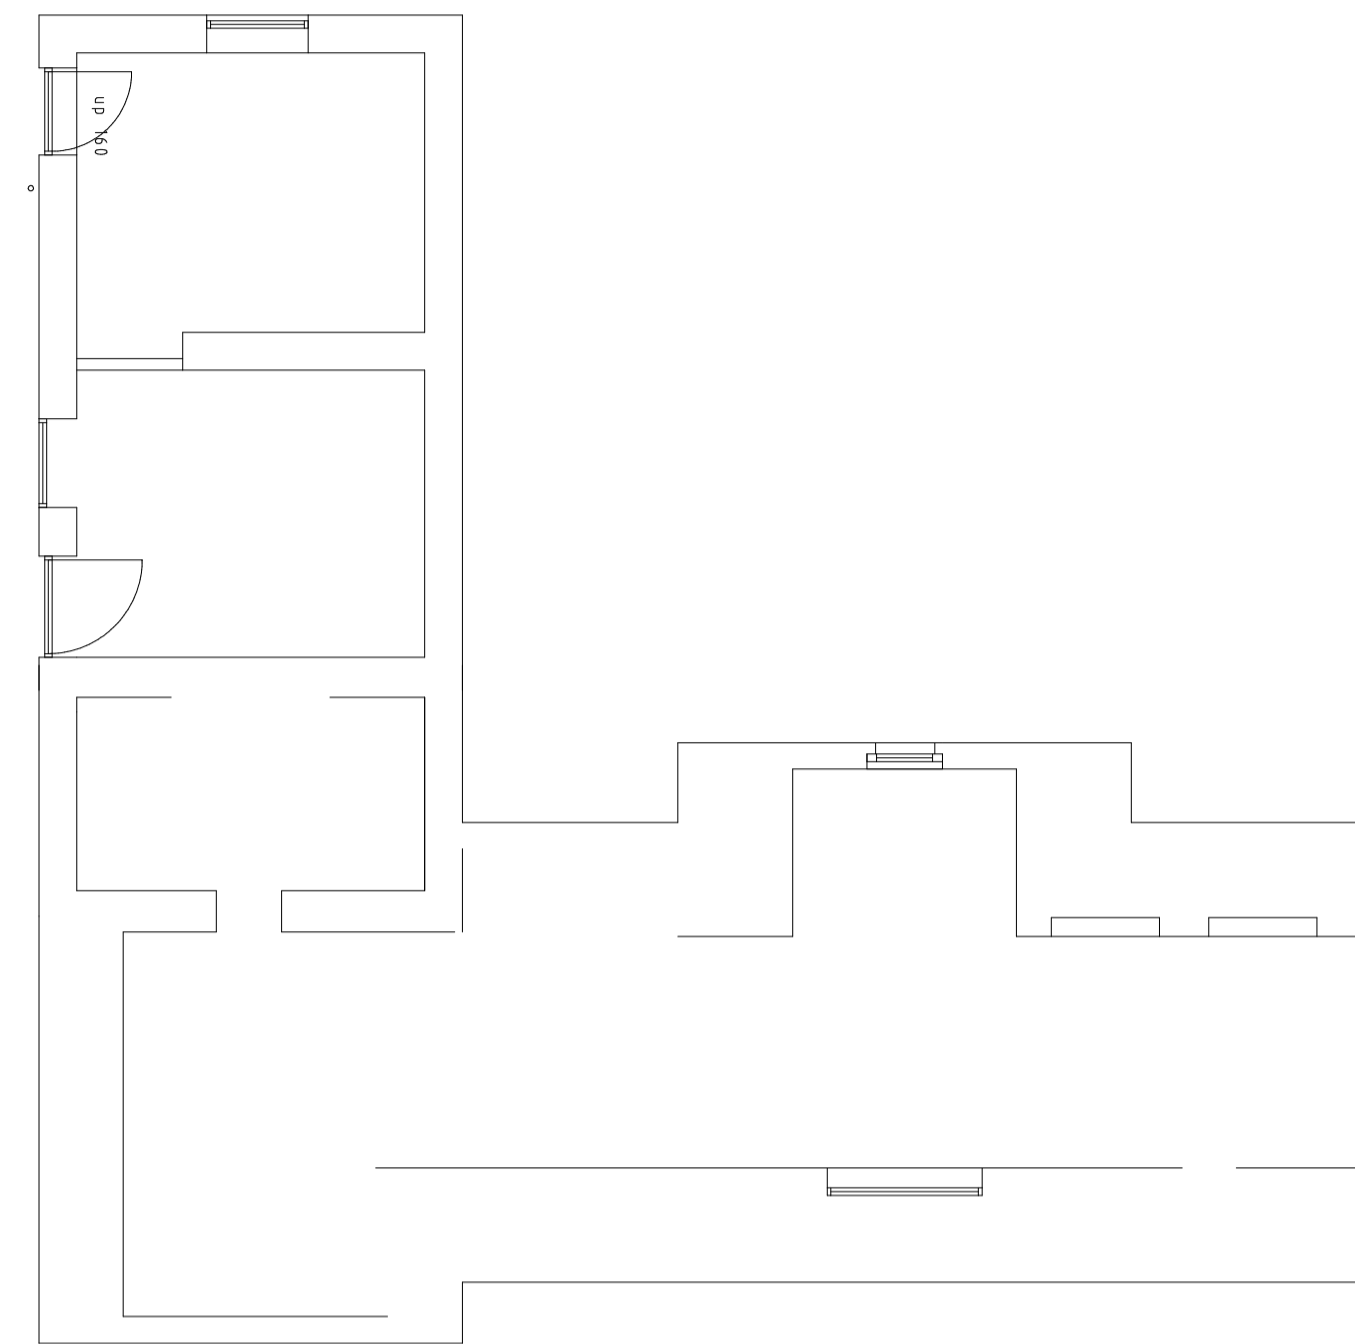


LOCATION (NTS)

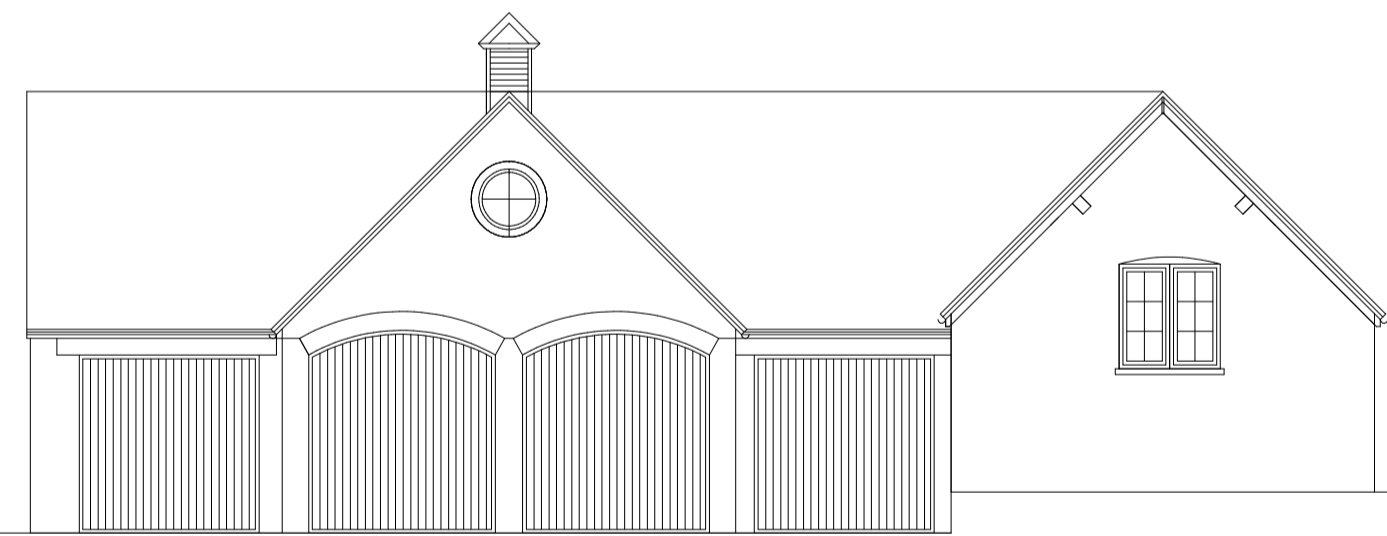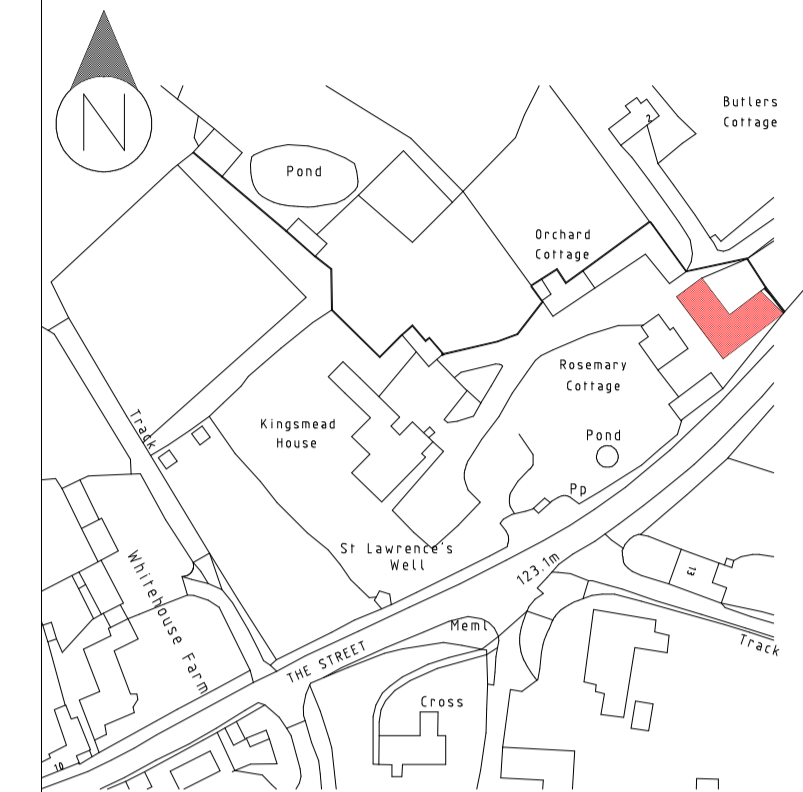


NORTH WEST ELEVATION

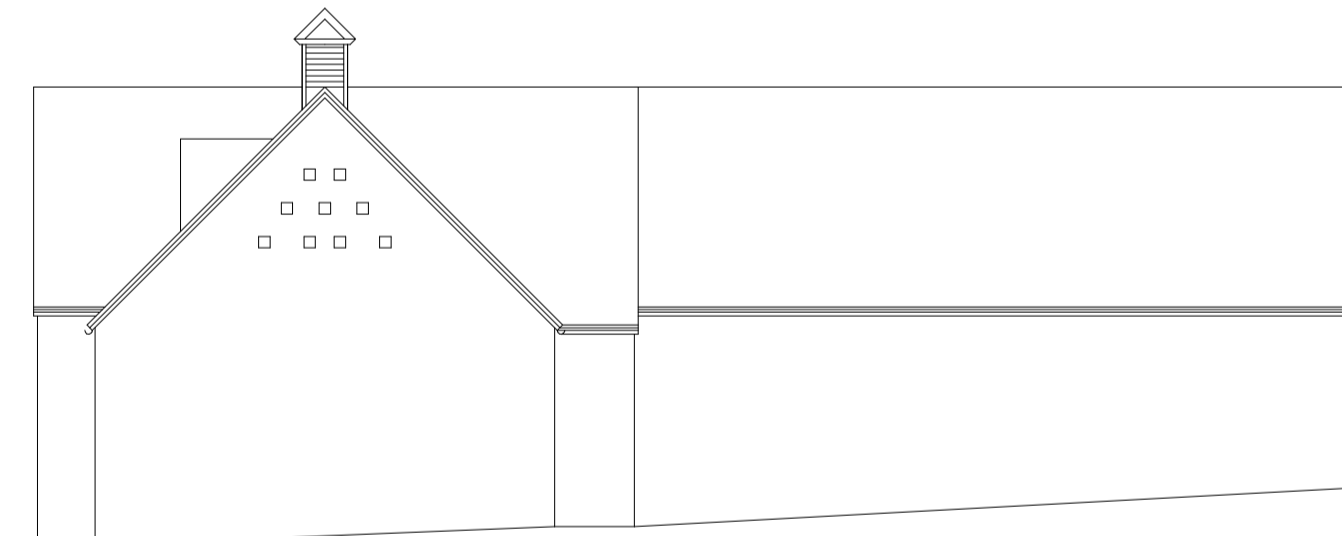


NORTH EAST ELEVATION

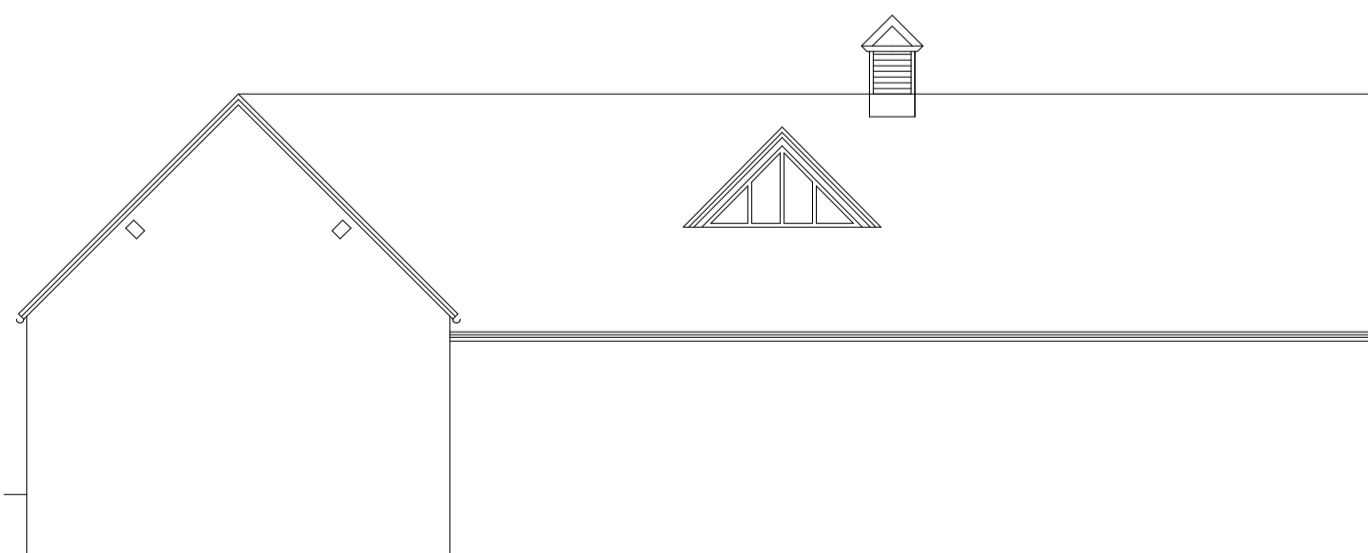

SOUTH EAST ELEVATION

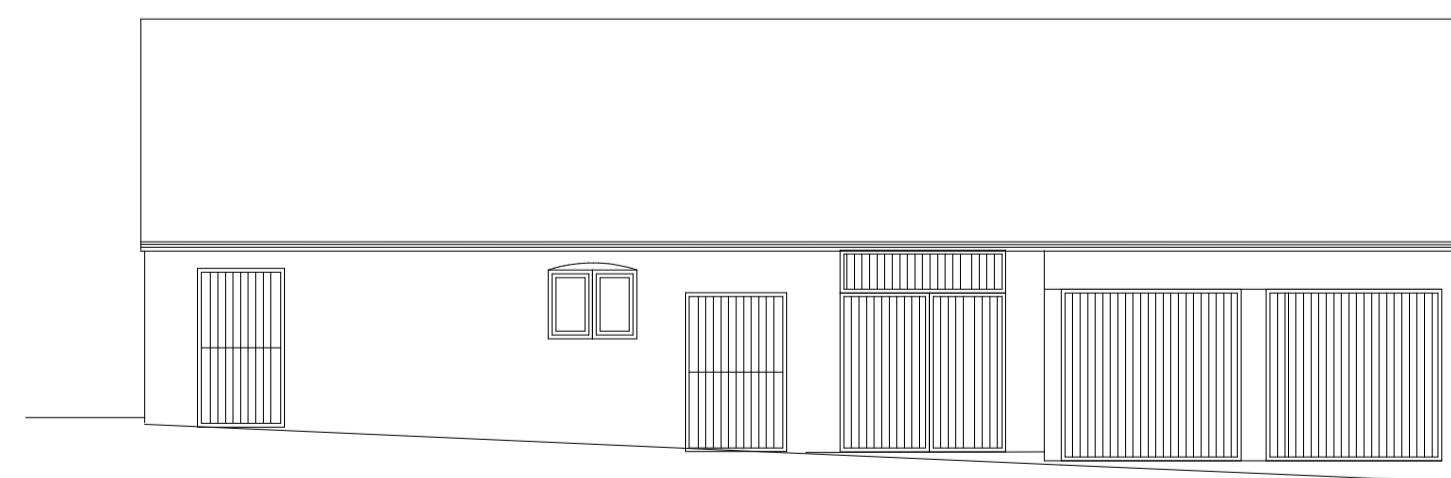

SOUTH WEST ELEVATION

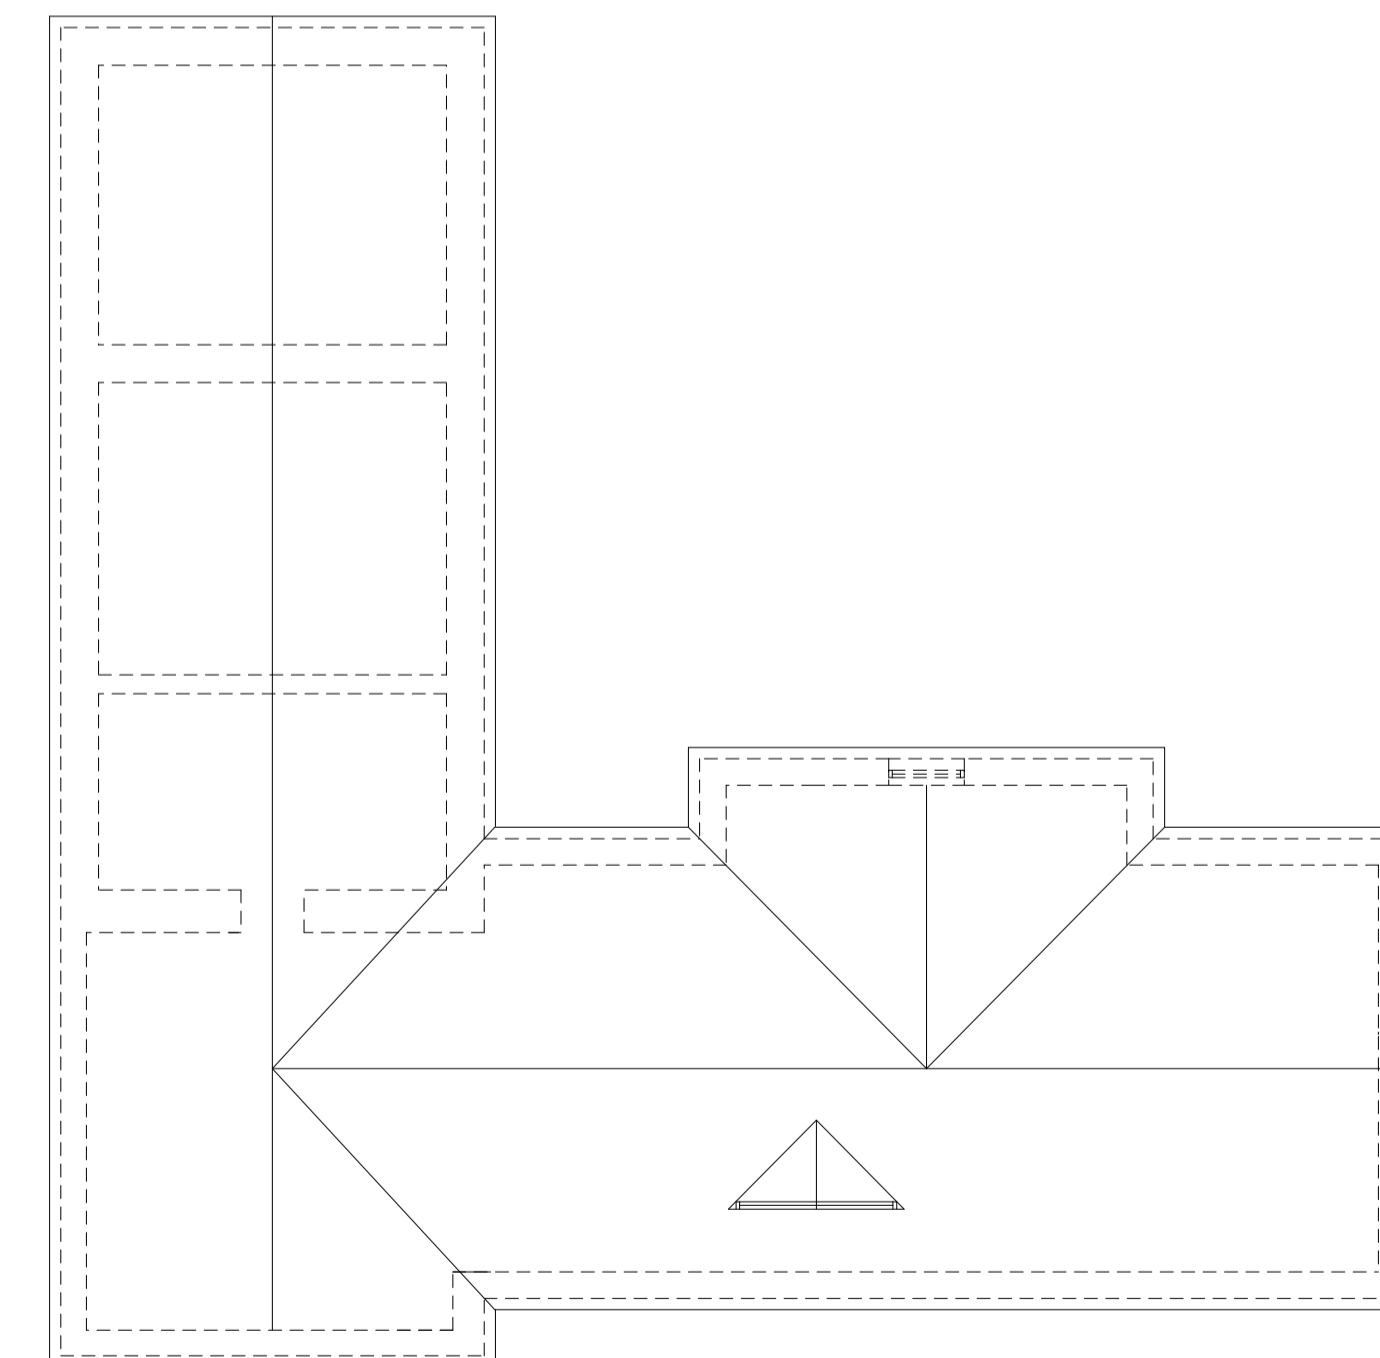

ROOF PLAN

REVISIONS

**ABA GROUP LTD**  
 4 BROOMFIELD - SUNBURY ON THAMES - MIDDX - TW16 6SW  
 TEL 01932 771200 - FAX 01932 771201

PROJECT	KINGSMOAD HOUSE THE STREET DIDMARTON BADMINGTON GLOUCESTERSHIRE GL9 1DT		
CLIENT	R FABER ESQ		
DRAWING	PROPOSED PLANS AND ELEVATIONS		
SCALE	1:100	DRAWN BY PA	CHECKED DATE OCT 2021
NUMBER	7719/3	CAD REF.	