

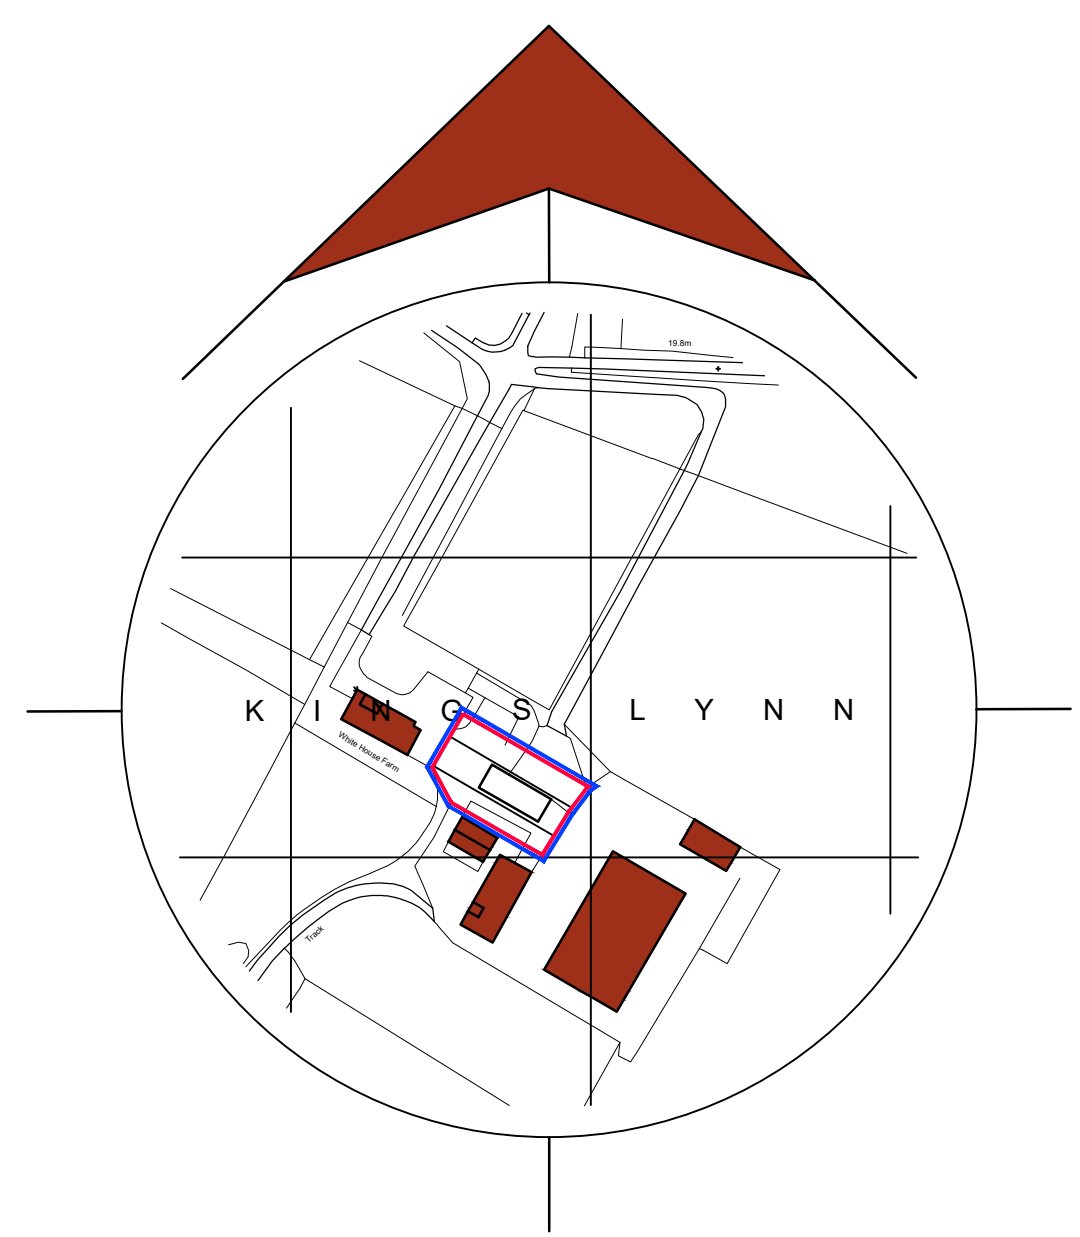


Site Plan  
Scale: 1:200

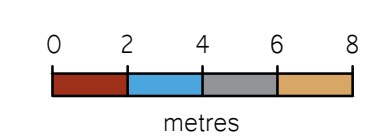

Location Plan  
Scale: 1:2500

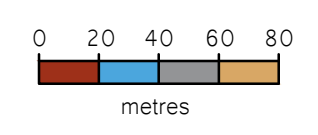

**General Notes**  
 1. This drawing shall not be scaled, figured dimensions only to be used.  
 2. All dimensions are shown in "mm" unless otherwise stated.  
 3. The contractor, sub-contractors and suppliers must verify all dimensions on site prior to the commencement of any work.  
 4. This drawing is to be read in conjunction with all relevant engineers and specialist sub-contractors drawings and specifications.  
 5. Any discrepancies are to be brought to the designers attention.

**CONSTRUCTION DESIGN & MANAGEMENT REGULATIONS 2015**  
 The following information must be read in conjunction with the project Risk register. This drawing highlights significant design related Health & Safety Risks present during Construction phase, and Residual Risks which remain post completion. Other Health & Safety Risks associated with Construction Activities may be present, and must be identified by the Principal Contractor prior to works commencing. Design Risks relating to specialist design items must be identified by the relevant specialist designers/ consultants ad issued to the Principal Designer.

**SITE PLAN KEY**

- Surveyed buildings
- Un-surveyed OS buildings
- Existing concrete surfaces
- Existing site levels
- Site access
- Proposed Grass Garden
- Proposed 1.8m Acoustic Fencing
- Proposed 1.8m close boarded fencing
- Proposed gravel drive/parking

**Building Use**  
 Building A: Infrequently used machinery, seed and fertilizer storage.  
 Building B: Temporary machinery, grain at harvest, seed and fertilizer storage.  
 Building C: Building leased to Toby Winteringham (Joinery Company).  
 Building D: Building in poor state of repair, formerly used for animals.

Status  
**FOR APPROVAL**



Swann Edwards Architecture Limited, Swann Edwards Architecture, Black Barn, Fen Road, Guyhirn, Wisbech, Cambs. PE13 4AA  
 t: 01945 450634 e: info@swannedwards.co.uk w: www.swannedwards.co.uk

Job Title Proposed Conversion Mintlyn Farm, Queen Elizabeth Way, Bawsey, Kings Lynn For: Ashwicken Farms Ltd	Date October 2019	Drawn by M.N.
Drawing Title Planning Drawing Site Plan & Location Plan	Job No. SE-1246	Checked by G.E.
	Dwg No. PP1000	Sheet Size A1
		Revision