




Proposed First Floor Plan

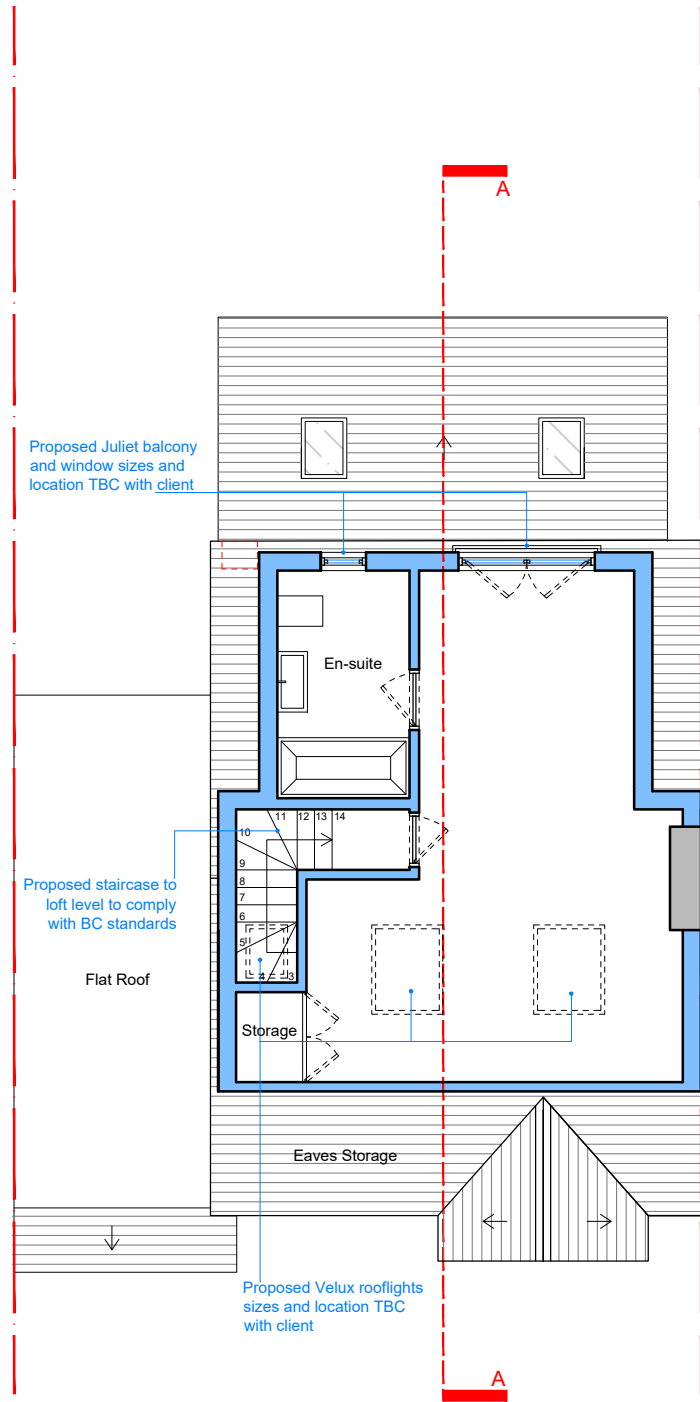


Proposed Loft Plan

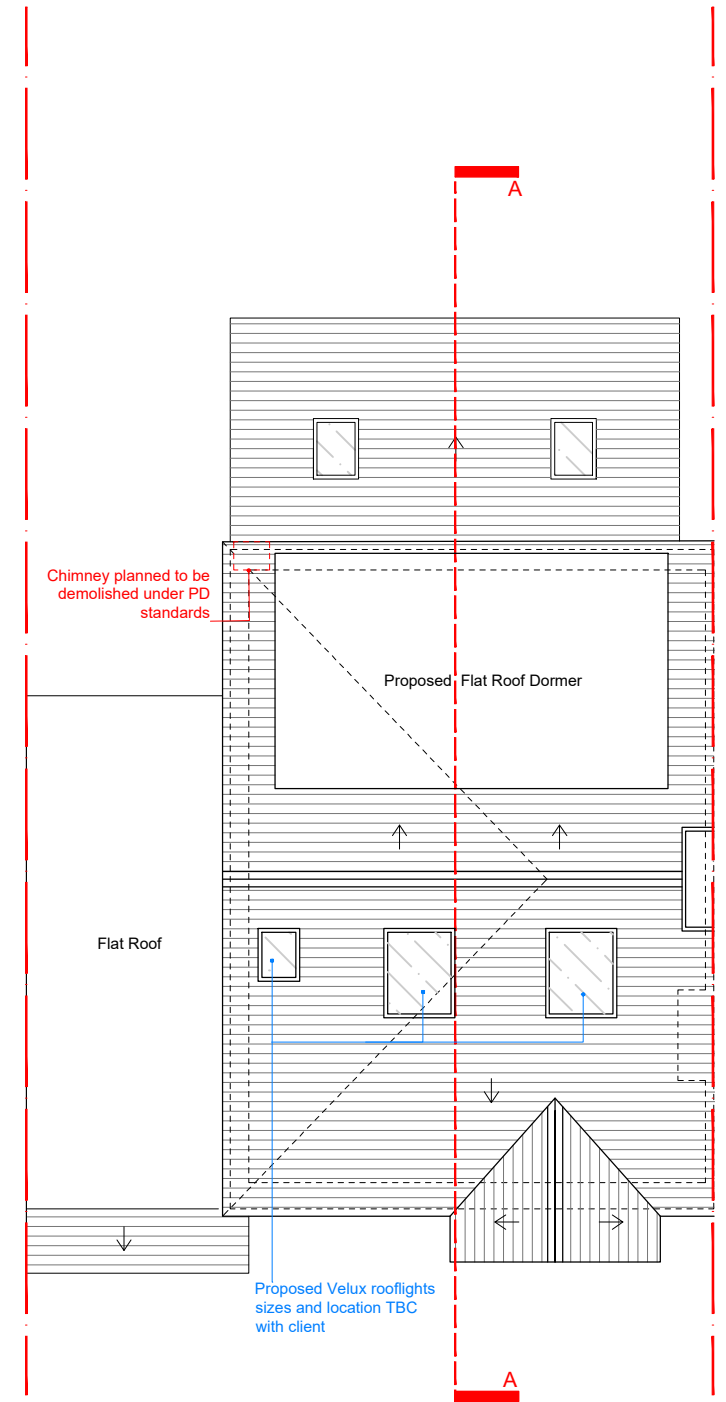


Proposed Roof Plan

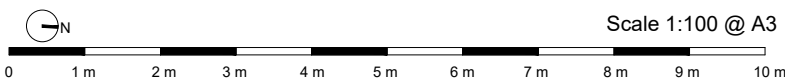


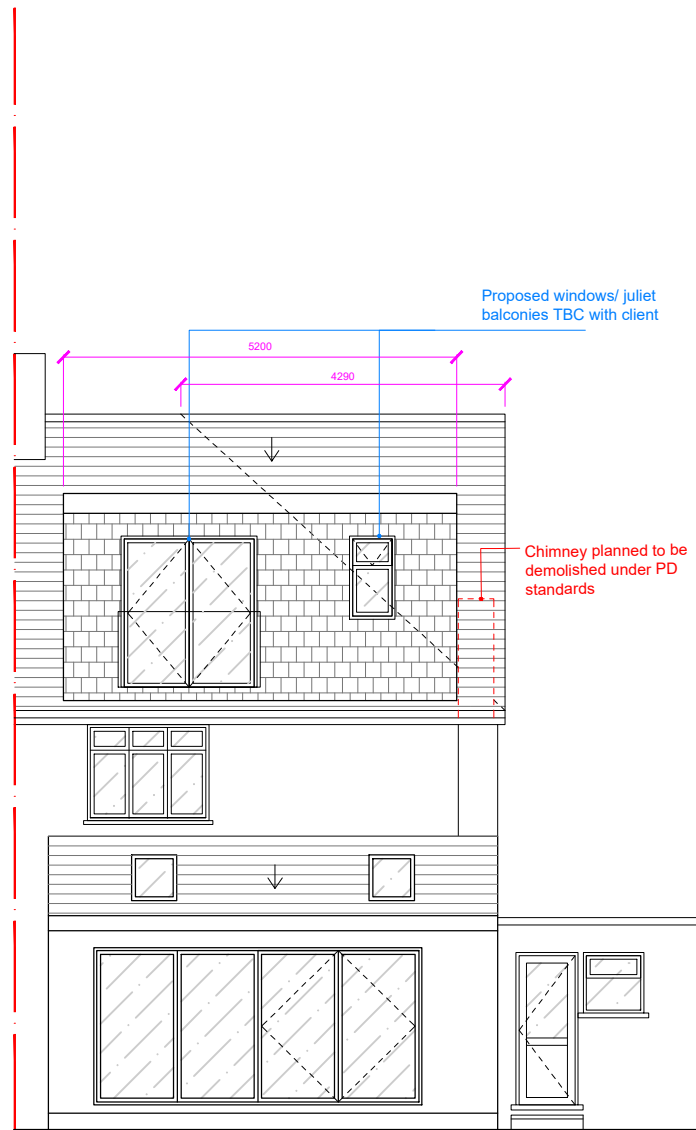
<b>STATUS:</b> <b>Lawful Development</b> <small>All dimensions to be checked on site. Any discrepancies should be brought to attention. Do not scale from this drawing except for the purposes of local authority planning.          Copyright of Architectural Developments Ltd. Use/Share without written confirmation will not be allowed.</small>	Rev No.	Notes	Project Address:	Project description:	Drawing:	Date 08/11/21	Drn. by M.S.	 <a href="http://www.archdevelopments.co.uk">www.archdevelopments.co.uk</a> E: info@archdevelopments.co.uk P: 020 32873561   T: 074 91277146 8 Franklin Ct, London, SE27 0PT <small>Architectural Developments Ltd          Company Number: 12466646</small>	
	Site Highlighted in red		9 Avon Close Worcester Park KT4 7AQ	Hip to gable loft conversion with rear dormer, to comply with permitted development standards	Proposed First Floor, Proposed Loft Plan and Proposed Roof Plan	Sheet size A3	Rev. -		Drg. No.
						Scale 1:100 @ A3	<b>201</b>		

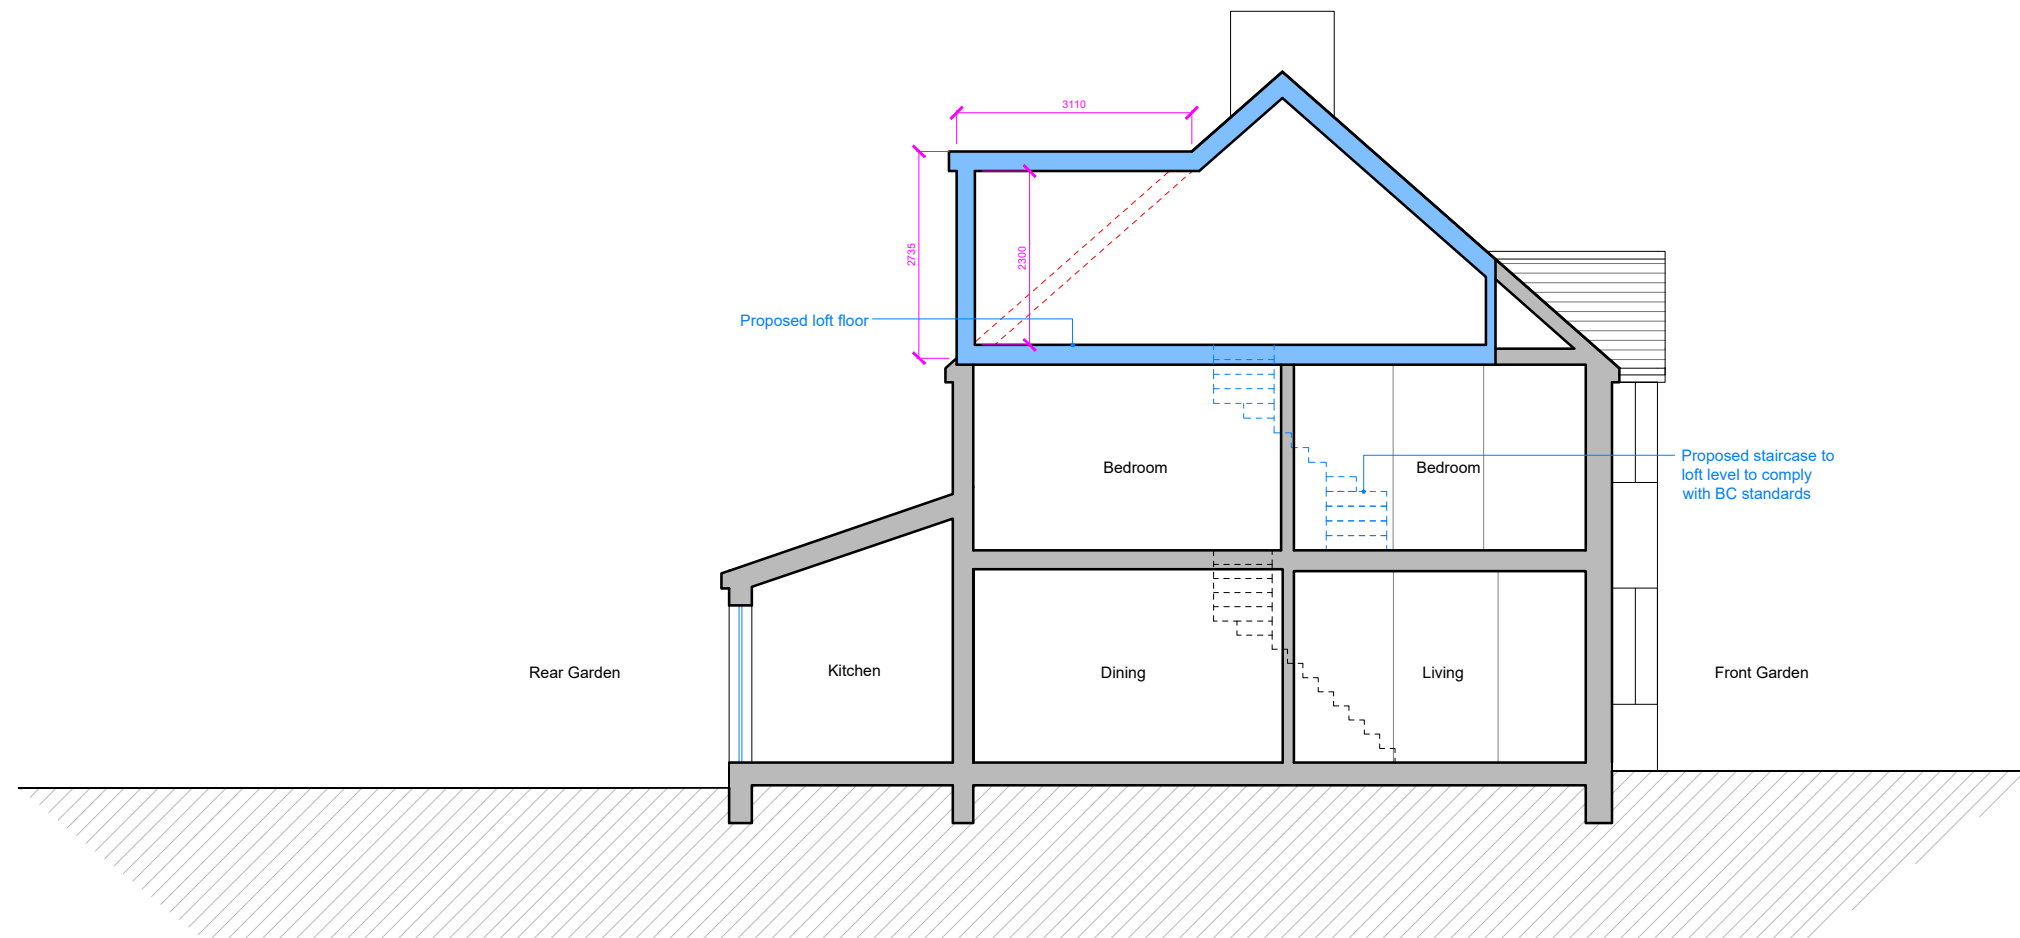

Scale 1:100 @ A3

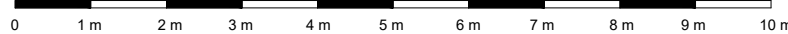


<b>STATUS:</b> <b>Lawful Development</b> <small>All dimensions to be checked on site. Any discrepancies should be brought to attention. Do not scale from this drawing except for the purposes of local authority planning.          Copyright of Architectural Developments Ltd. Use/Share without written confirmation will not be allowed.</small>	Rev No.	Notes	Project Address:	Project description:	Drawing:	Date	Drn. by	 <a href="http://www.archidevelopments.co.uk">www.archidevelopments.co.uk</a> E: info@archidevelopments.co.uk P: 020 32873561   T: 074 91277146 8 Franklin Ct, London, SE27 0PT <small>Architectural Developments Ltd          Company Number: 12466646</small>
		Site Highlighted in red	9 Avon Close Worcester Park KT4 7AQ	Hip to gable loft conversion with rear dormer, to comply with permitted development standards	Proposed Section AA	08/11/21	M.S.	
						Sheet size A3	Rev. -	
						Scale 1:100 @ A3		




Site in Consideration  
Property Nb 9


Proposed Rear Elevation

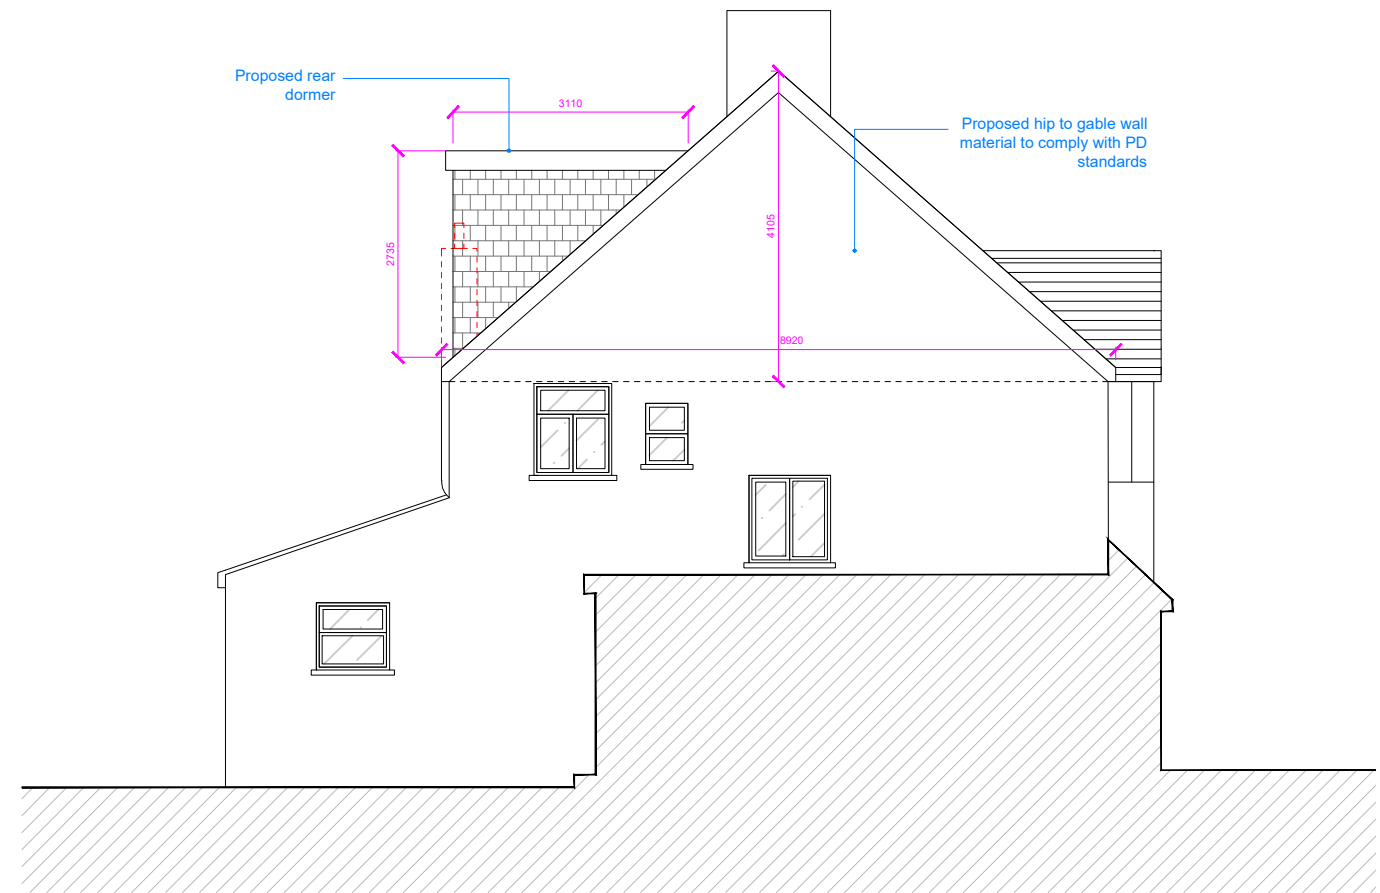

Proposed Side Elevation

Scale 1:100 @ A3

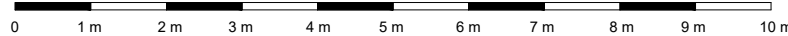

<b>STATUS:</b> <b>Lawful Development</b> <small>All dimensions to be checked on site. Any discrepancies should be brought to attention. Do not scale from this drawing except for the purposes of local authority planning. Copyright of Architectural Developments Ltd. Use/Share without written confirmation will not be allowed.</small>	Rev No.	Notes	Project Address:	Project description:	Drawing:	Date 08/11/21	Drn. by M.S.	 <a href="http://www.archdevelopments.co.uk">www.archdevelopments.co.uk</a> E: info@archdevelopments.co.uk P: 020 32873561   T: 074 91277146 8 Franklin Ct, London, SE27 0PT <small>Architectural Developments Ltd Company Number: 12466646</small>
		Site Highlighted in red	9 Avon Close Worcester Park KT4 7AQ	Hip to gable loft conversion with rear dormer, to comply with permitted development standards	Proposed Rear Elevation and Proposed Side Elevation	Sheet size A3	Rev. -	
						Scale 1:100 @ A3	Drng. No. <b>203</b>	





Nb 7 not surveyed

Site in Consideration  
Property Nb 9

Nb 11 not surveyed

Scale 1:100 @ A3

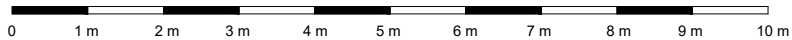

<b>STATUS:</b> <b>Lawful Development</b> <small>All dimensions to be checked on site. Any discrepancies should be brought to attention. Do not scale from this drawing except for the purposes of local authority planning.          Copyright of Architectural Developments Ltd. Use/Share without written confirmation will not be allowed.</small>	Rev No.	Notes	Project Address:	Project description:	Drawing:	Date	Drn. by	 <a href="http://www.archdevelopments.co.uk">www.archdevelopments.co.uk</a> E: info@archdevelopments.co.uk P: 020 32873561   T: 074 91277146 8 Franklin Ct, London, SE27 0PT Architectural Developments Ltd Company Number: 12466646
		Site Highlighted in red	9 Avon Close Worcester Park KT4 7AQ	Hip to gable loft conversion with rear dormer, to comply with permitted development standards	Proposed Front Elevation	08/11/21	M.S.	
						Sheet size	Rev.	
						Scale	Drg. No.	
						1:100 @ A3		<b>204</b>