



**PROPOSED FRONT ELEVATION**  
SCALE 1:100

**PROPOSED FLANK ELEVATION**  
SCALE 1:100

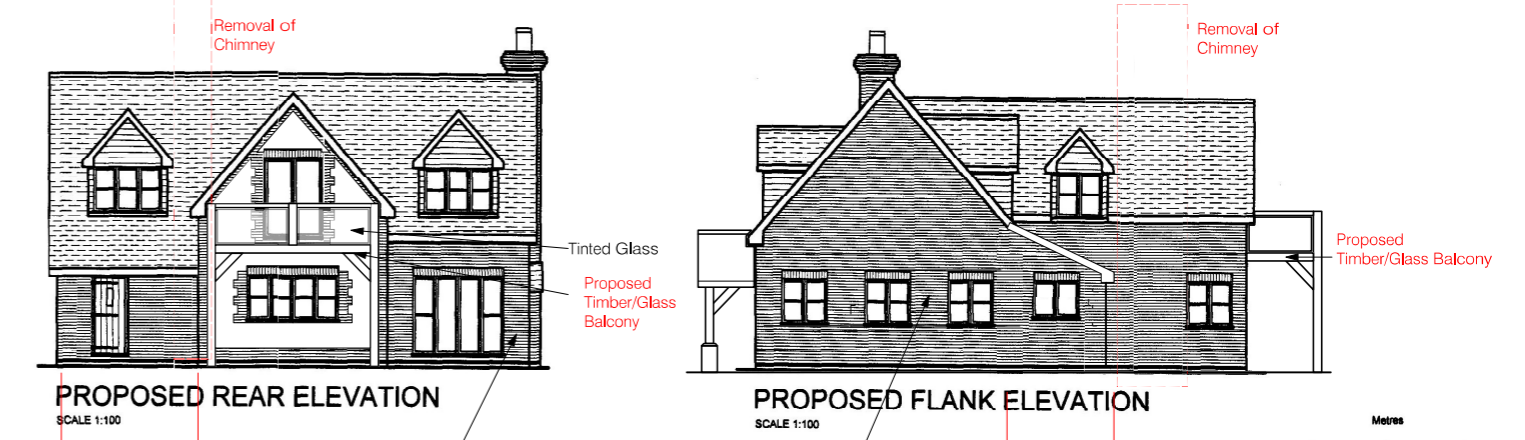


**PROPOSED REAR ELEVATION**  
SCALE 1:100

**PROPOSED FLANK ELEVATION**  
SCALE 1:100

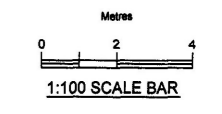


Not rendered due to distance between door and corner of wall.

This Elevation not rendered due to distance between windows.

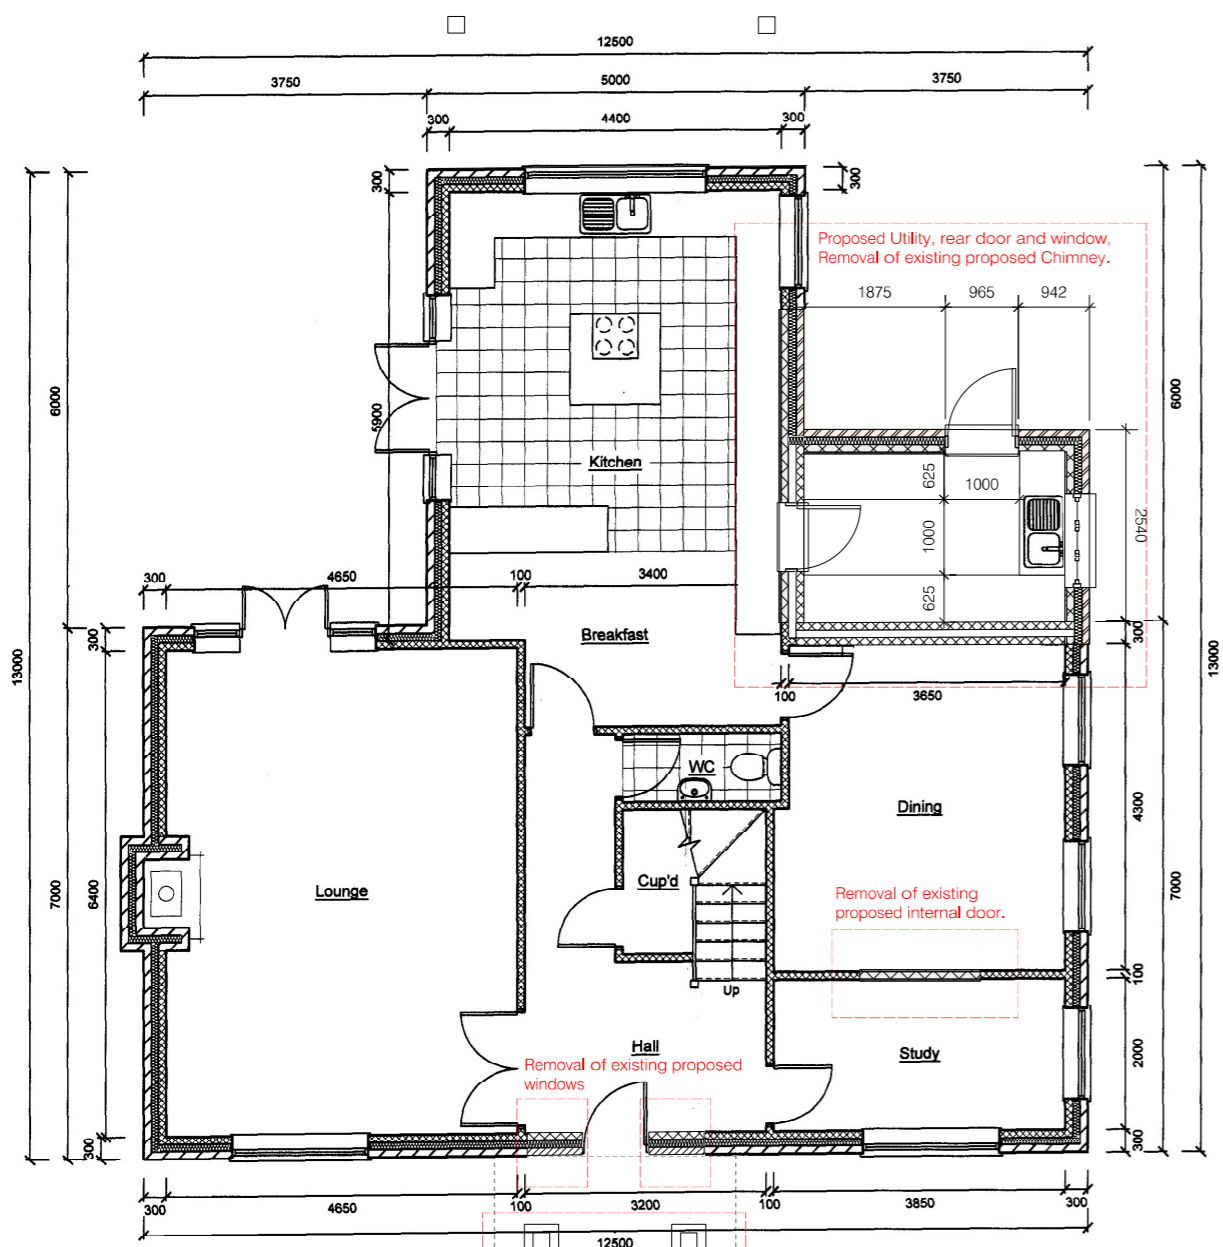

**PROPOSED GROUND FLOOR PLAN**  
SCALE 1:50

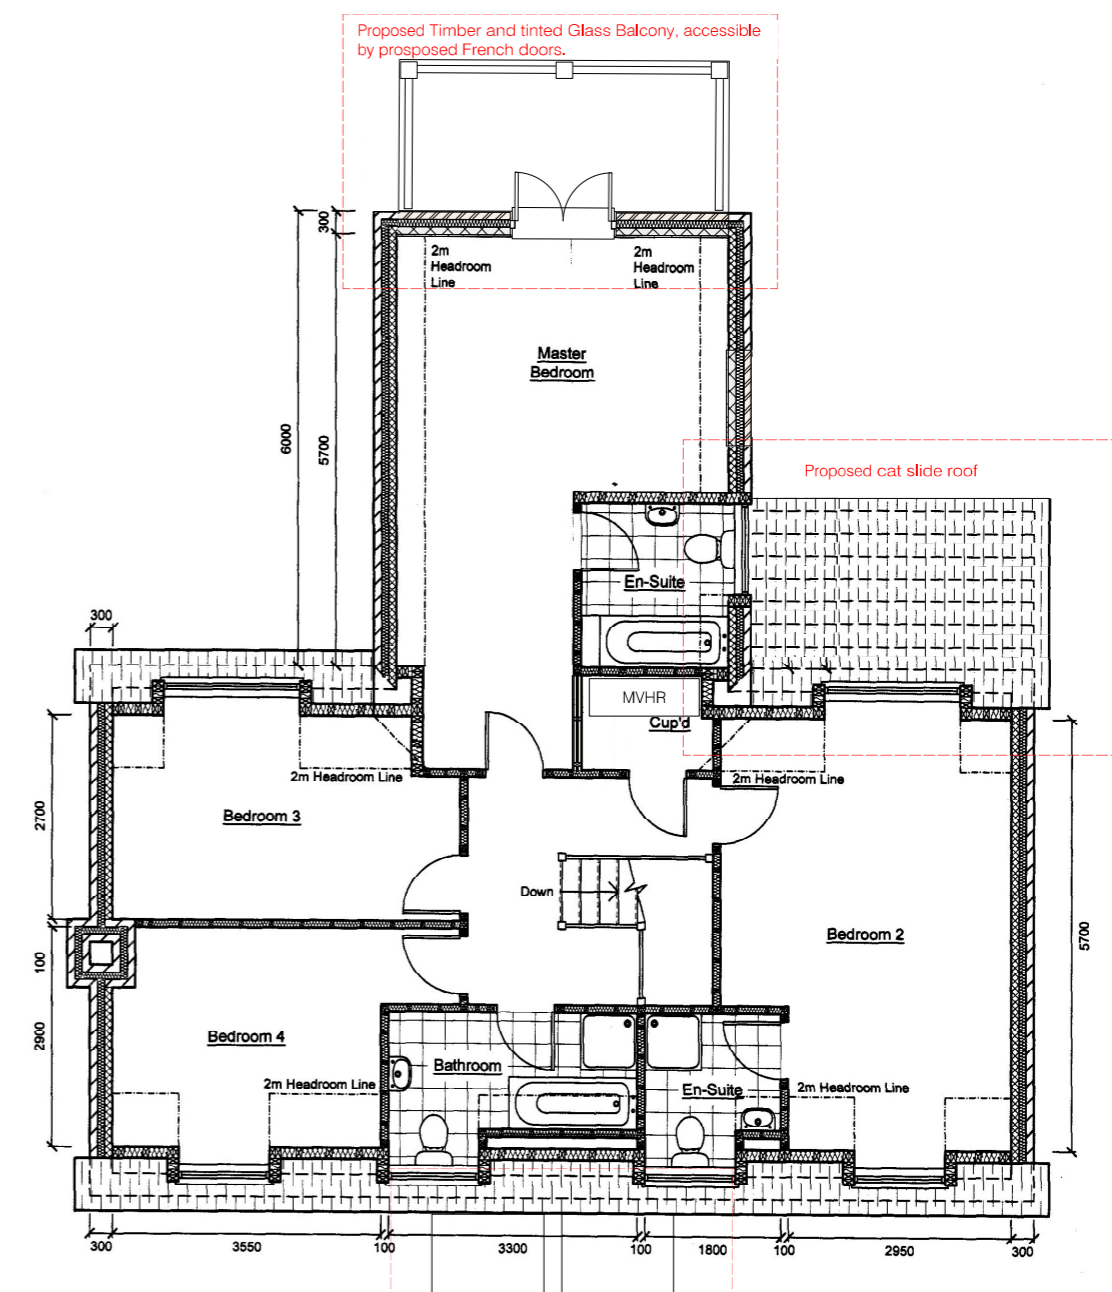

**PROPOSED FIRST FLOOR PLAN**  
SCALE 1:50

**DO NOT SCALE FROM THIS DRAWING**  
This drawing is a print and must not be scaled except where required for planning submissions. All new and existing dimensions and levels shown on the drawings to be checked prior to commencement of work, and any discrepancies to be reported to Clayland Architects.  
Any construction work carried out prior to receiving all necessary approvals is entirely at the client's risk.  
This drawing is the copyright of Clayland Architects and shall not be in any way used, modified or reproduced without their prior written consent.

REV	DATE	NOTE	BY

Note  
Amendments to previous application REF 12/01720/F marked red.

A 18/06/2021 Amendments as requested by clients revision on 08/06/21 LB  
REV DATE NOTE BY

**PLANNING**

**Clayland architects**  
The Glass House, Lynton Gardens  
Lynton Road, Mundford, Norfolk, IP26 5HW  
Mobile: 01603 850000 www.claylandarchitects.co.uk

CONTRACT: Martin Hako 1 2  
Pomelights Bay Rd, West Dereham

DRAWING TITLE  
Plans & Elevations Pitch Roof

SCALE	PAPER SIZE	DRAWING NUMBER	REVISION
1:50	A1	PL-01	A

JOB NUMBER: 2141  
CHECKED: SS  
CLIENT APPROVED: [Signature]

THE ABOVE (WHERE APPLICABLE) CONFIRM ACCEPTANCE OF ISSUED DRAWINGS