


This drawing is subject to copyright and is not to be reproduced in part or whole without approval. Do not scale this drawing - check all dimensions on site.

- RETAIN
- REFURBISH
- DEMOLISH
- 01 FORMER BANK ROOF
- 02 FLAT ROOF
- 03 2 STOREY FLAT ROOF
- 04 1 STOREY FLAT ROOF
- 05 CANOPY
- 06 DECK AREA
- 07 CONCRETE COURTYARD

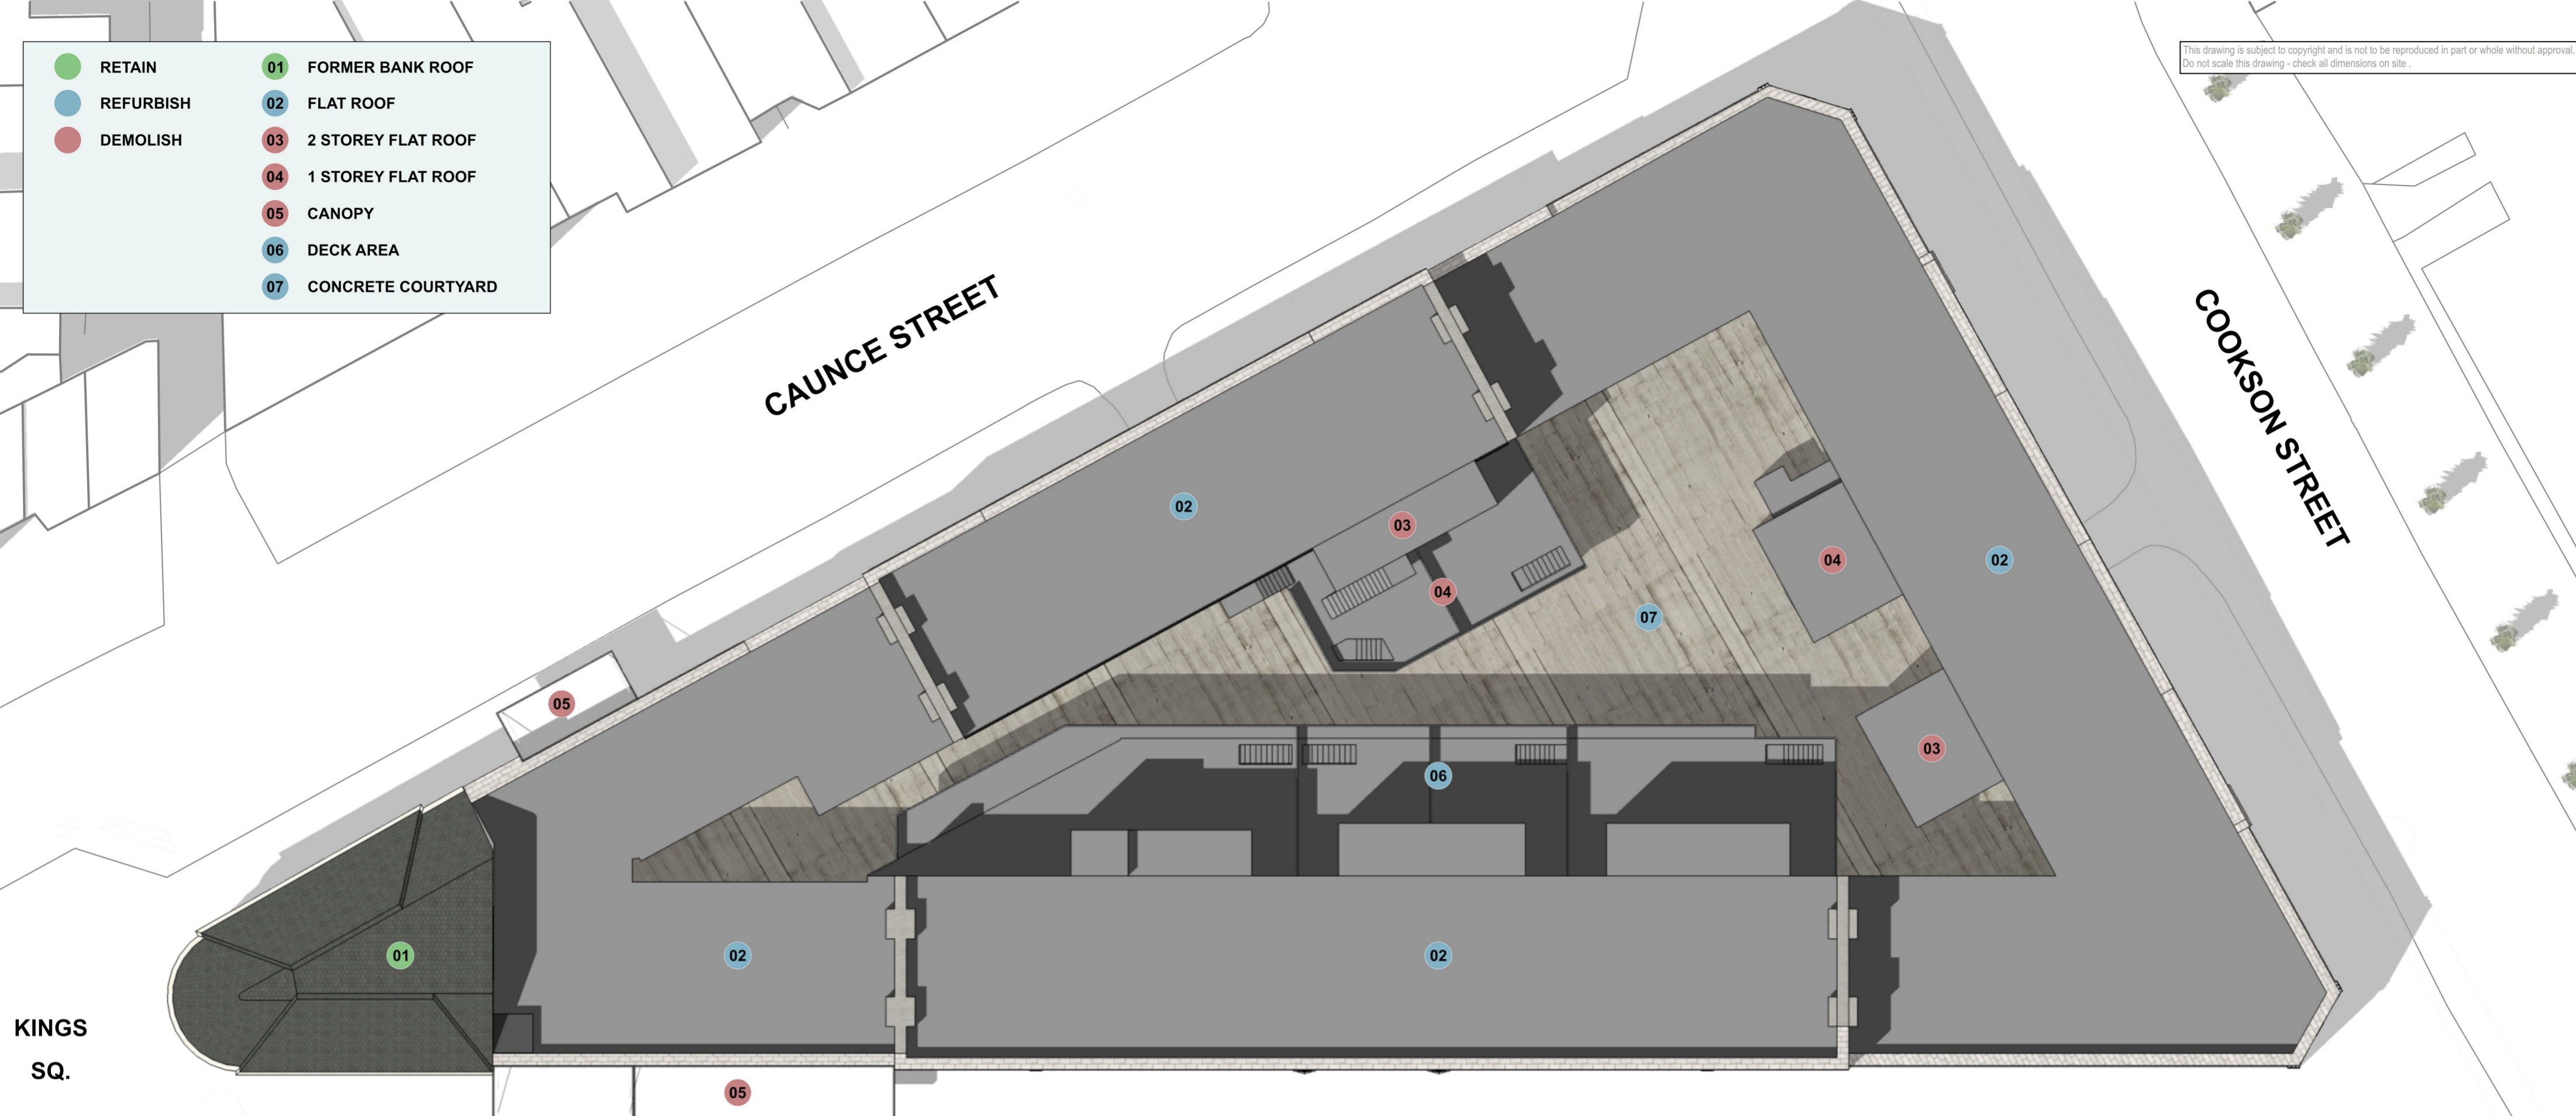


KINGS SQ.

CAUNCE STREET

COOKSON STREET

CHURCH STREET

ST JOHN'S C OF E
PRIMARY SCHOOL

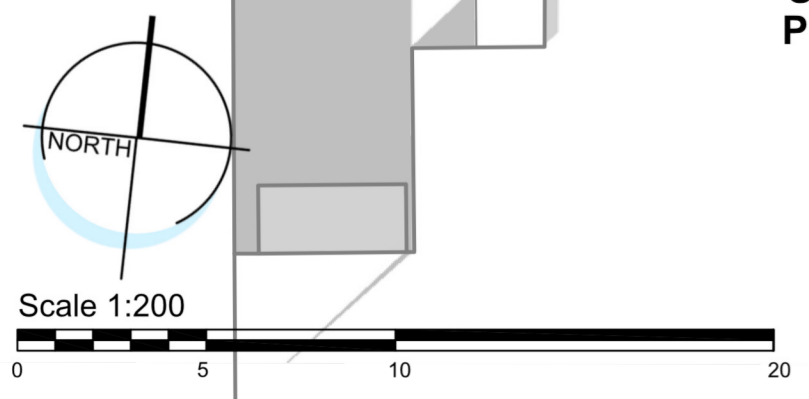

P1	PLANNING ISSUE	2020
Rev.	Description	Date
Client BLACKPOOL COUNCIL		
Project STANLEY BUILDINGS REDEVELOPMENT		
Drawing Title EXISTING ROOF - SITE PLAN		
Drawn by	SP	Checked by -- Date MAR 20
Status	PLANNING	Scale @ A2 1:500
Job no.	Dwg. no.	Rev.
9310	E02	P1
Architecture + Building Surveying + Town Planning		
7 East Cliff, Preston, Lancashire, PR1 3JE 10 Hunters Walk, Canal Street, Chester, CH1 4EB		01772 258 356 01244 402 900