
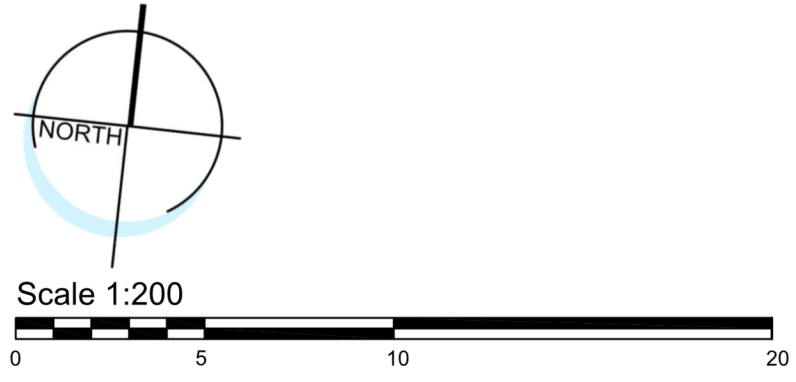
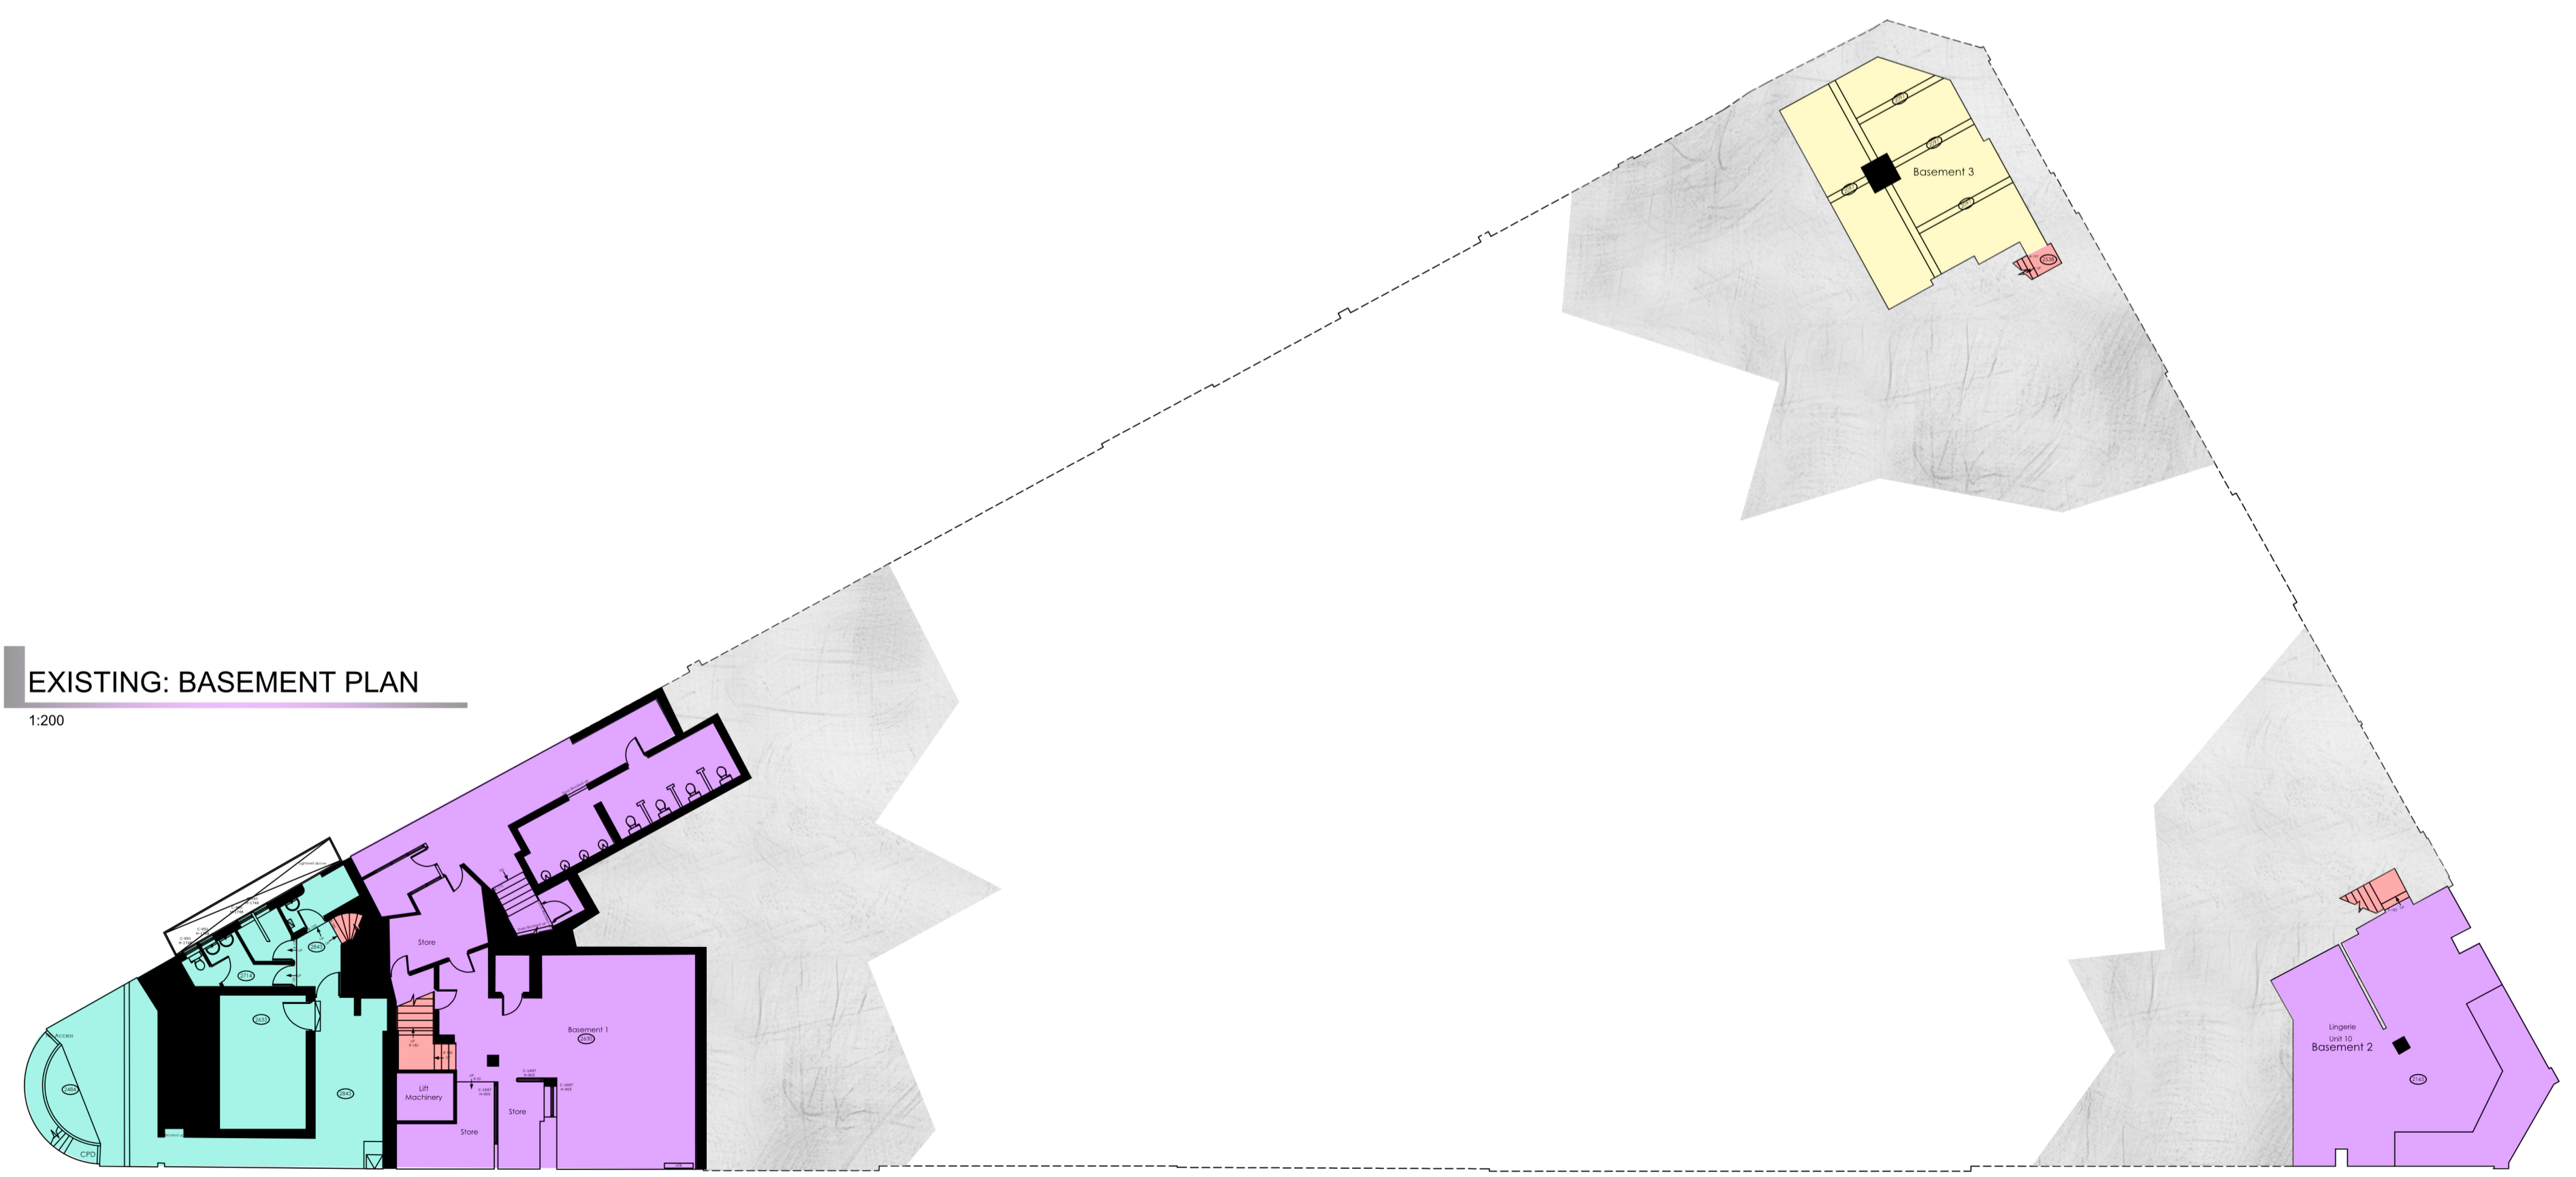


**USE KEY:**

- RETAIL
- OFFICE
- TAKE AWAY
- VERTICAL CIRCULATION

**OVERALL FLOOR AREAS:**

	SQ M	SQ FT
BASEMENT	366	3,940
GROUND	1,812	19,504
FIRST	1,640	17,653
SECOND	710	7,642
<b>TOTAL</b>	<b>4,528</b>	<b>48,739</b>

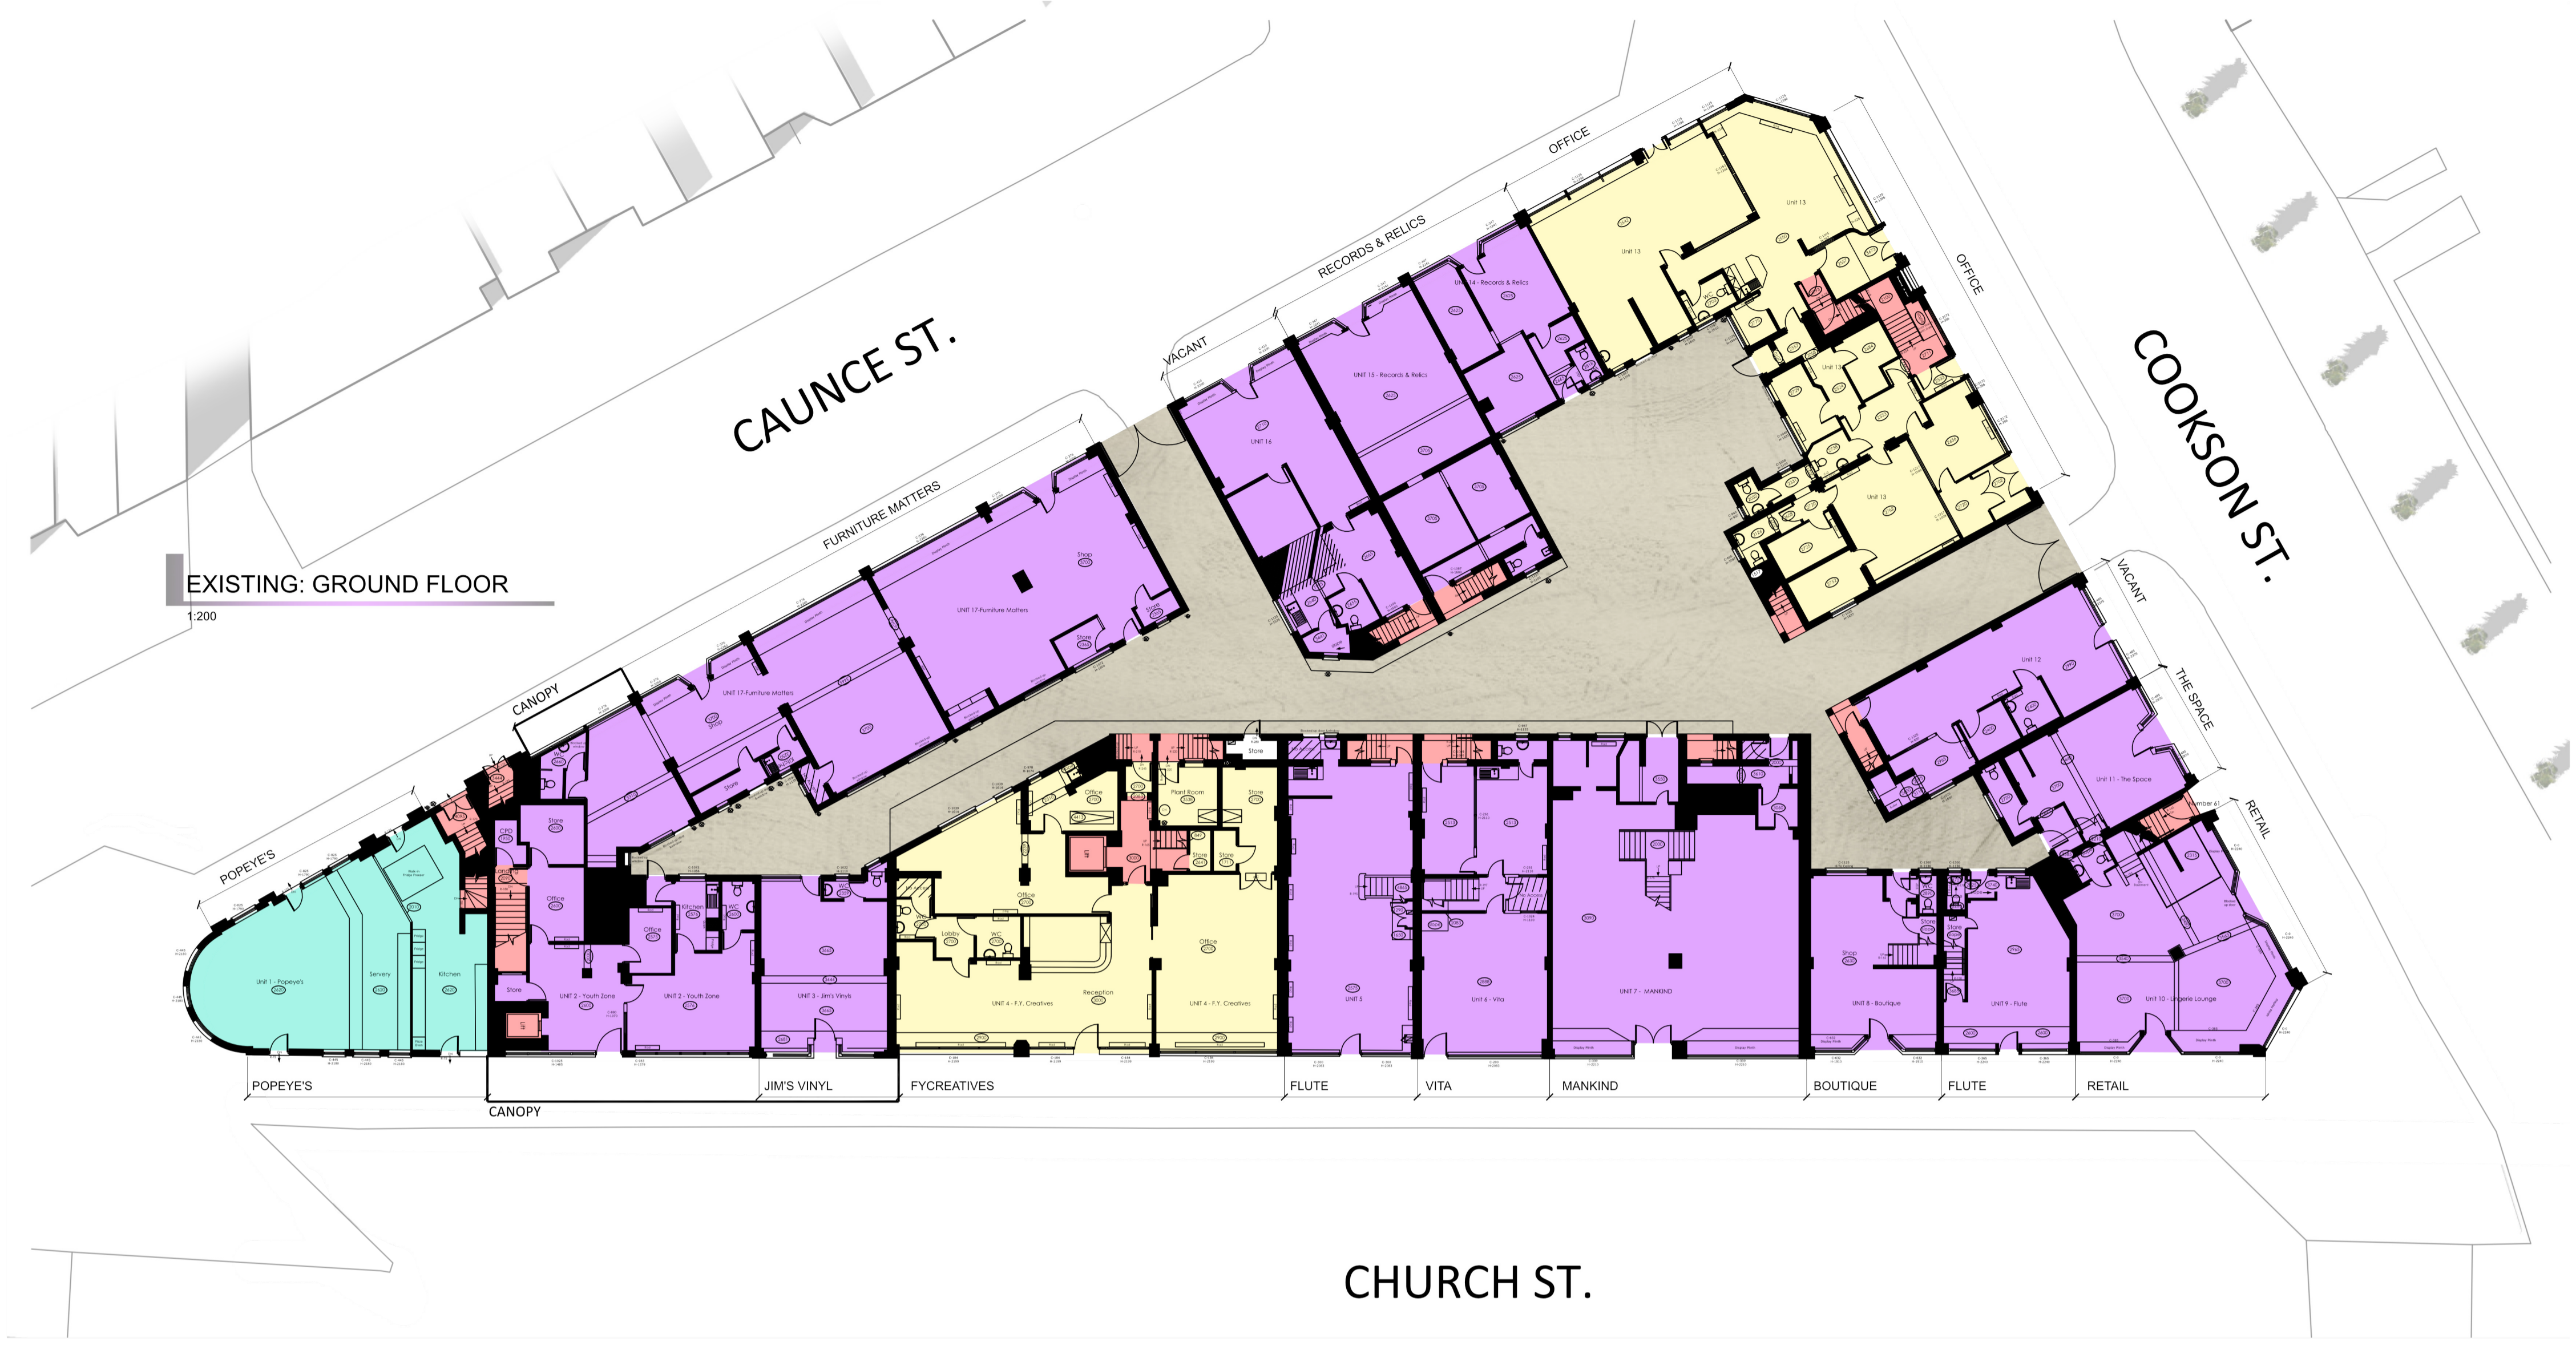

P1	PLANNING ISSUE	2020
Rev.	Description	Date
Client <b>BLACKPOOL COUNCIL</b>		
Project <b>STANLEY BUILDINGS REDEVELOPMENT</b>		
Drawing Title <b>EXISTING FLOOR PLANS_01</b>		
Drawn by	SP	Checked by -- Date MAR 20
Status	PLANNING	Scale @ A1 1:200
Job no.	Dwg no.	Rev.
<b>9310</b>	<b>E03</b>	<b>P1</b>
<b>Cassidy+Ashton</b> www.cassidyashton.co.uk		
Architecture + Building Surveying + Town Planning		
7 East Cliff, Preston, Lancashire, PR1 3JE		01772 258 356
10 Hunters Walk, Canal Street, Chester, CH1 4EB		01244 402 900