

Scale 1:200



This drawing is subject to copyright and is not to be reproduced in part or whole without approval. Do not scale this drawing - check all dimensions on site.

OVERALL FLOOR AREAS:

	SQ M	SQ FT
BASEMENT	- 366	3,940
GROUND	- 1,707	18,374
FIRST	- 1,598	17,200
SECOND	- 694	7,470
TOTAL	- 4,365	46,984

PROPOSED: SECOND FLOOR PLAN

1:200


GENERAL KEY:

- CAFE
- F.Y.CREATIVES
- OFFICE SPACE
- RETAIL



PROPOSED: SF ZONING DIAGRAM

1:500

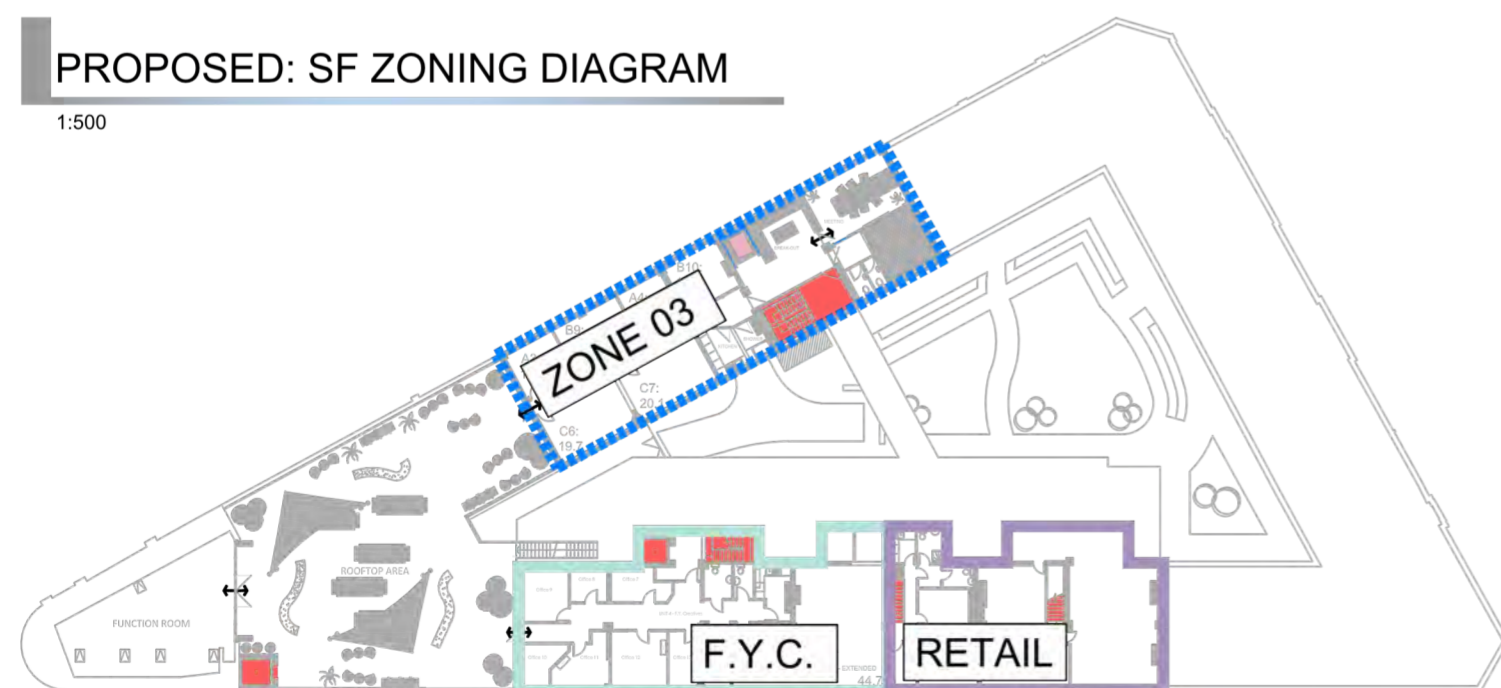

OVERALL OFFICE SPACE REQUIREMENTS:

Office Type:	No:	1st Floor	2nd Floor	People Nos:	Office SqFt	Office SqM
 A - 1 PERSON -	04	04	-	04	90	8.3
 B - 2 PERSON -	10	07	03	20	135	12.5
 C - 3 PERSON -	08	05	03	24	180	16.7
 D - 4 PERSON -	03	03	-	12	250	23.2
 E - 6 PERSON -	02	02	-	12	360	33.4
 F - 8 PERSON -	02	02	-	16	500	46.4
 G - 12 PERSON -	01	01	-	12	750	69.6
Totals	-	30	24	100	6370	590.6

B	REVISED LAYOUT	12.10.21
A	REVISED LAYOUT	SEPT '21
P1	PLANNING ISSUE	MARCH '20
Rev.	Description	Date

Client
BLACKPOOL COUNCIL

Project
STANLEY BUILDINGS REDEVELOPMENT

Drawing Title
PROPOSED SECOND FLOOR PLAN

Drawn by SP Checked by - Date MAR '20

Status **PLANNING** Scale @ A2 1:200

Job no. **9310** Dwg.no. **P05** Rev. **B**

Cassidy+Ashton C+A
 www.cassidyashton.co.uk
 Architecture + Building Surveying + Town Planning
 7 East Cliff, Preston, Lancashire, PR1 3JE 01772 258 356
 10 Hunters Walk, Canal Street, Chester, CH1 4EB 01244 402 900