




garage front elevation

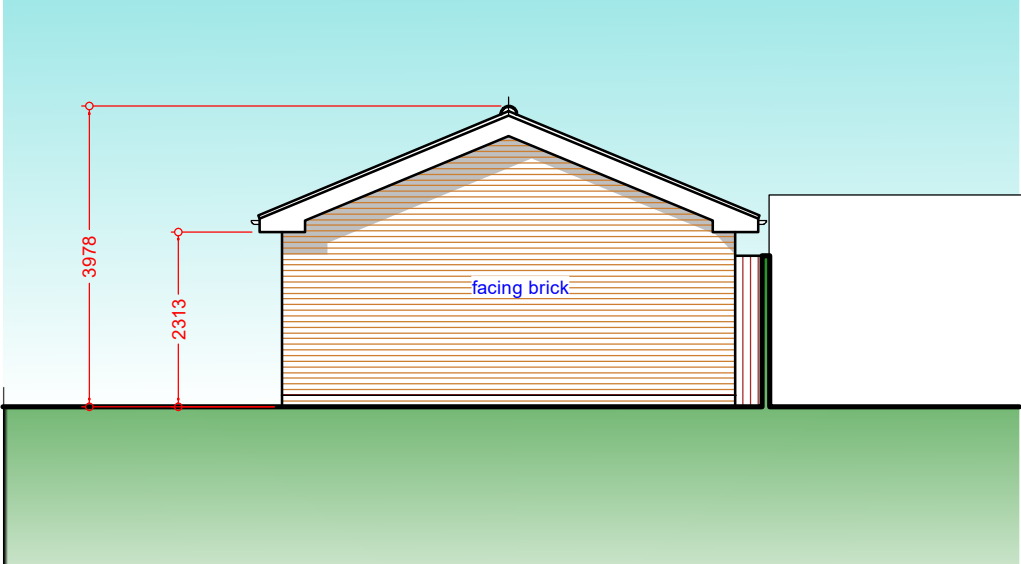


garage side 1 elevation

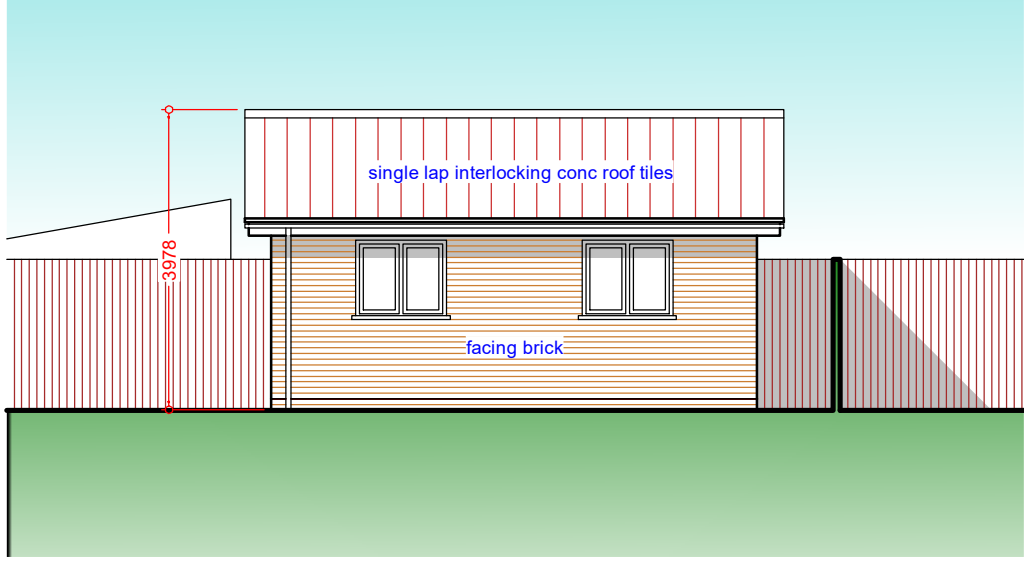

garage rear elevation

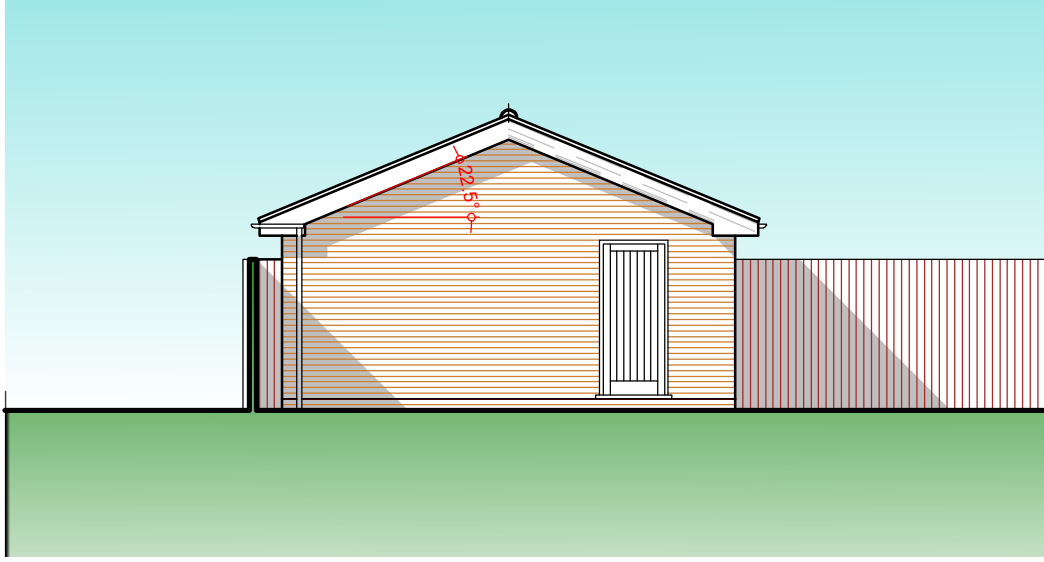

garage side 2 elevation

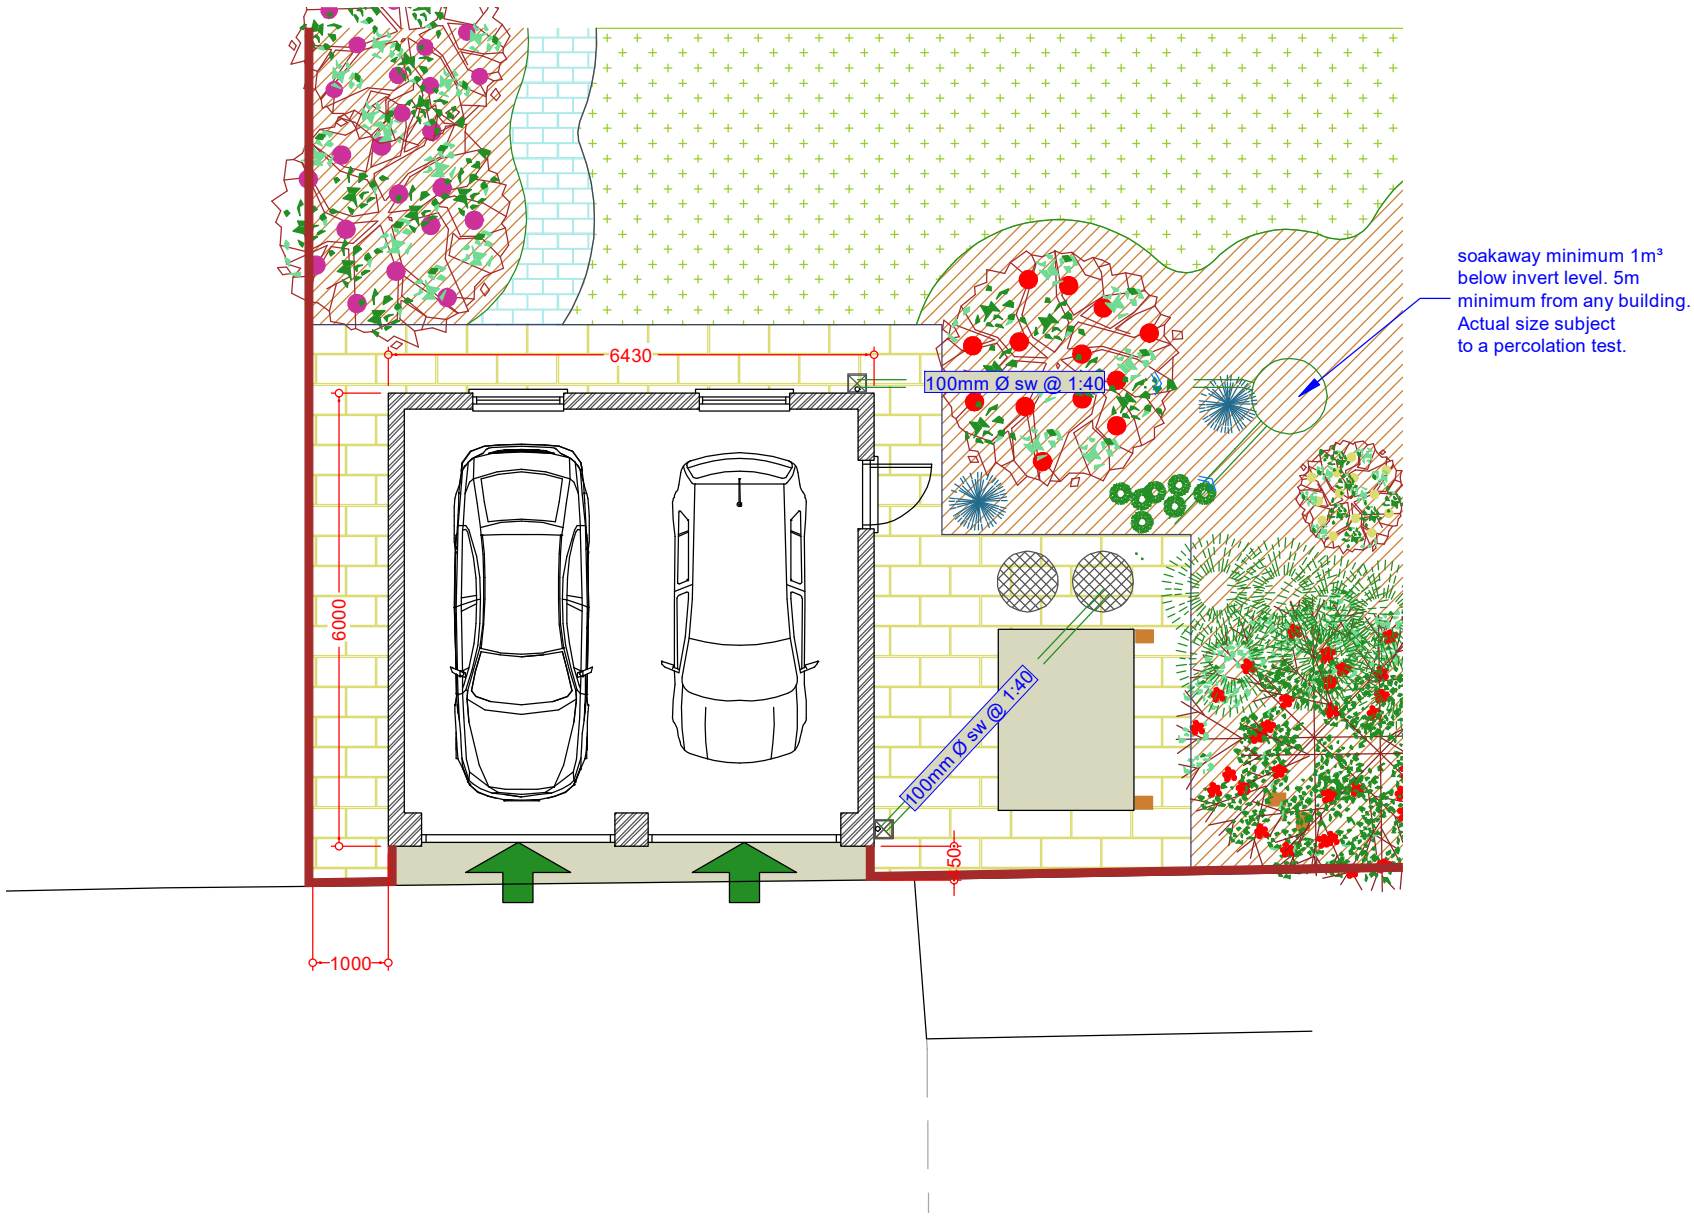

garage plan

N.B. The shed, compost bins & bird boxes do not form a part of this application for a new garage



SCHEME / SHEET		Proposed Garage at the rear of "The Otters", Botsom Lane, West Kingsdown, Kent, TN15 6BL: Mr Alexander Opitz Proposed Plan & Elevations	
Rev. A To Validation Clerk Requirements 29Oct 2021			
SCALE	DATE	DRAWING NUMBER	
1:100	October 2021	528/PL02A	
© This drawing remains the property of the Architect and may not be reproduced in whole or part without his written permission.		JEREMY S. ISHERWOOD B. Sc. (hons), B. Arch. (Wales), R.I.B.A. Chartered Architect 34 Chalky Bank, Gravesend, Kent, DA11 7NY Telephone / Fax: 01474-533793	