



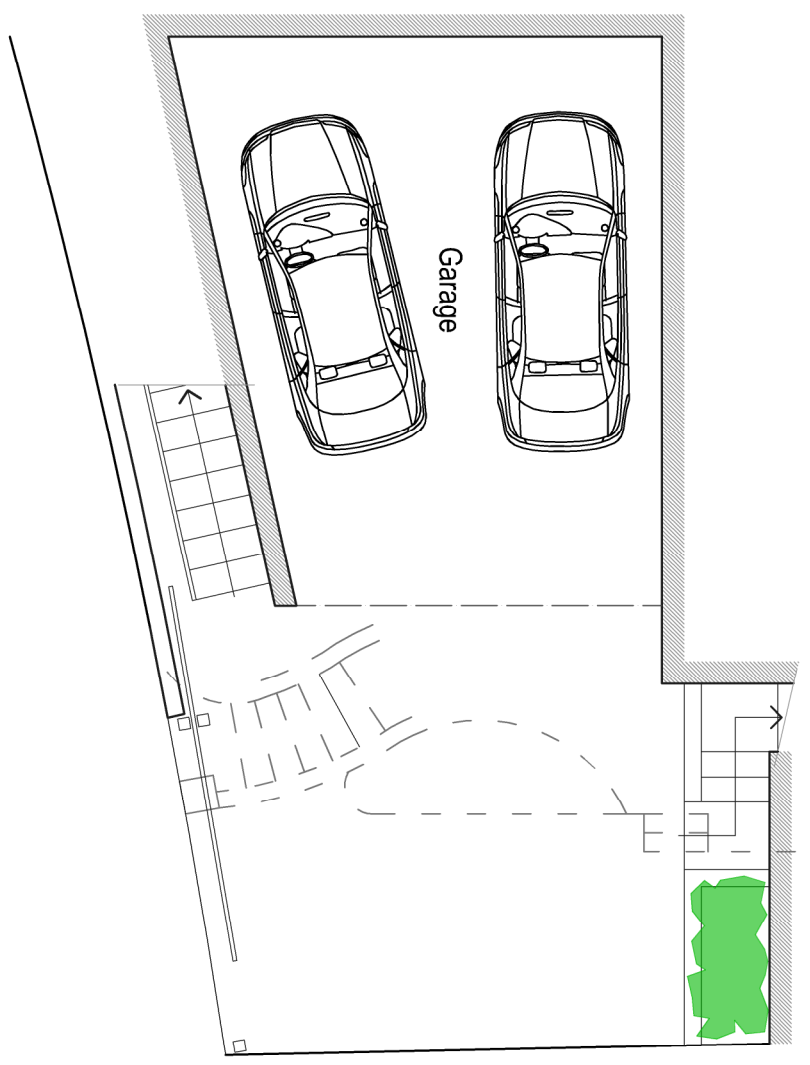

Ground Floor Plan @ 1:100

Scale 1:100
0 1 2 3 5m 10m

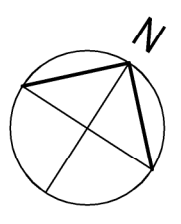

Garage Plan @ 1:100

Rev	Description	Date
Job Reference: Additional Floors 161 Shirley Drive Hove BN3 6QP		
Client: Paul De Costa		Date: 26.09.21
Drawing Title: Proposed Ground Floor and Garage Plans		
Scale: 1:100 @ A3 Dwg No: TGA114504 Drawn:		

TS/AT

Architectural Services

All dimensions to be checked on site.
 This drawing should be approved by Local Authority Planning/Building Control or other appropriate checking authority prior to commencement of work.
 This drawing should not be reproduced without the prior consent of the author