




Front Elevation @ 1:100

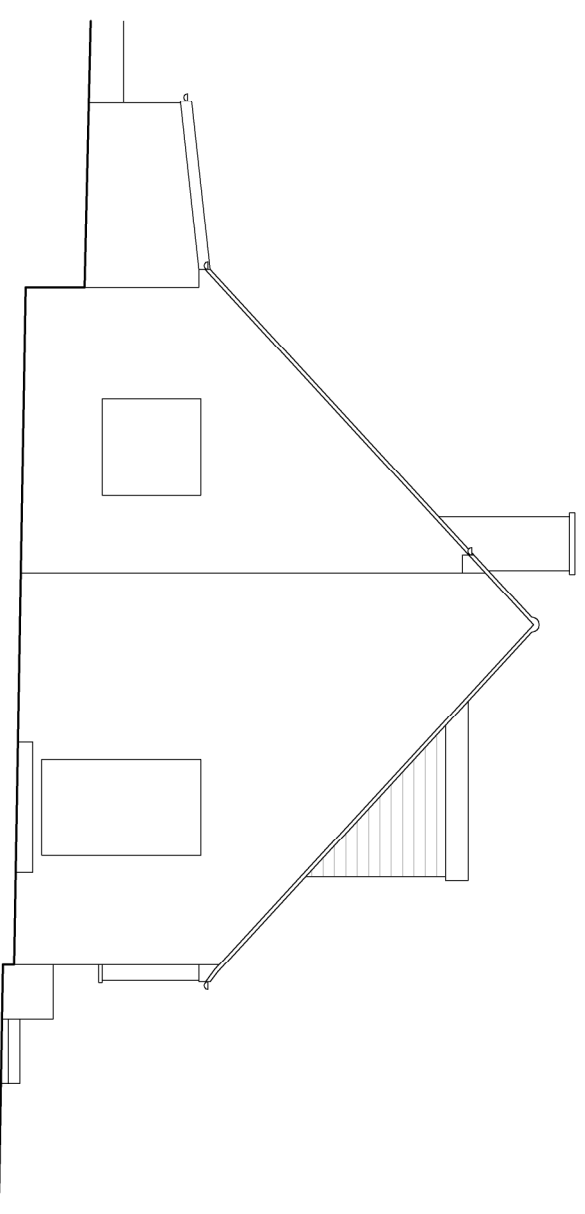


Side Elevation @ 1:100

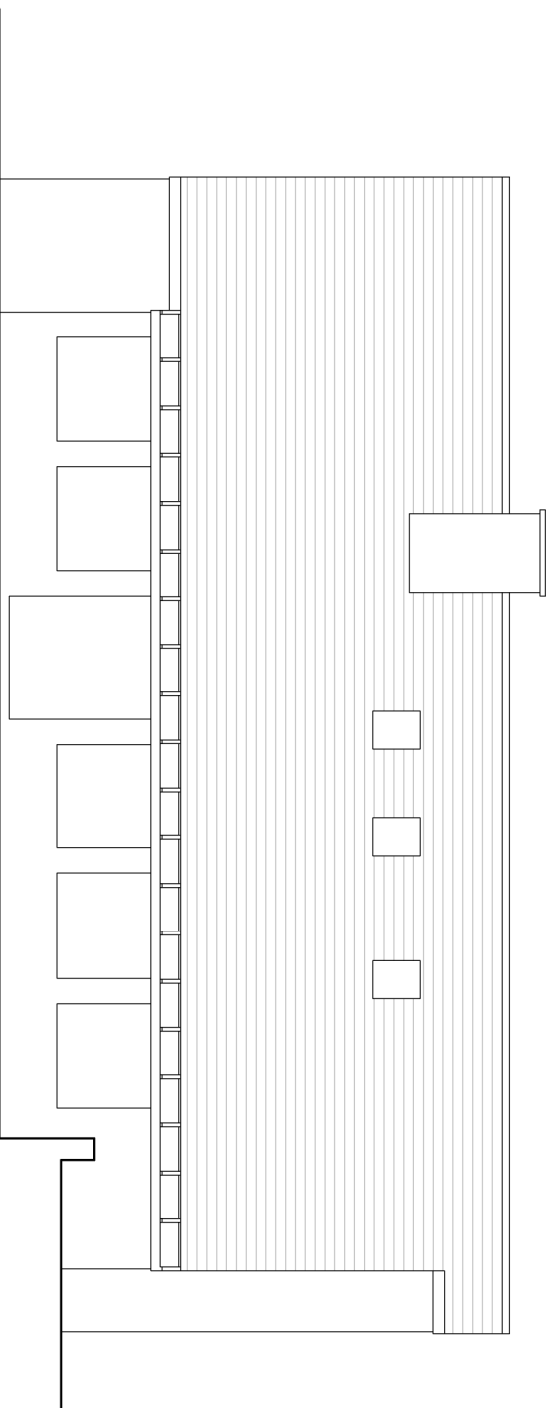

Rear Elevation @ 1:100

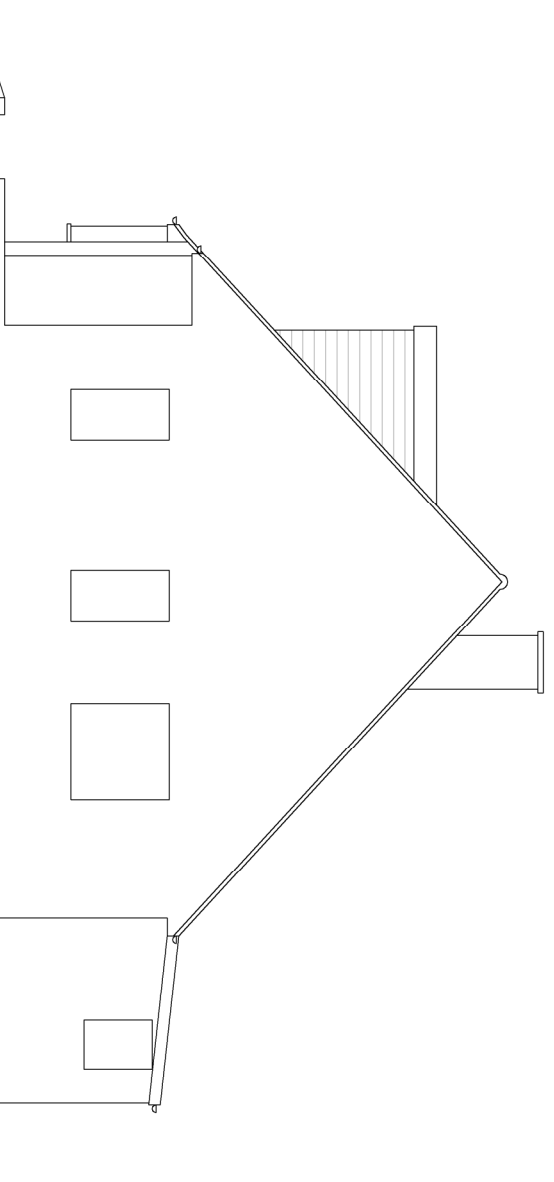

Side Elevation @ 1:100

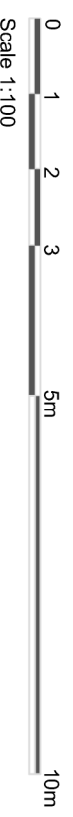

Rev	Description	Date
Job Reference: Additional Floors 161 Shirley Drive Hove BN3 6QP		
Client: Paul De Costa		Date: 26.09.21
Drawing Title: Existing Elevations		
Scale: 1:100 @ A3		Dwg No: TGA1145/03
Drawn:		Date: 26.09.21

All dimensions to be checked on site.

TS/AT

Architectural Services

This drawing should be approved by Local Authority Planning/Building Control or other appropriate checking authority prior to commencement of work.

This drawing should not be reproduced without the prior consent of the author