


## Notes


All dimensions in millimeters unless otherwise stated.  
Do not scale this drawing  
The Contractor must verify all dimensions on site before commencement.  
This practice must be notified of any suspected discrepancies or omissions.  
Elevations are for illustrative purposes only.

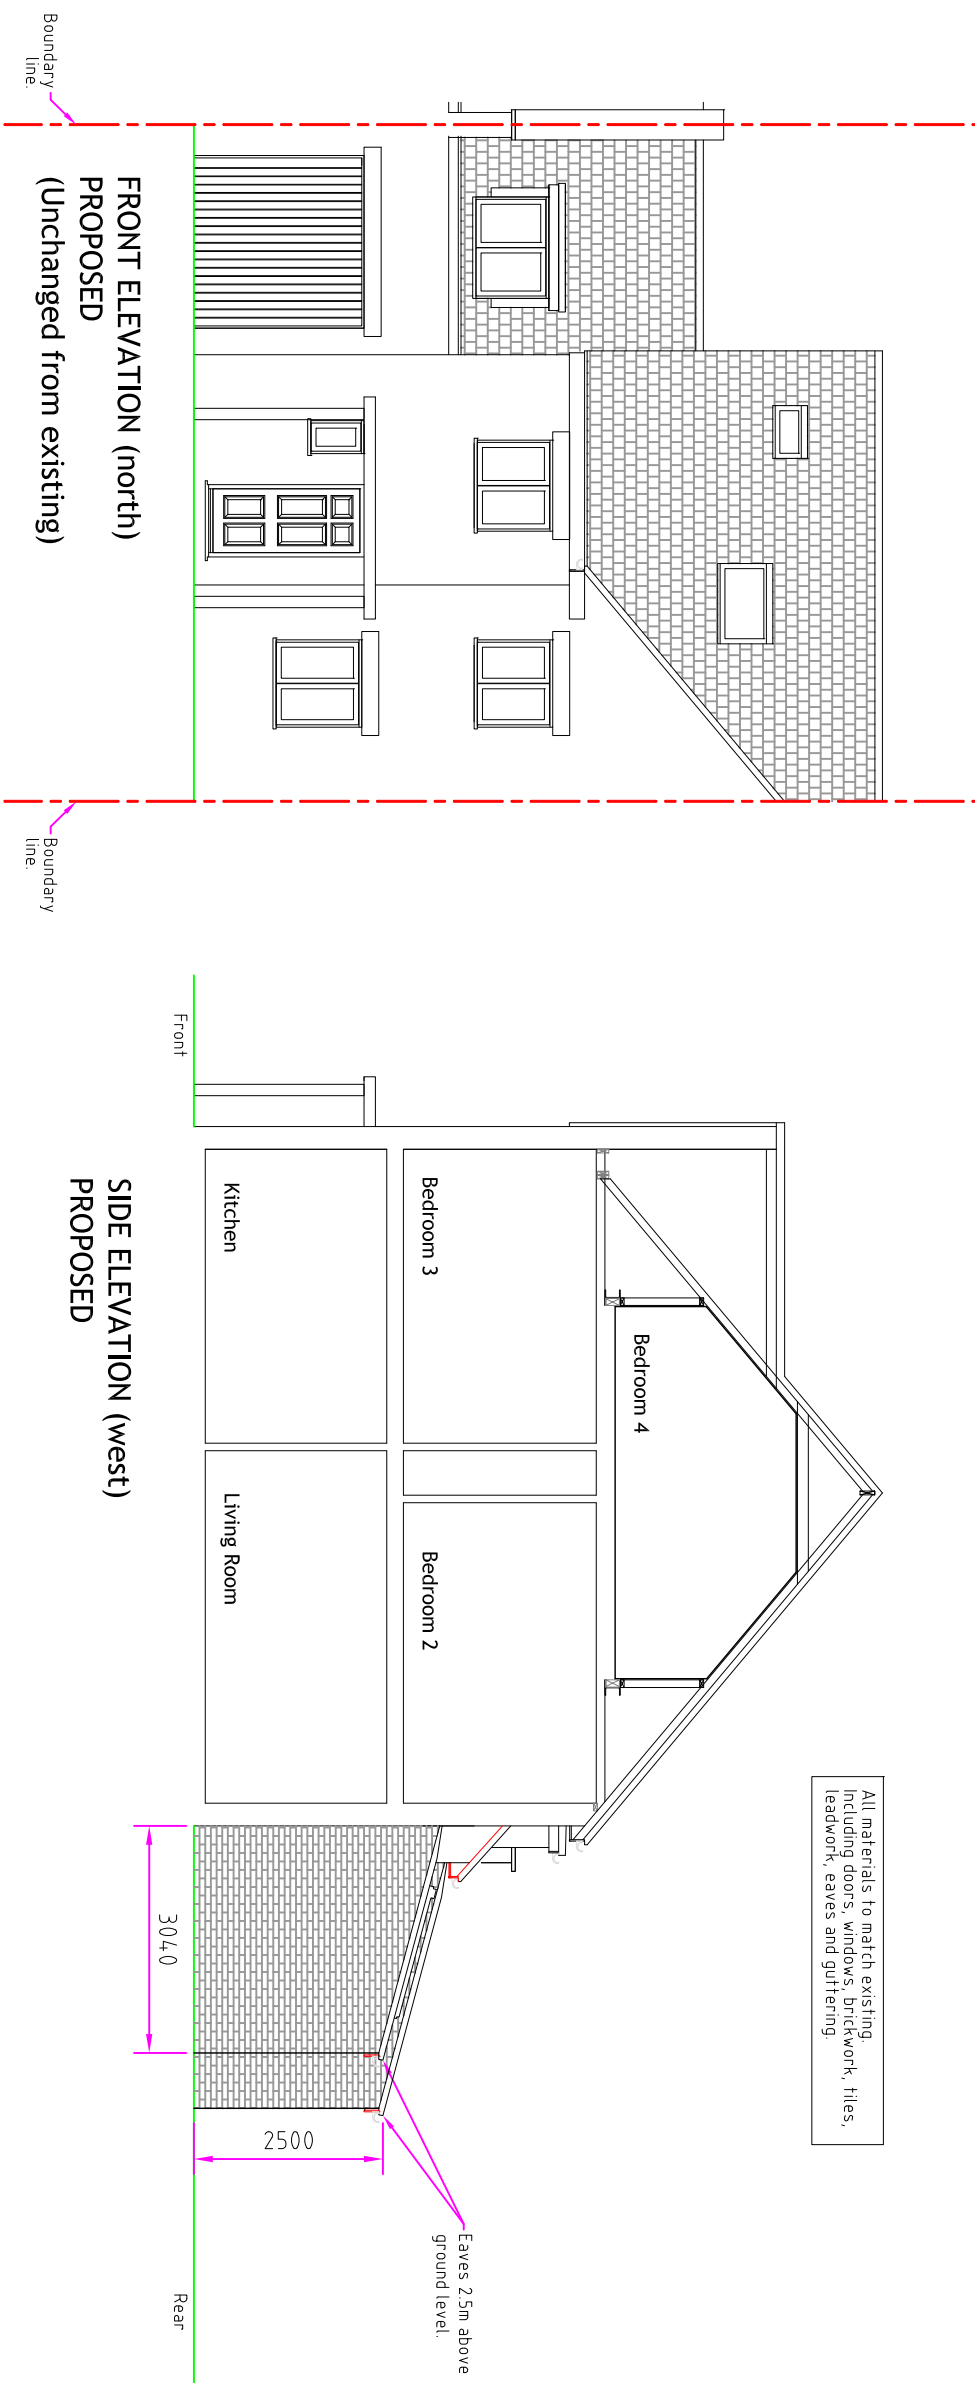

Boundary line

(Unchanged from existing)


Boundary line

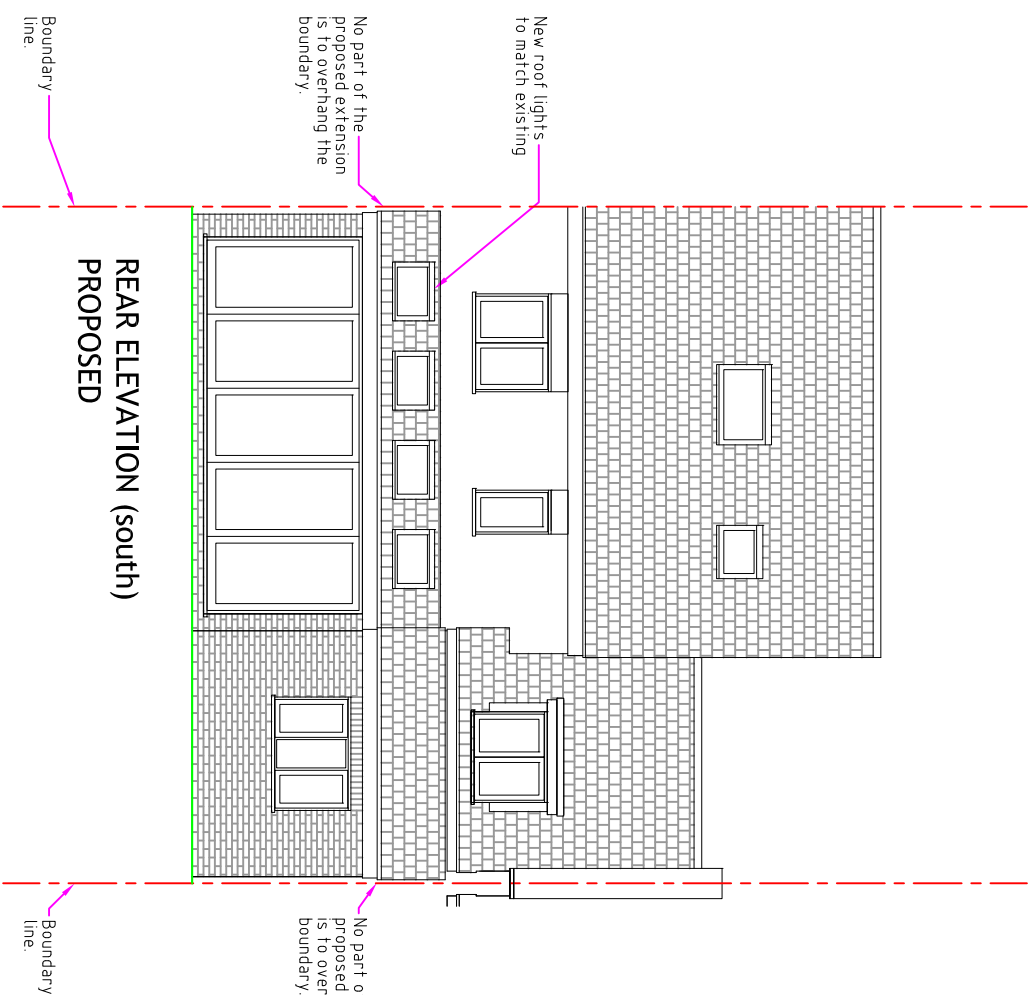

FRONT ELEVATION (north)  
PROPOSED  
(Unchanged from existing)


REAR ELEVATION (south)  
PROPOSED

All materials to match existing. Including doors, windows, brickwork, tiles, leadwork, eaves and guttering.

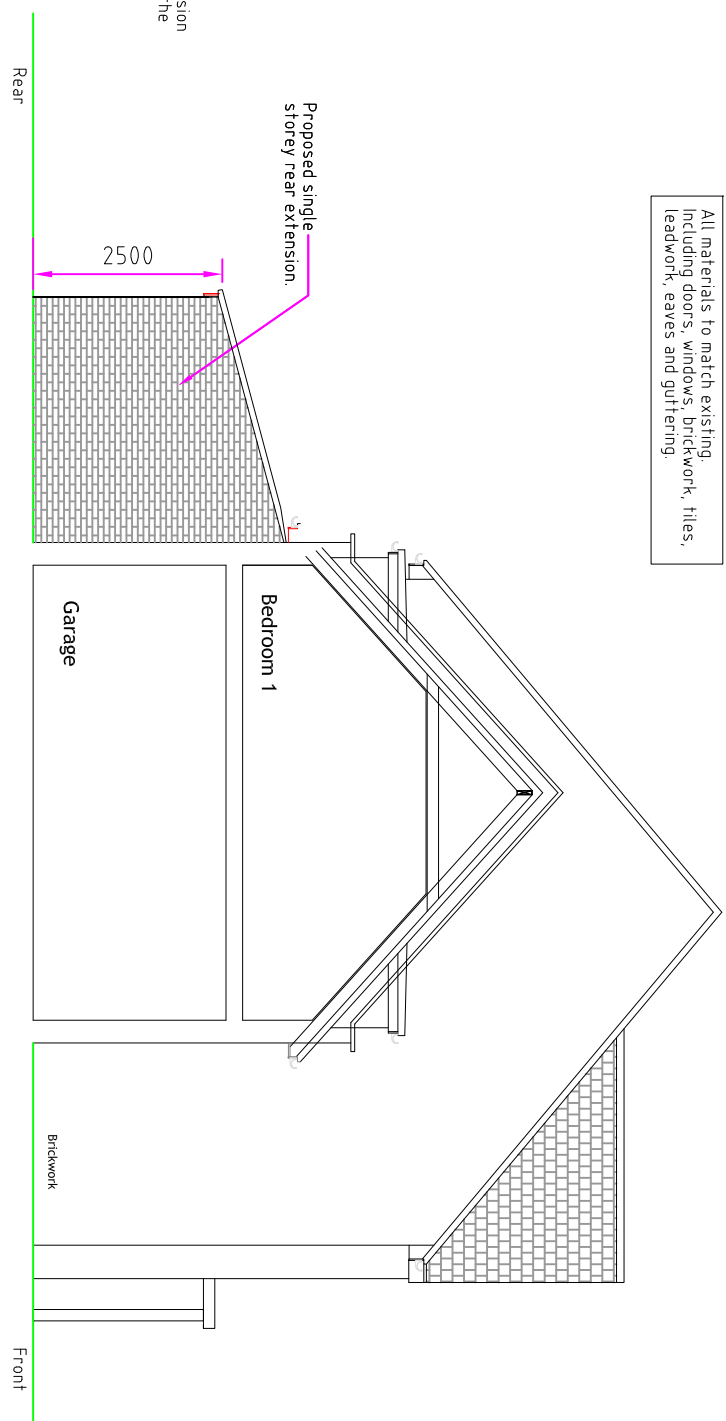

**SIDE ELEVATION (west)  
PROPOSED**

**SIDE ELEVATION (east)  
PROPOSED**

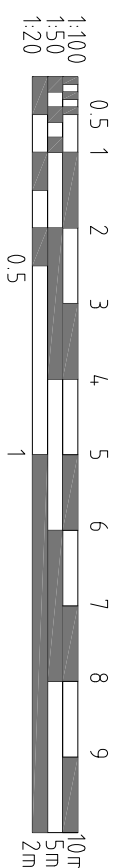

Issued / PDF	
Monday 15th November 2021	
Client	Mr & Mrs Tozer
Job	5 Sherwood Way, Epsom, Surrey. KT19 8GY
Drawing Title	HOUSEHOLDER PLANNING APPLICATION PROPOSED - ELEVATIONS



**CHESS** **STRUCTURAL  
CONSULTANTS**  
info@chessstructural.co.uk  
28 Station Road,  
Watford, Herts, WD17 1UJ  
t 01923 250050 f 0870 7059170