




Rear Elevation
As Existing



Side Elevation
As Existing




Front Elevation
As Existing

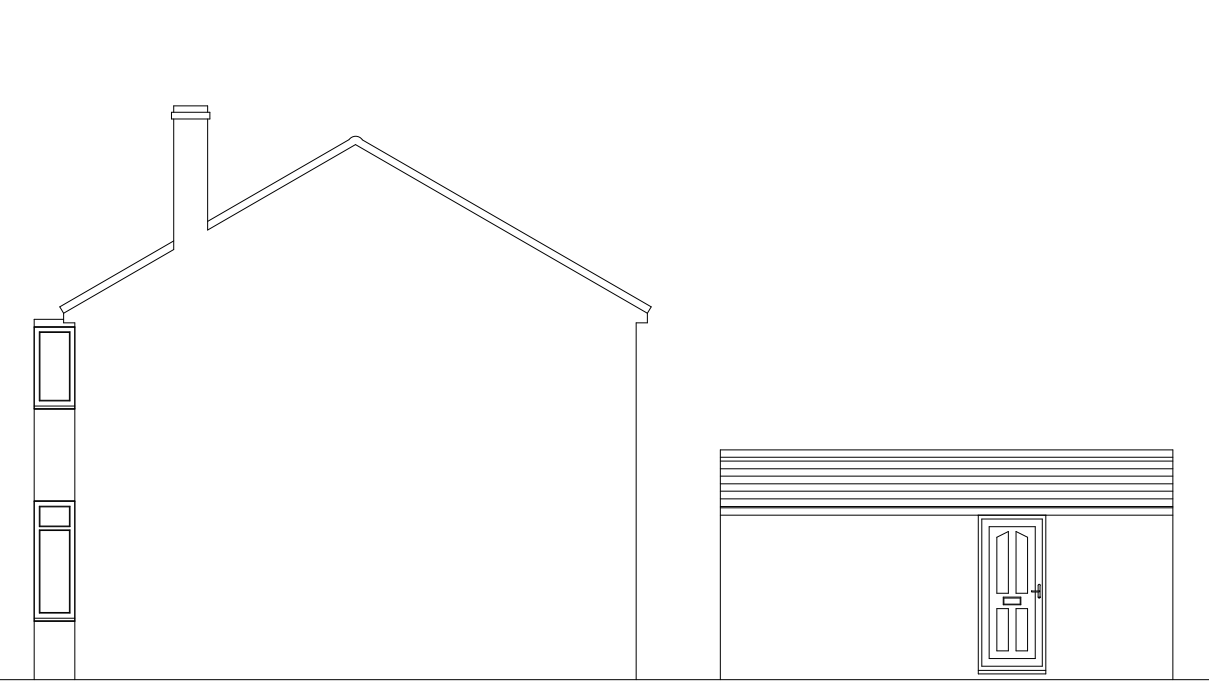


Side Elevation
As Existing

0 0.51m 2m 5m
1:100

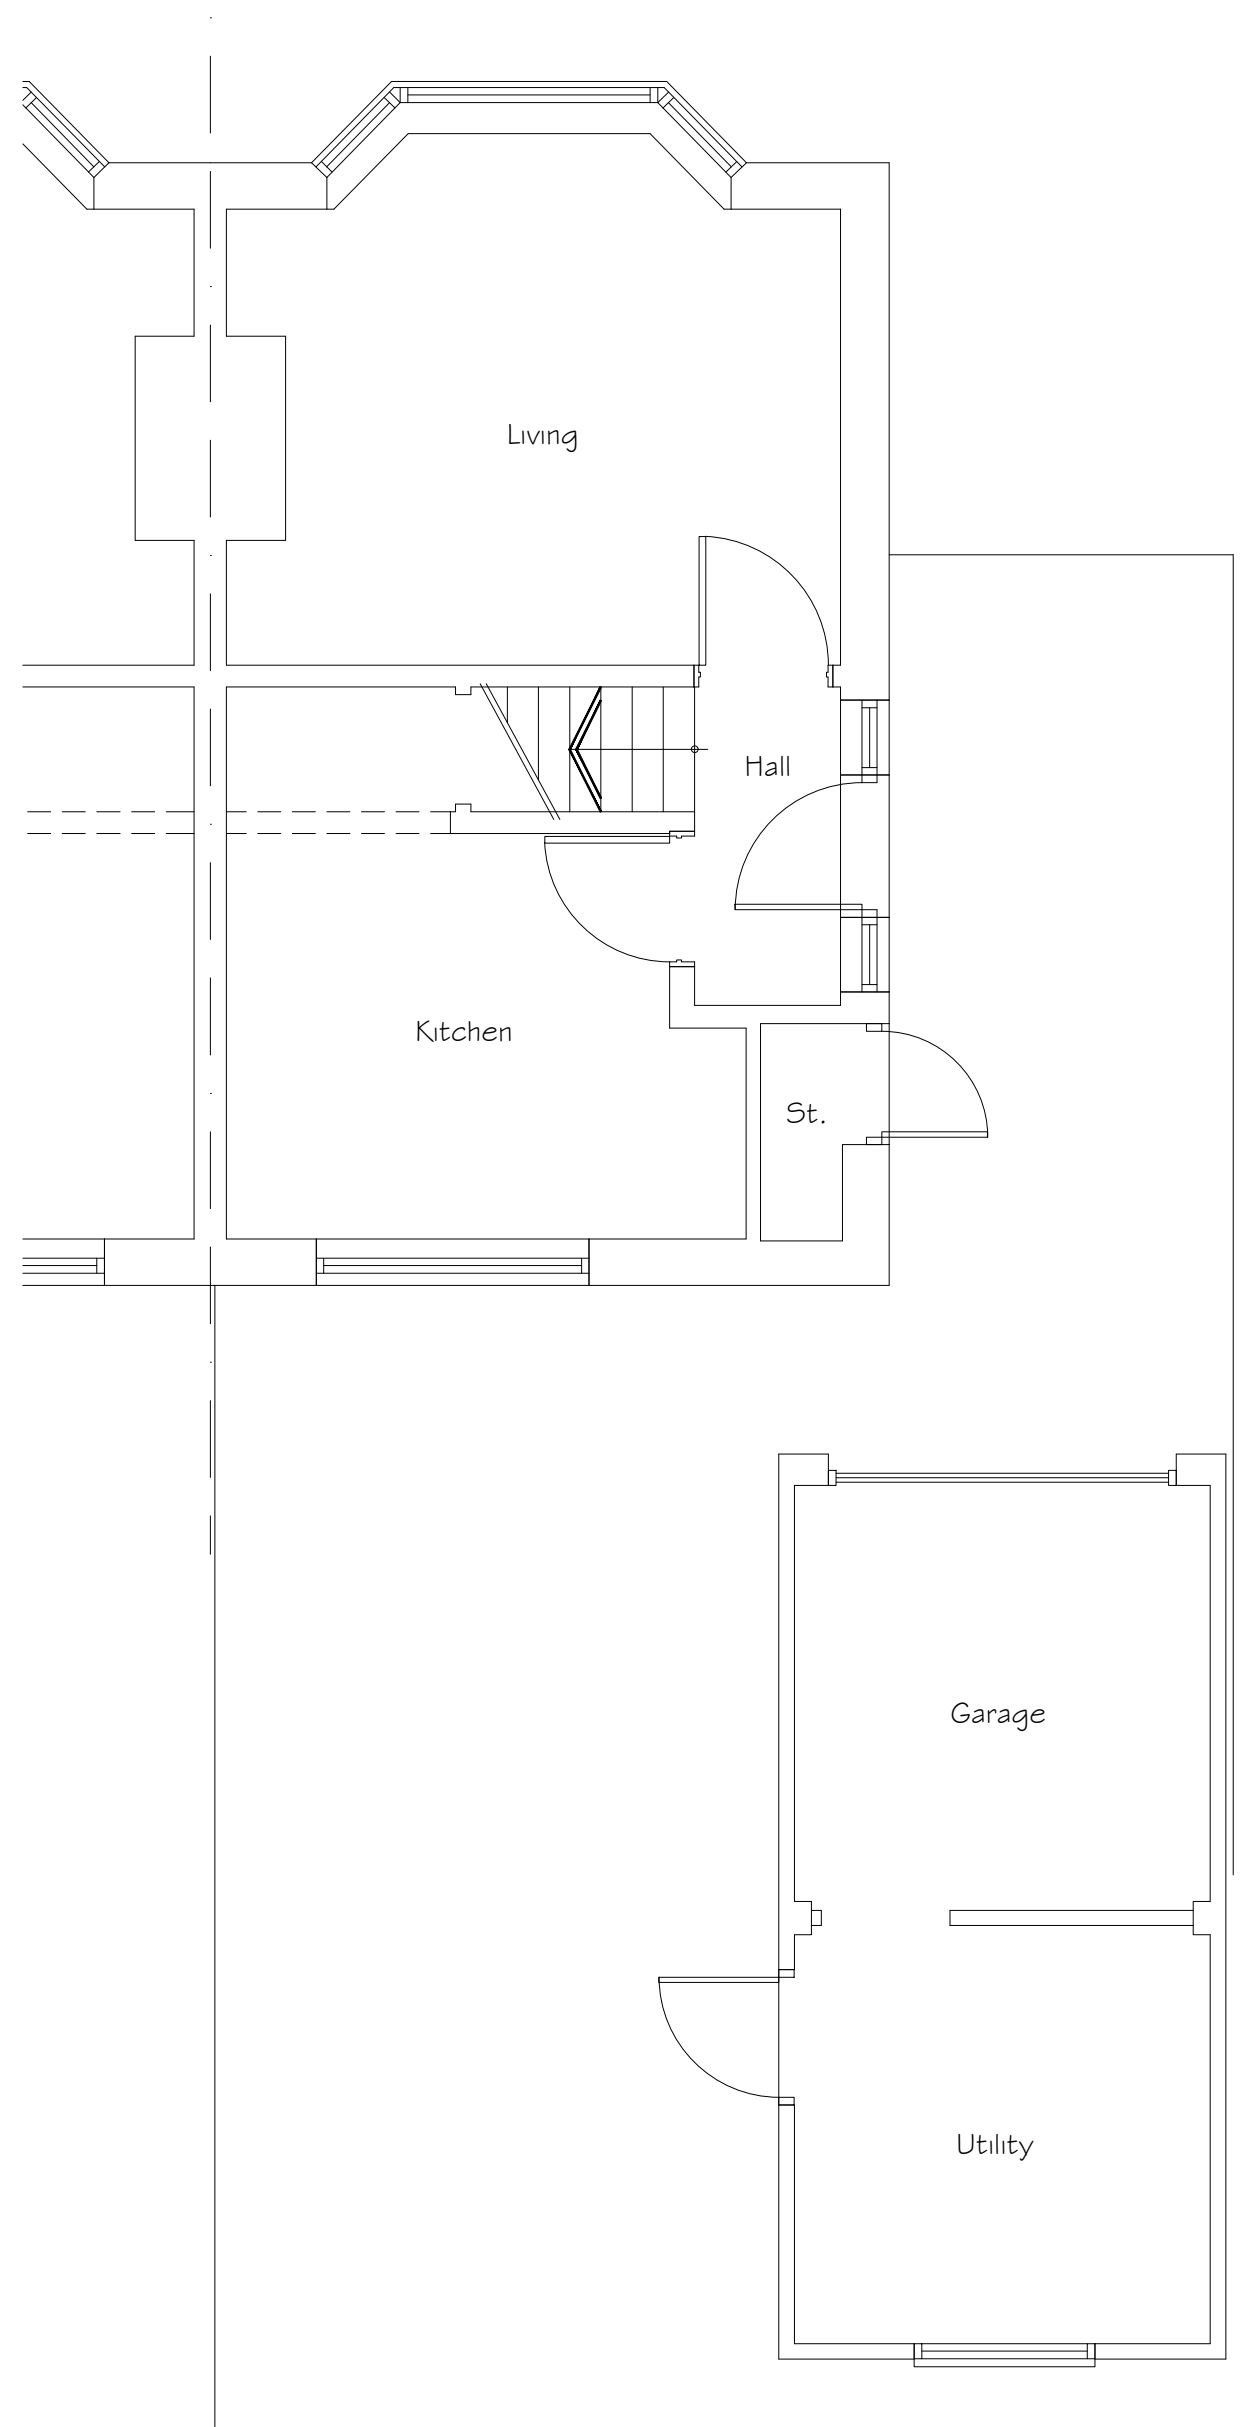

Ground Floor Plan
As Existing

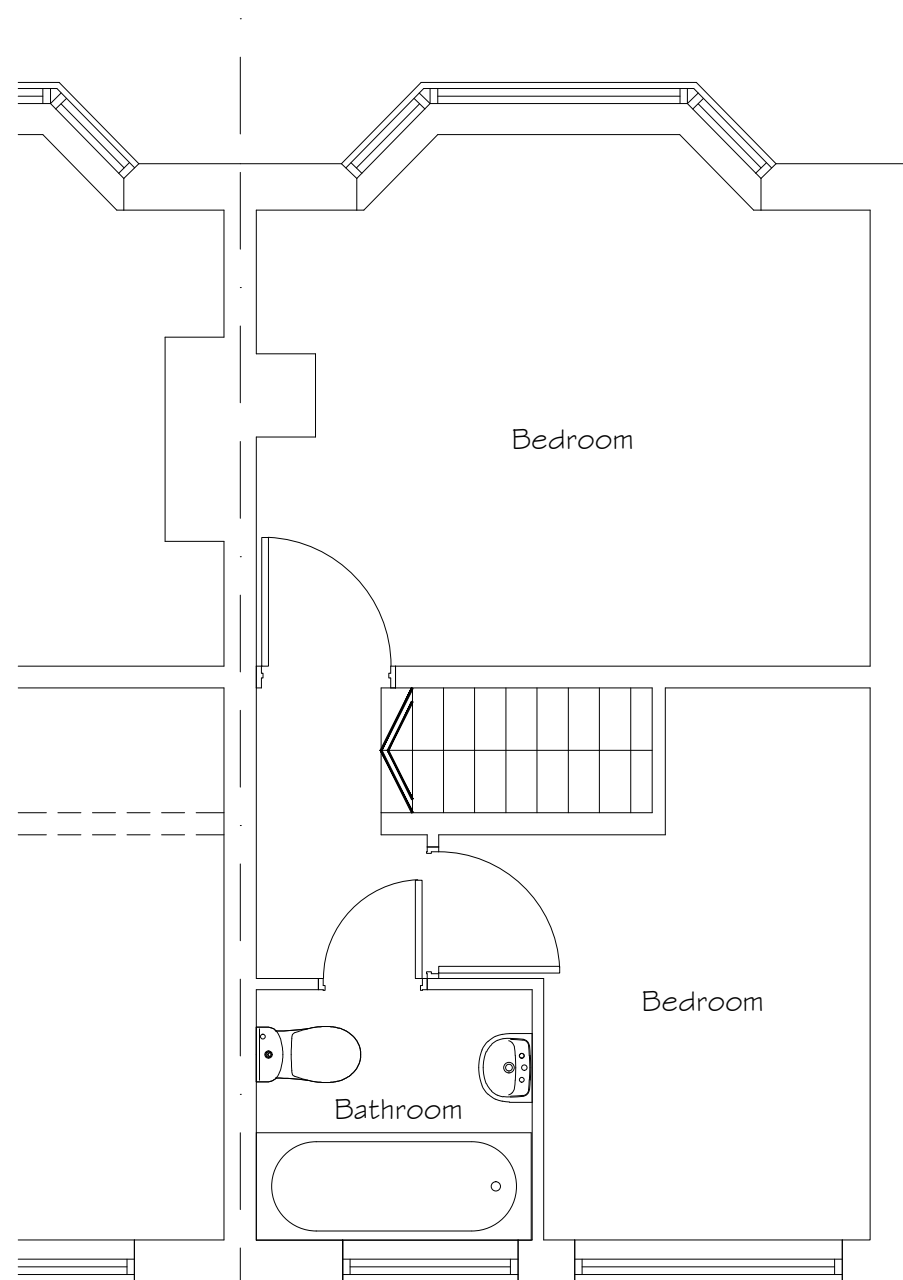

First Floor Plan
As Existing

0 0.5m 1m 2m 5m
1:50



Photo of Rear
As Existing



Photo of Front/Side
As Existing



Photo of Front
As Existing



Site Plan
As Existing

0m 2m 4m 10m
1:200

DATE	NOTES	BY	REV
06/08/21	First Draft For Client Approval	JG	A
06/09/21	Revised following design meeting	JG	B
17/09/21	Planning Submission	JG	A



Phone: 01904 202297 Email: info@cka.design www.ckarchitectural.york.co.uk

PROJECT TITLE Proposed Two Storey Side & Single Storey Rear Extension	CLIENT SCHOFIELD 17 Redthorn Drive, Huntingdon, YO31 9			
DRAWING STAGE Planning	SCALE Varies @ A1	CHK -	DRAWN BY JG	
SHEET TITLE Plans & Elevations as Existing	PROJECT NUMBER YO31-2670	STAGE PLN	REV A	SHT 001