


LOCATION PLAN
(1:2500)

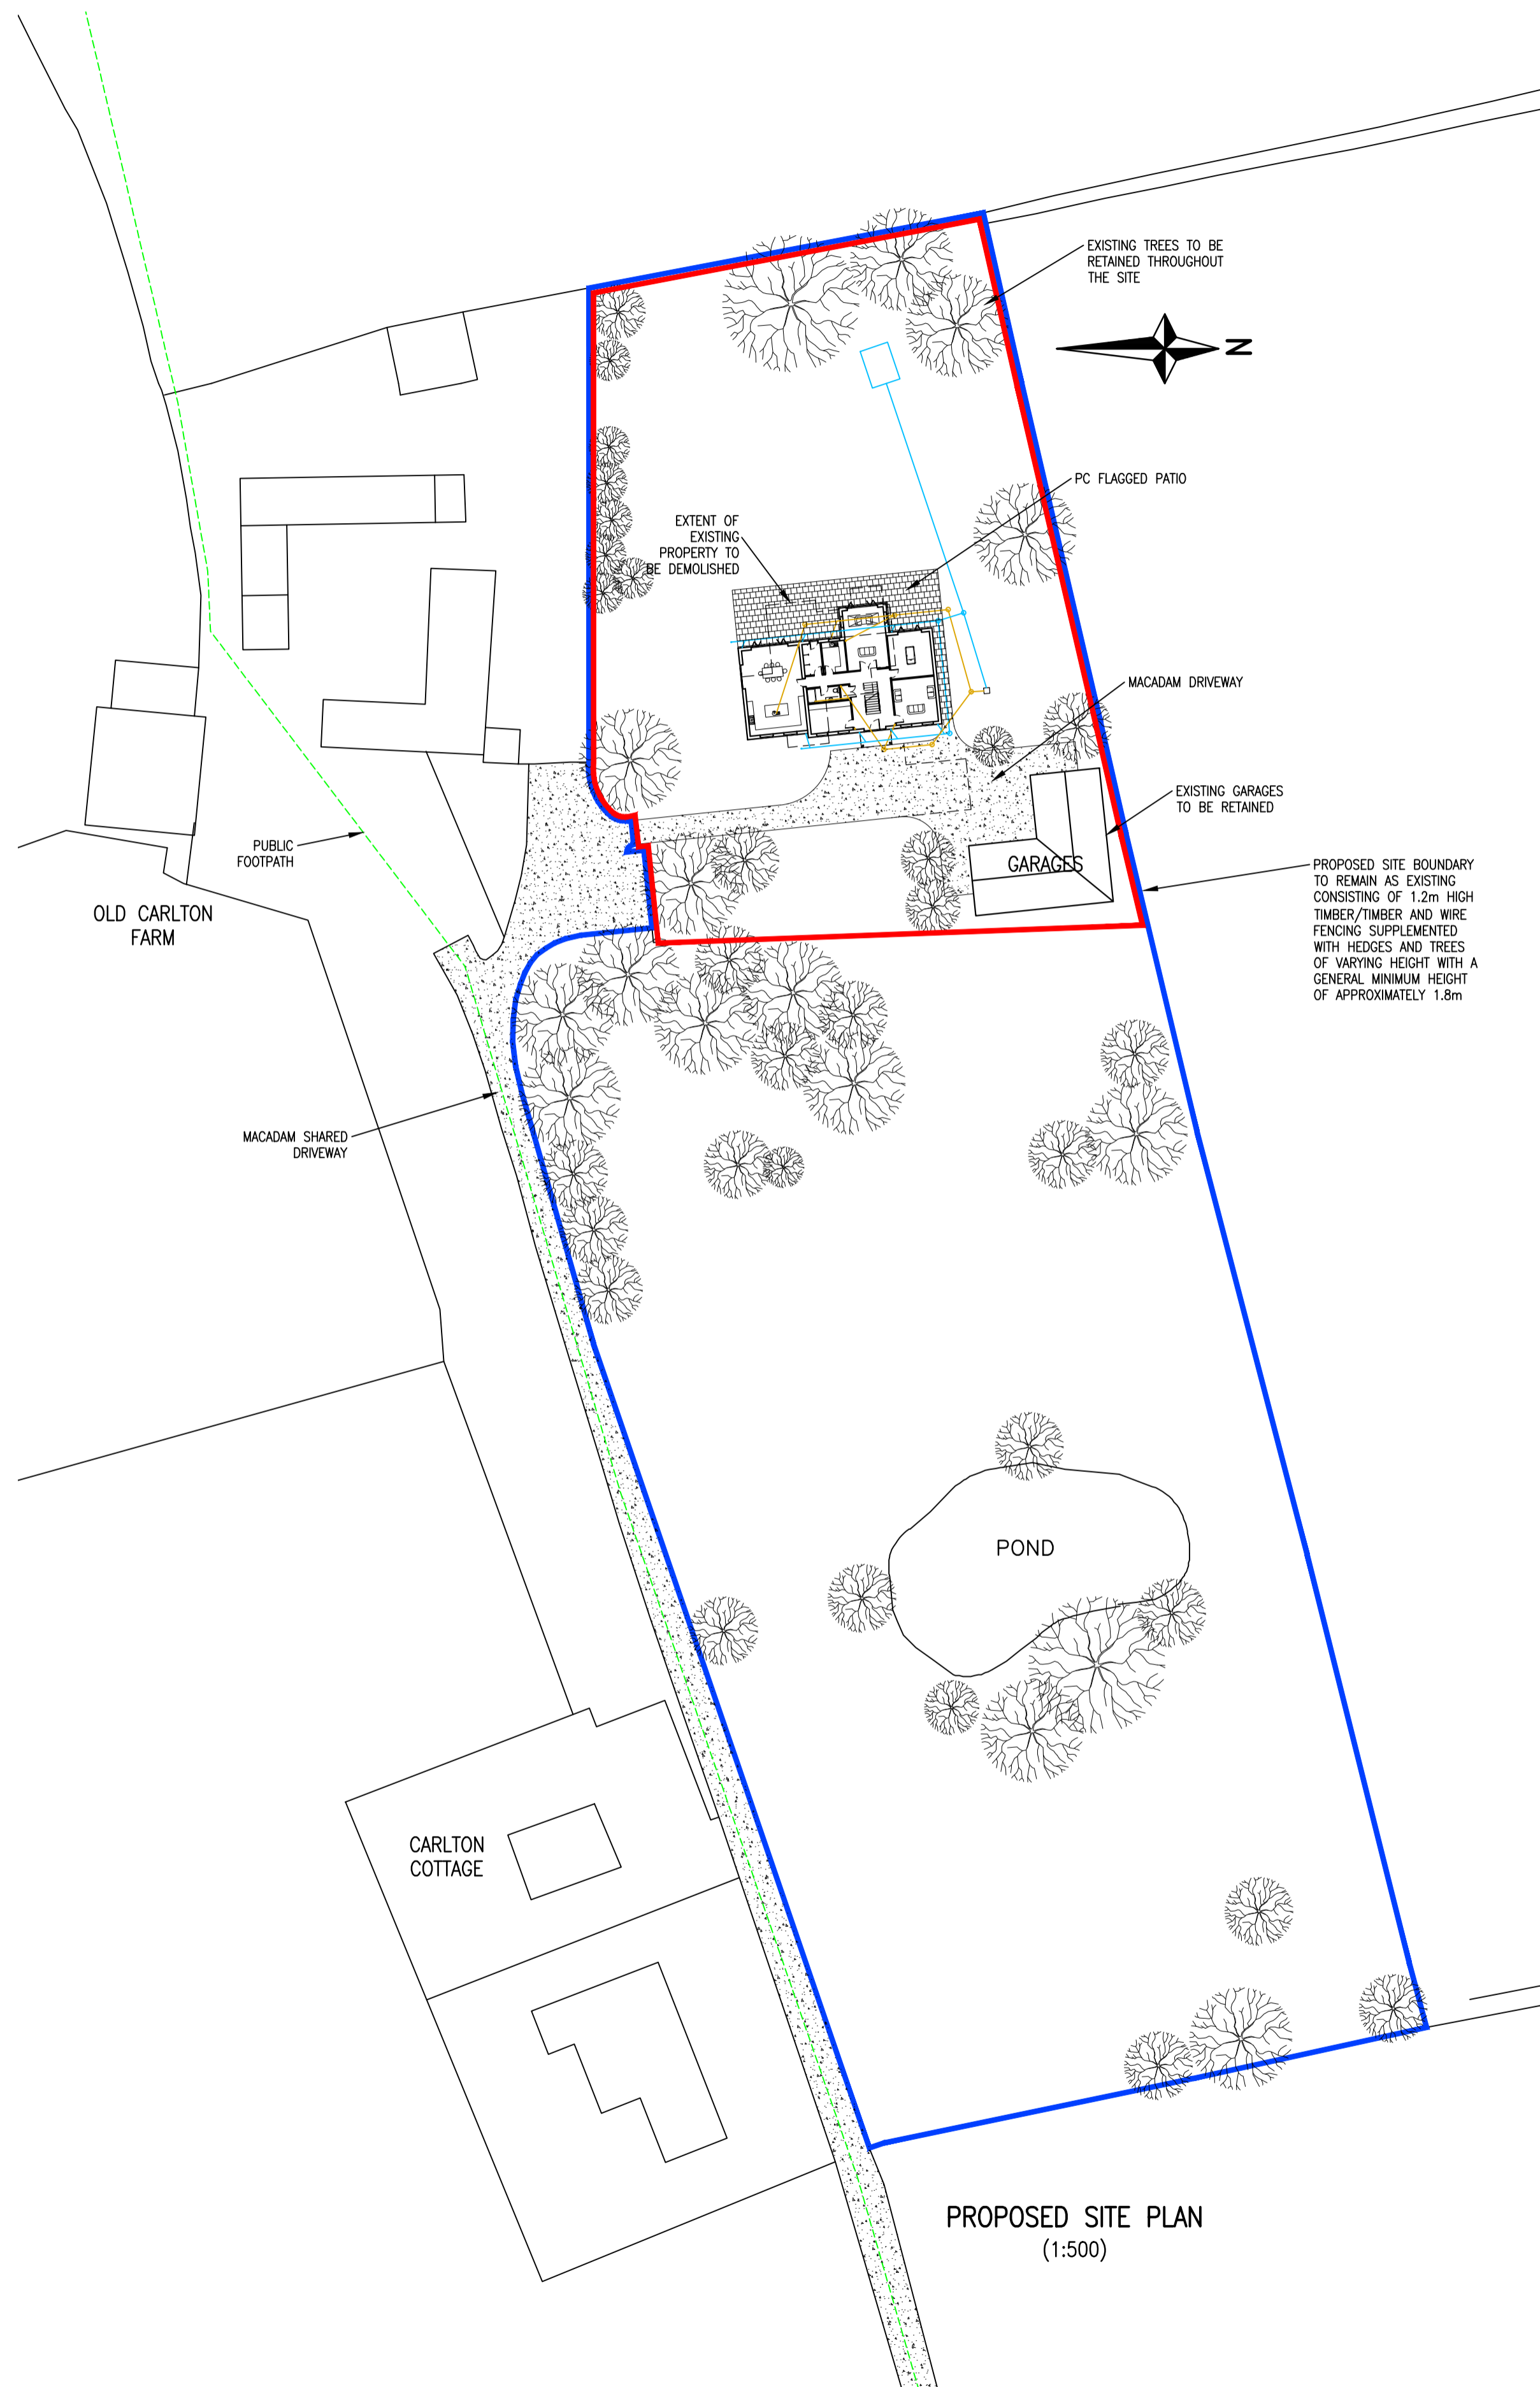

PROPOSED SITE PLAN
(1:500)

NOTES

1.0 GENERAL

- 1.1 ALL DIMENSIONS ARE IN MILLIMETERS UNLESS NOTED OTHERWISE.
- 1.2 ALL LEVELS ARE IN METERS UNLESS NOTED OTHERWISE.
- 1.3 ALL DIMENSIONS AND LEVELS ARE APPROXIMATE AND ARE TO BE CHECKED ON SITE PRIOR TO COMMENCEMENT OF THE WORKS.
- 1.4 THIS DRAWING IS TO BE READ IN CONJUNCTION WITH ALL OTHER RELEVANT ENGINEERS AND ARCHITECTS DRAWINGS AND THE SPECIFICATION.
- 1.5 WHERE CONDITIONS ON SITE VARY SIGNIFICANTLY FROM THOSE INDICATED ON THE DRAWINGS THE CONTRACTOR SHOULD SEEK FURTHER ADVICE FROM THE ENGINEER PRIOR TO PROCEEDING WITH THE WORK.

Rev	Date	Description	By
P1	12:11:21	PUBLIC RIGHTS OF WAY INDICATED, BOUNDARY AMENDED.	PM

Project
**THE GRANARY,
WARTHILL, YORK**

Title
**LOCATION PLAN
AND PROPOSED SITE PLAN**

Client
PHILIP HODGSON

**HOLLOWAY
JENNINGS**
Consulting Civil & Structural Engineers

Connaught House Park View Lofthouse
Wakefield WF3 3HA
01924 624102
admin@hjcce.co.uk www.hjcce.co.uk

Status
PLANNING APPROVAL

Designed By	Checked By	HJCE Ref.
P M	M H	6063
Drawn By	Date	Scale @ A1
P M	OCT 2021	1:2500/1:500

Project	Originator	Volume	Level	Type	Role	Number	Revision
6063-HJCE-XX-XX-DR-AR-1011							P1