




GROUND FLOOR GENERAL ARRANGEMENT
(1:50)



FIRST FLOOR GENERAL ARRANGEMENT
(1:50)




EXISTING FRONT ELEVATION
(1:100)

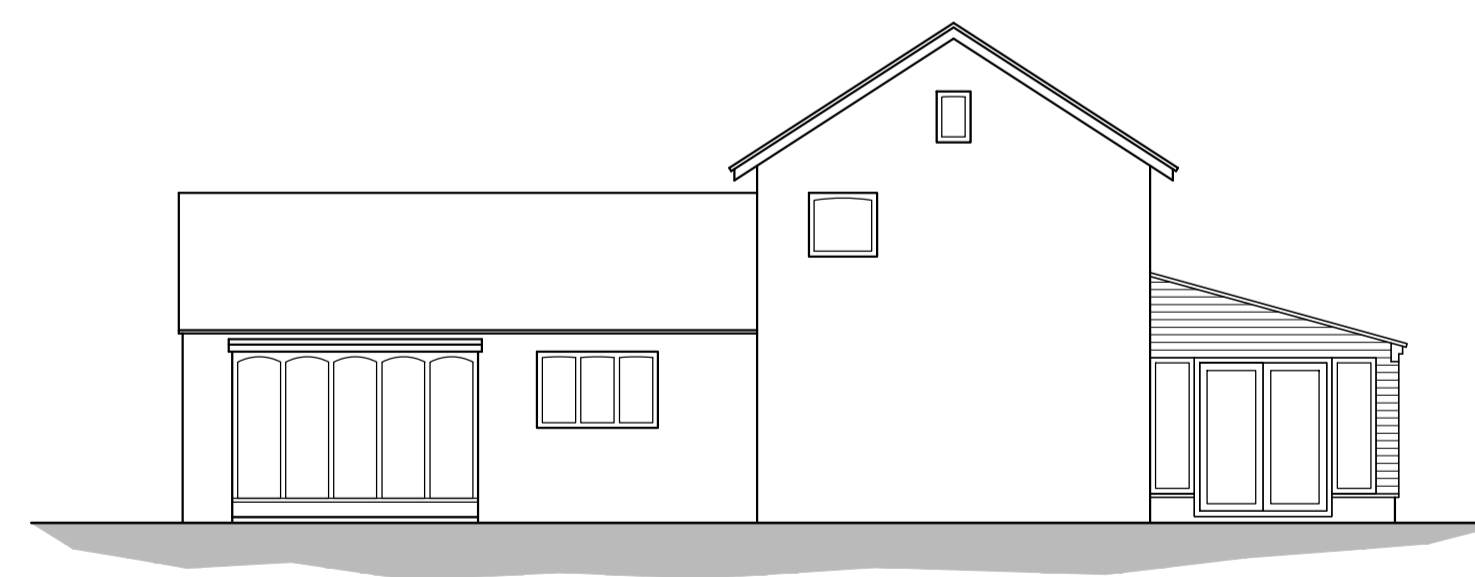

EXISTING REAR ELEVATION
(1:100)



EXISTING LEFT HAND ELEVATION
(1:100)

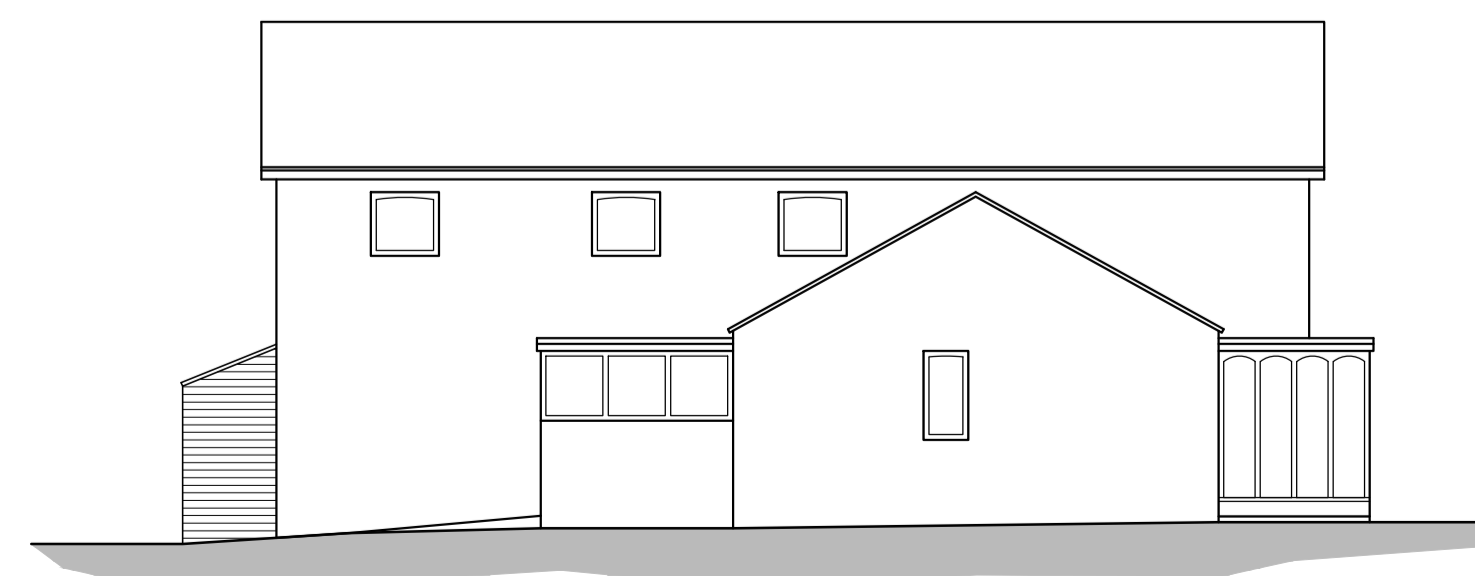

EXISTING RIGHT HAND ELEVATION
(1:100)

NOTES

1.0 GENERAL

- 1.1 ALL DIMENSIONS ARE IN MILLIMETERS UNLESS NOTED OTHERWISE.
- 1.2 ALL LEVELS ARE IN METERS UNLESS NOTED OTHERWISE.
- 1.3 ALL DIMENSIONS AND LEVELS ARE APPROXIMATE AND ARE TO BE CHECKED ON SITE PRIOR TO COMMENCEMENT OF THE WORKS.
- 1.4 THIS DRAWING IS TO BE READ IN CONJUNCTION WITH ALL OTHER RELEVANT ENGINEERS AND ARCHITECTS DRAWINGS AND THE SPECIFICATION.
- 1.5 WHERE CONDITIONS ON SITE VARY SIGNIFICANTLY FROM THOSE INDICATED ON THE DRAWINGS THE CONTRACTOR SHOULD SEEK FURTHER ADVICE FROM THE ENGINEER PRIOR TO PROCEEDING WITH THE WORK.

EXISTING FINISHES

- ROOF
RED PANTILE TYPE TILES.
- WALLS
RED BRICK BEDDED IN NATURAL MORTAR.
- WINDOWS
TIMBER WINDOW FRAMES WITH PAINTED FINISH AND HERMETICALLY SEALED DOUBLE GLAZED UNIT GLAZING.
- DOORS
TIMBER DOORS WITH PAINTED FINISH.
- RAINWATER AND DRAINAGE GOODS
UPVC HALF ROUND GUTTERS AND UPVC CIRCULAR DOWN PIPES AND SVP'S IN BLACK FINISH.
- GARAGE
TIMBER CONSTRUCTED GARAGE WITH HORIZONTAL WEATHER BOARD CLADDING.

P1	12:11:21	EXISTING FLOOR PLANS INDICATED.	PM
Rvr	Date	Description	By

Project
**THE GRANARY,
WARTHILL, YORK**

Title
**EXISTING GENERAL
ARRANGEMENT**

Client
PHILIP HODGSON

**HOLLOWAY
JENNINGS**
Consulting Civil & Structural Engineers

Connaught House Park View Lofthouse
Wakefield WF3 3HA
01924 624102
admin@hjcce.co.uk www.hjcce.co.uk

Status
PLANNING APPROVAL

Designed By	P M	Checked By	M H	HJCE Ref.	6063
Drawn By	P M	Date	OCT 2021	Scale @A1	1:100/1:50

Project	Originator	Volume	Level	Type	Role	Number	Revision
6063-HJCE-XX-XX-DR-AR-1002							P1