


Copyright in the design and this drawing is the property of RESI. Reproduction in whole or in part is forbidden without written sanction of RESI. This drawing must be read in conjunction with all other relevant documentation and drawings.

RESI accepts no liability for any expense, loss or damage of whatsoever nature and however arising from any variation which has not been referred to them and their approval obtained.

Print out to actual scale. For planning purposes only. All dimensions to be cross checked on site prior to construction and ordering of products. Any discrepancies to be reported to RESI immediately.

NOTES

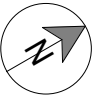

Revision

Rev	Notes	Date
A	Planning Issue	01/11/2021

KEY

Neighbouring context Boundary line

JOB TITLE

Proposed garage conversion to residential annexe with new parking provisions to front, floor plan redesign and all associated works at 83 Bevendean Crescent

STATUS

Planning Drawings

DRAWING TITLE

Existing Block Plan

CLIENT

Russell Harkin

SCALE

1 : 200 at A3

DRAWN

AR


DATE

Nov 2021

CHECKED

GP

DRAWING NO. B108616 - 1500 **A**

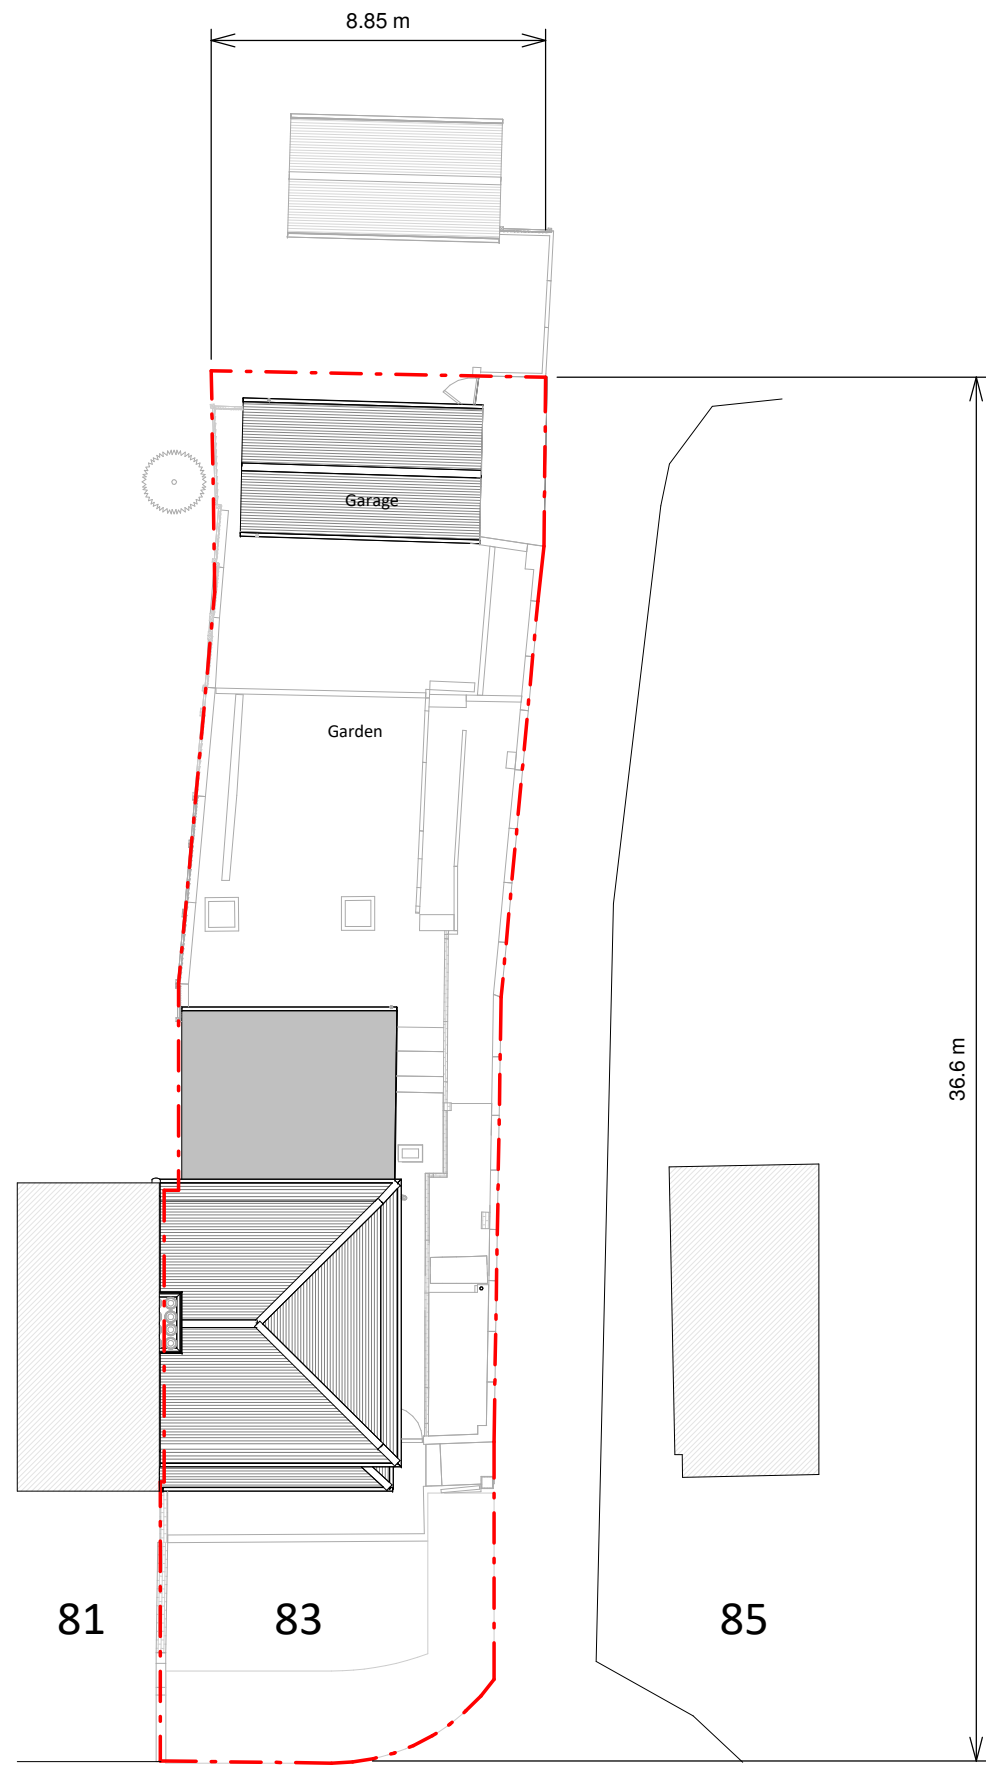

Block Plan



NOTES



Revision

Rev	Notes	Date
A	Planning Issue	01/11/2021

KEY

▨ Neighbouring context - - - Boundary line

JOB TITLE

Proposed garage conversion to residential annexe with new parking provisions to front, floor plan redesign and all associated works at 83 Bevendean Crescent

STATUS

Planning Drawings

DRAWING TITLE

Proposed Block Plan

CLIENT

Russell Harkin

SCALE

1 : 200 at A3

DRAWN

DV

DATE

Nov 2021

CHECKED

GS

DRAWING NO. B108616 - 3500 A

