
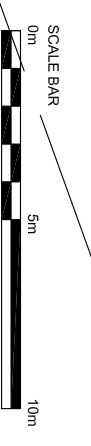


Area Schedule  
 850,087m<sup>2</sup> / 9,150,260 Ft<sup>2</sup> total gross floor area  
 835,327m<sup>2</sup> / 8,991,385 Ft<sup>2</sup> total internal ground floor  
 Sales 680,904m<sup>2</sup> / 7,426,065 Ft<sup>2</sup>  
 Goods Area 147,323m<sup>2</sup> / 1,585,772 Ft<sup>2</sup>  
 Total Site Area : 3,180,237m<sup>2</sup> / 0,786 Acres

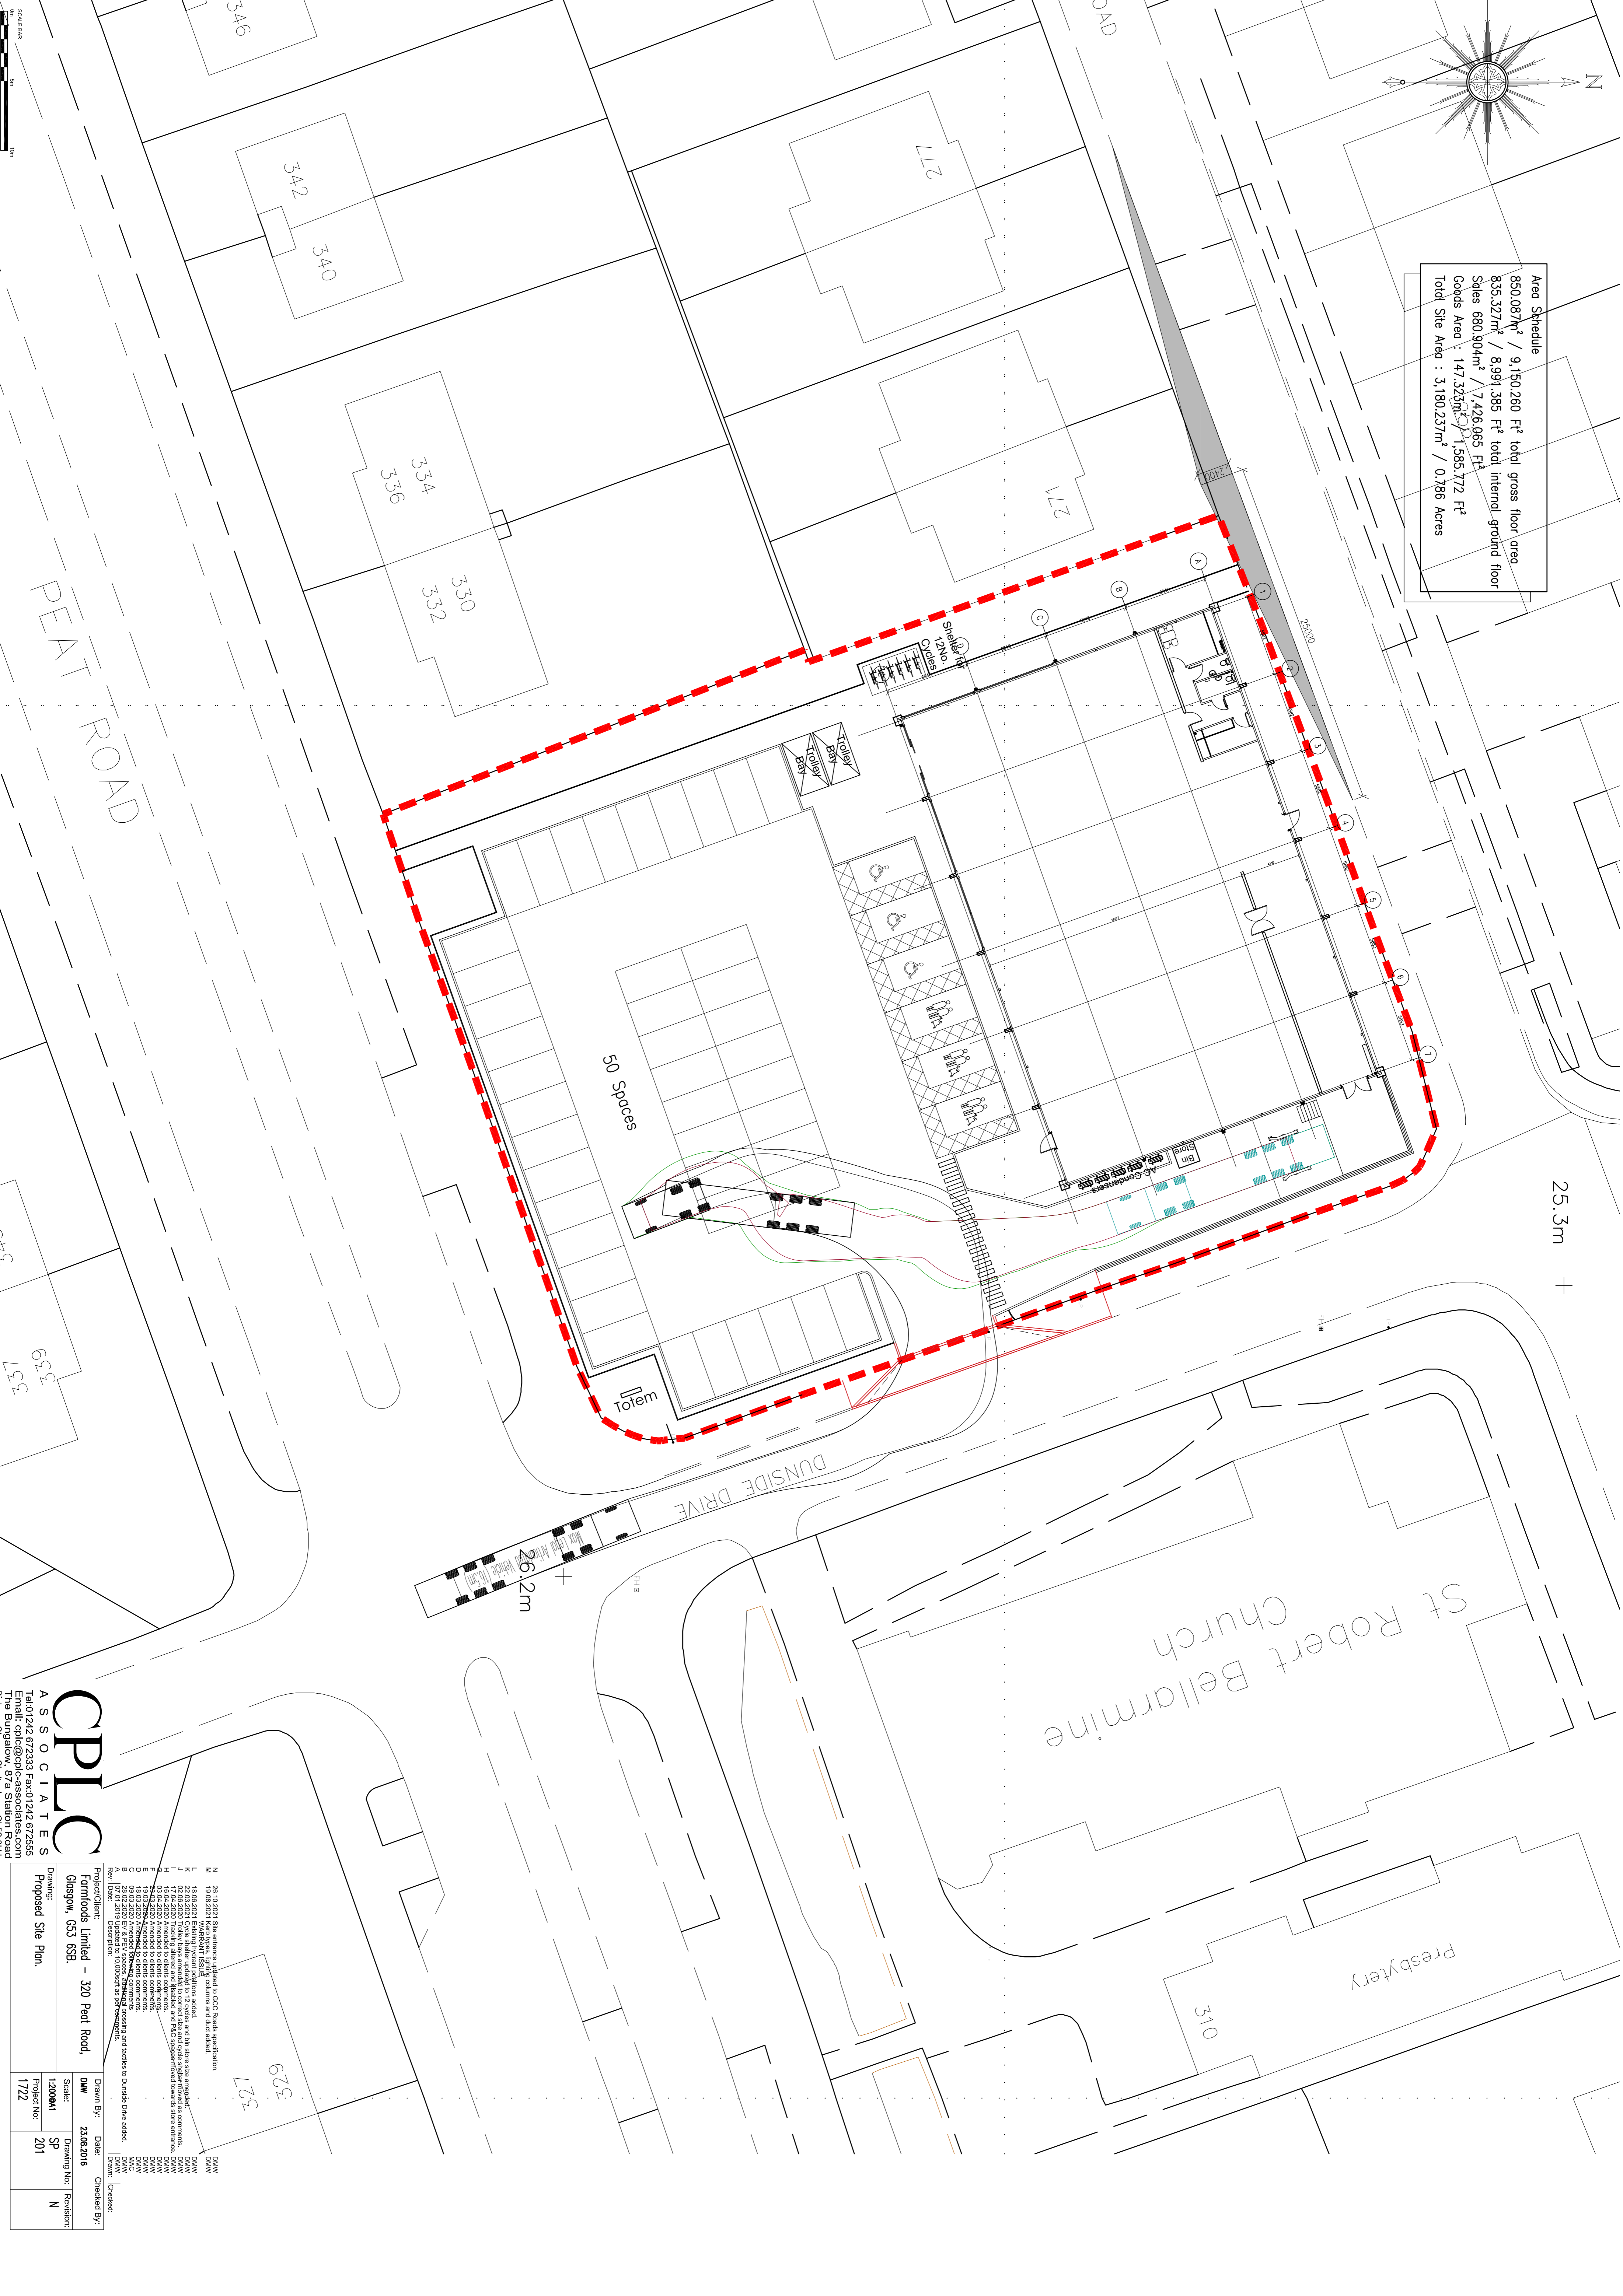

**CPPLC**  
 ASSOCIATES  
 1401242 672333 Fax:01242 672555  
 Email: cpplc@cpplc-associates.com  
 The Bungalow, 87A Station Road  
 Bishop Cleeve, Oldhamham, S26 5PL

Project/Client:	Frontroads Limited - 320 Peat Road Glasgow, G53 6SB	Drawn By:	DMW	Date:	23.08.2016	Checked By:	DMW
Drawing:	Proposed Site Plan	Scale:	1:2000M	Drawing No.:	SP 201	Revision:	N
Project No.:	1772						

- M 28.10.2015 Site entrance updated to GPC Peabody specifications.
- N 19.06.2015 W/RELEVANT ISSUES
- L 19.06.2015 External pavement finished to GPC Peabody specifications.
- K 02.06.2015 External pavement finished to GPC Peabody specifications.
- J 02.06.2015 Trolley bays amended to correct size and cycle shelter moved as comments.
- I 16.04.2015 Amended to clients comments.
- H 24.04.2015 Amended to clients comments.
- G 24.04.2015 Amended to clients comments.
- F 18.03.2015 Amended to clients comments.
- E 08.03.2015 Amended to clients comments.
- D 08.03.2015 Amended to clients comments.
- C 07.01.2014 Updated to 1:2000 scale as per comments.
- B 07.01.2014 Updated to 1:2000 scale as per comments.
- A 07.01.2014 Updated to 1:2000 scale as per comments.