




existing side elevation

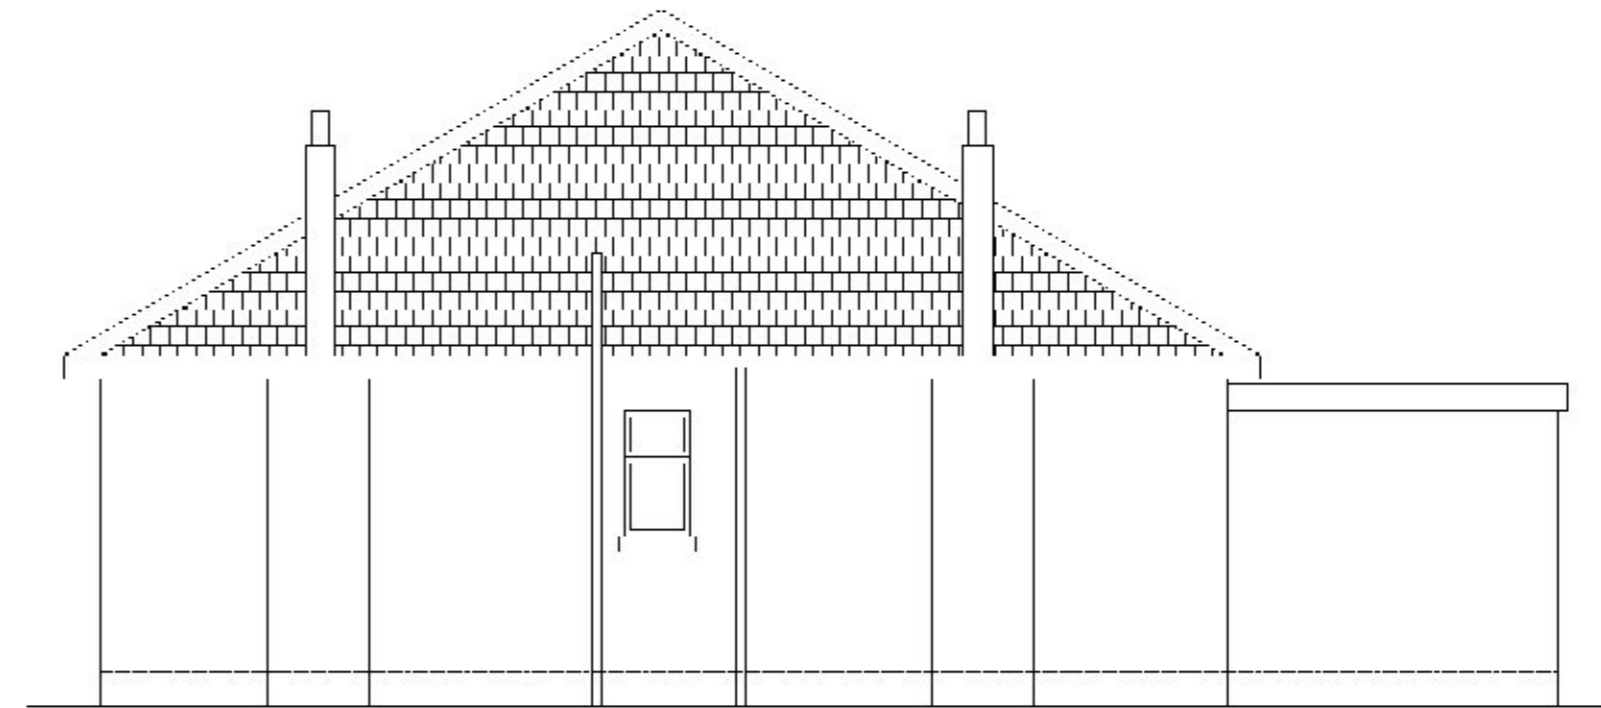


existing side elevation

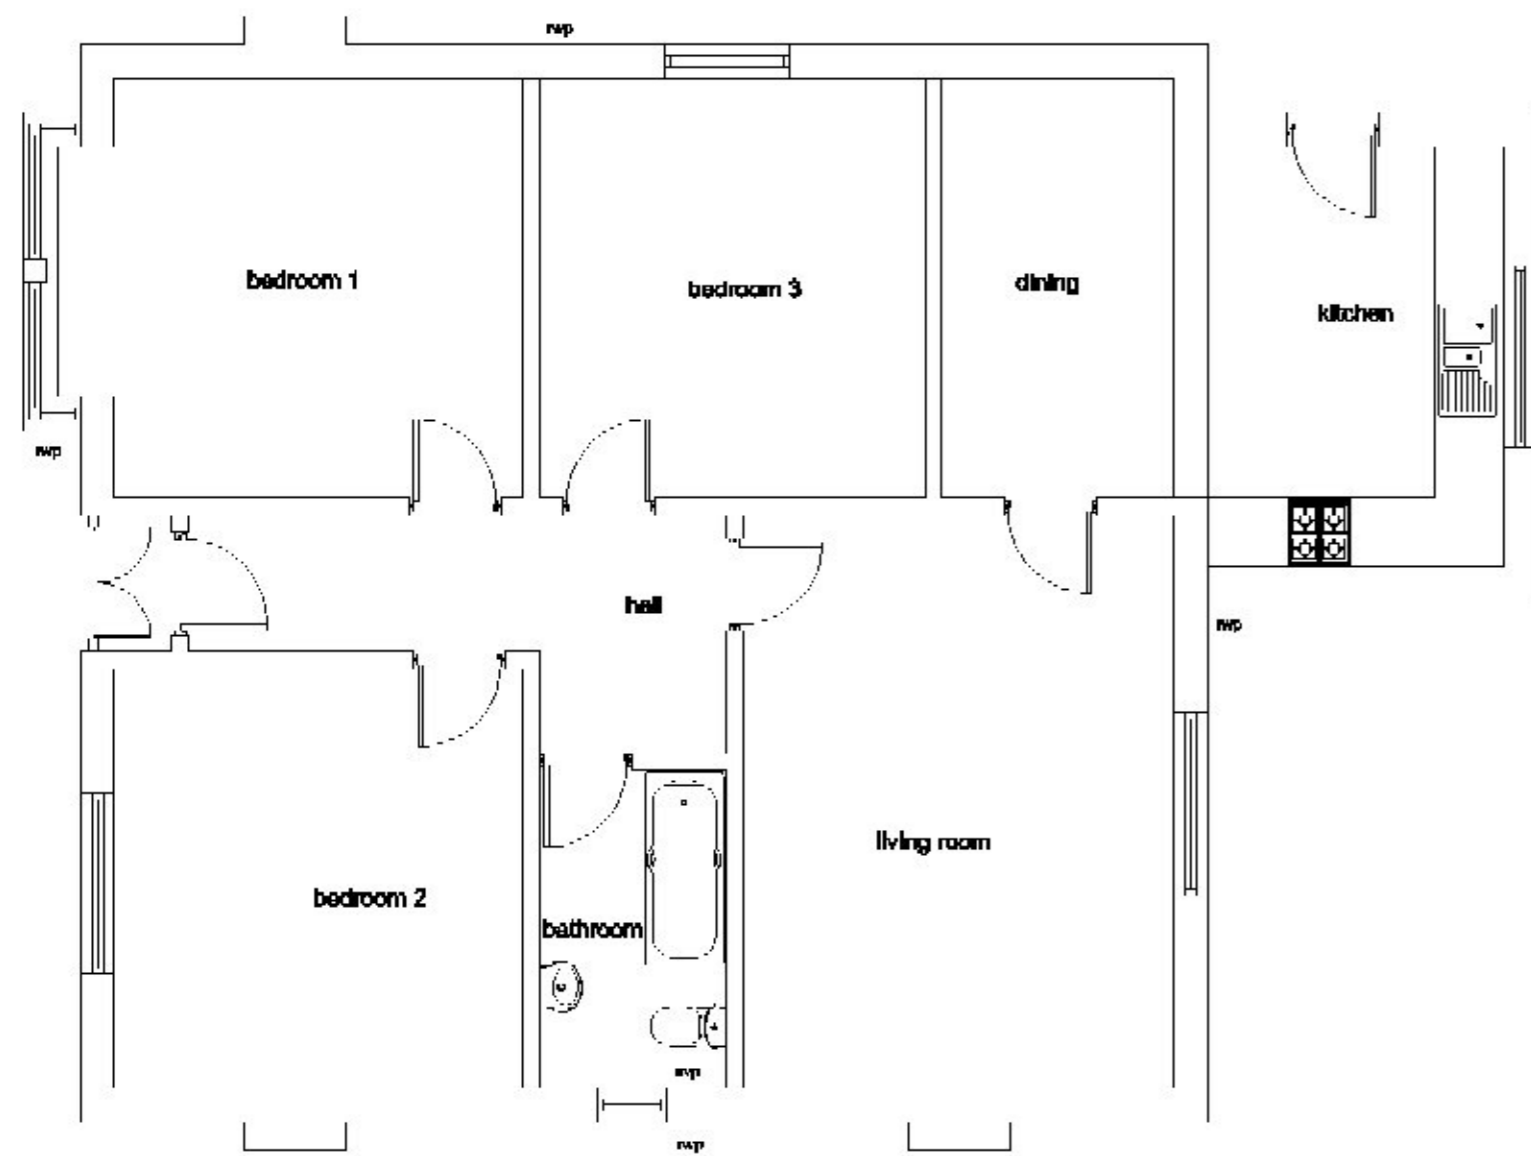

existing ground floor plan

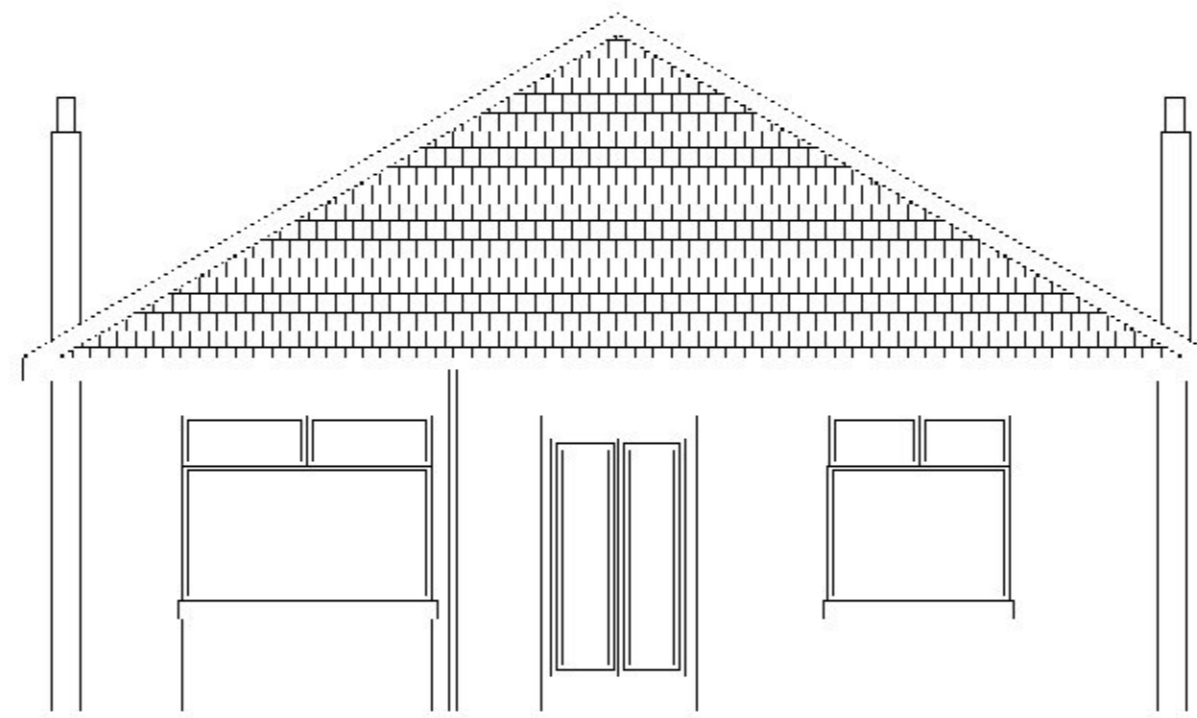


existing front elevation

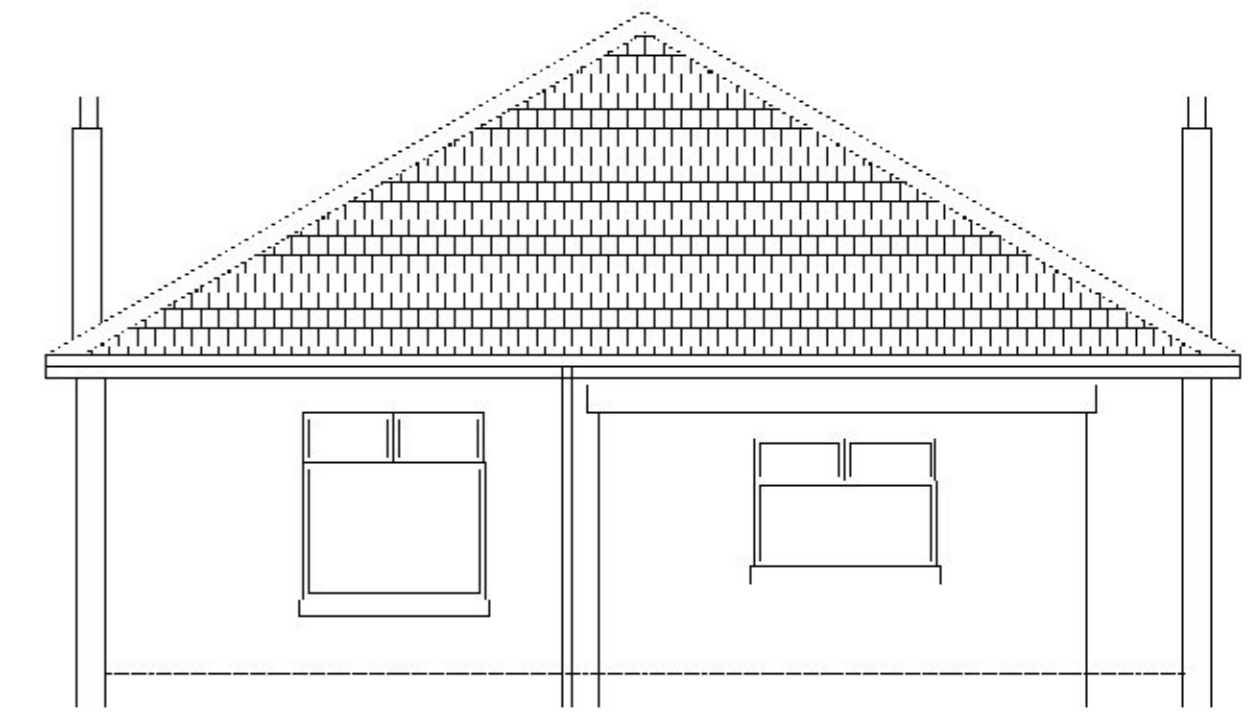

existing rear elevation

SCALE BAR

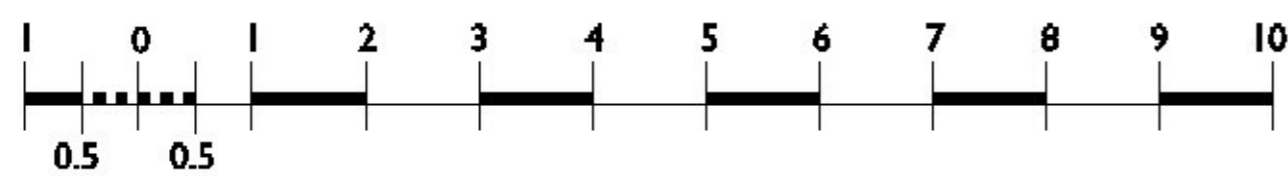

Revision 1 :		Client :	MR & MRS S MARTIN
Scale :	1 :100 @ A3	Address :	6 MUIRSIDE AVENUE MOUNT VERNON GLASGOW G32 9LB
Drawing No :	SM/002	Date :	15/08/21
Drawing Title :	Existing plans & elevations		
Project :	PROPOSED REAR EXTENSION		

ROBERT THOMPSON DESIGNS
5 Queen Square Strathbungo
Glasgow G41 2BG

